



Top Plan

Pedra Cap to be predrilled and screwed to Base course using screws. Screws shall be Stainless Steel or Ceramic Coated and approved for use with ACQ treated wood. Screws to extend into timber base a minimum of 5 cm and be countersunk into pedra. Two screws are to be placed at each end and every 60 cm along length. Straight sections of pedra are to be butt jointed.


**2** Pedra Cap Plan View  
L-PG-6 Scale: 1:10

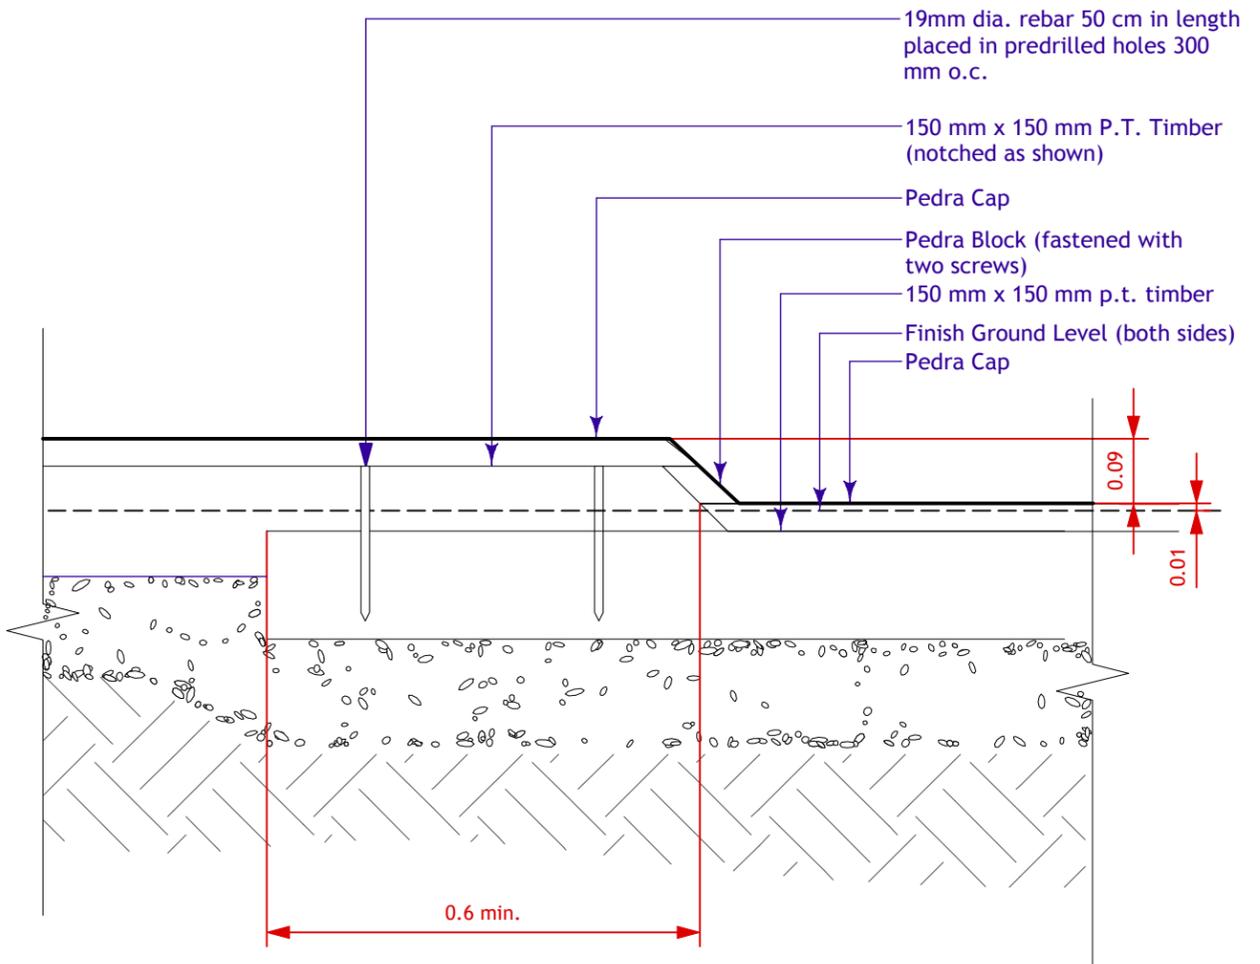

**1** Timber Play Curb (accessible entry point)  
L-PG-6 Scale: 1:10

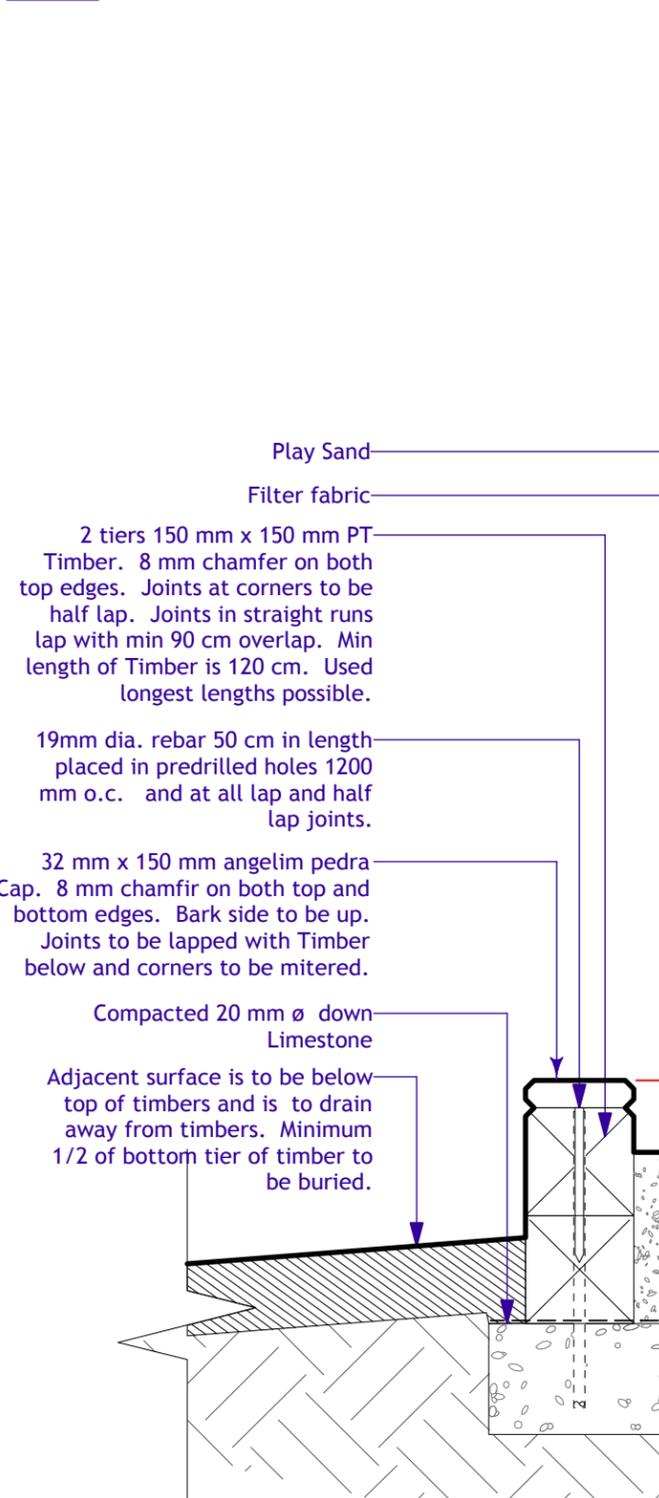


**4** Sandbox Section  
L-PG-6 Scale: 1:10

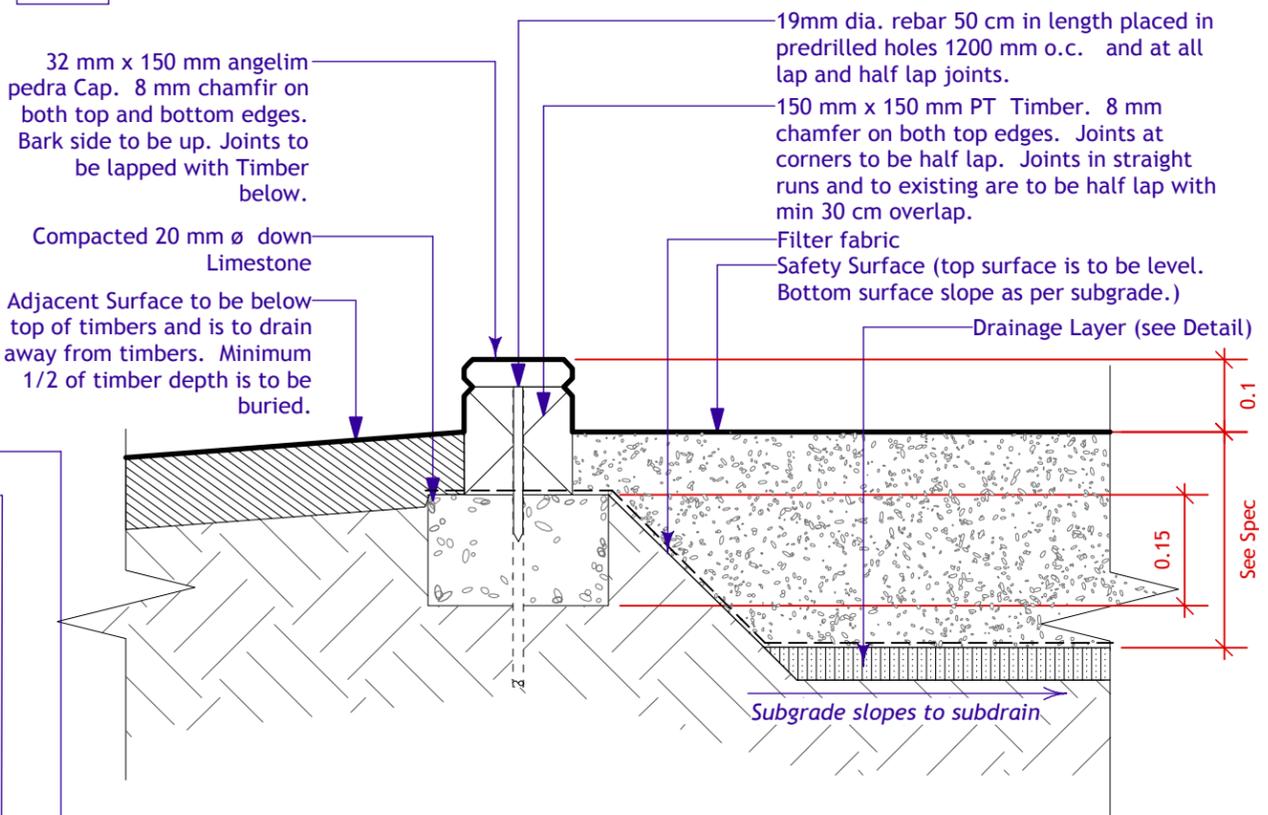

**3** Timber Play Curb (Single Layer w. Cap)  
L-PG-6 Scale: 1:10

Three 15 cm wide Pedra boards placed across each corner to form a seat. Boards are in lieu of cap at this point. Each end of a board is to be secured with 2 screws. 'Point' is to be rounded with 1 cm radius.

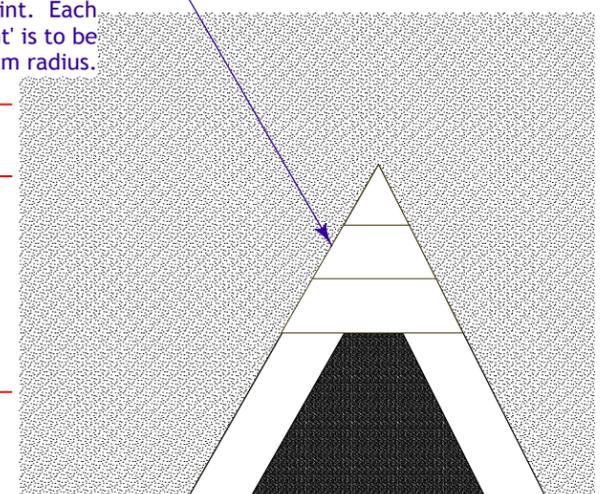

**5** Sandbox Seat (typical)  
L-PG-6 Scale: 1:20

B 4/14/11 For Bid Opportunity

No.	Date	Issue Notes

Drawing No.