





NOTES
Location of underground structures as shown are based on the best information available but no guarantee is given that all existing utilities are shown or that the given locations are exact. Confirmation of existence and exact location of all services must be obtained from the individual utilities before proceeding with construction.


DO NOT SCALE - DRAWING PLOT MAY NOT BE AT 100%

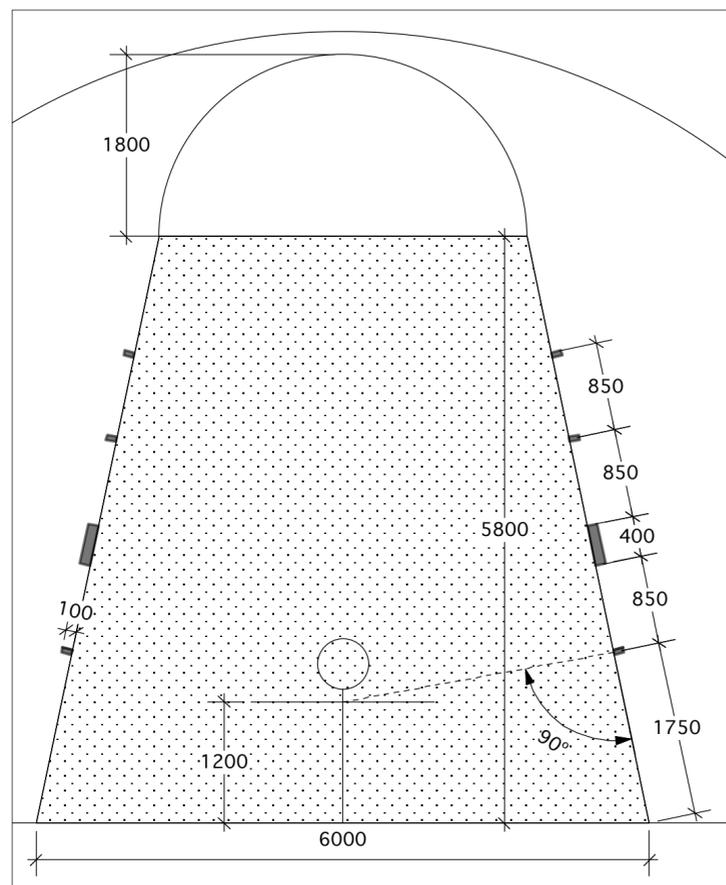


1 Basketball Key Layout
L12 1:50

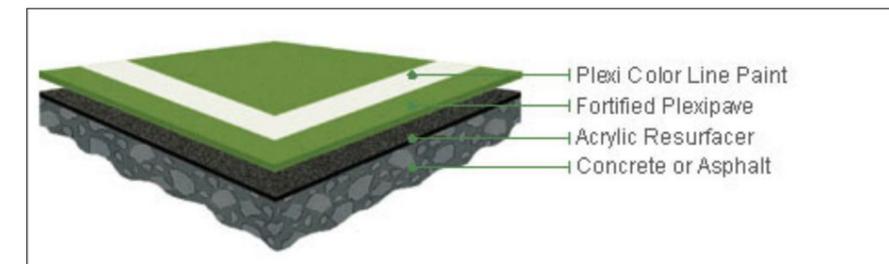


2 Plexipave Detail
L12 NTS

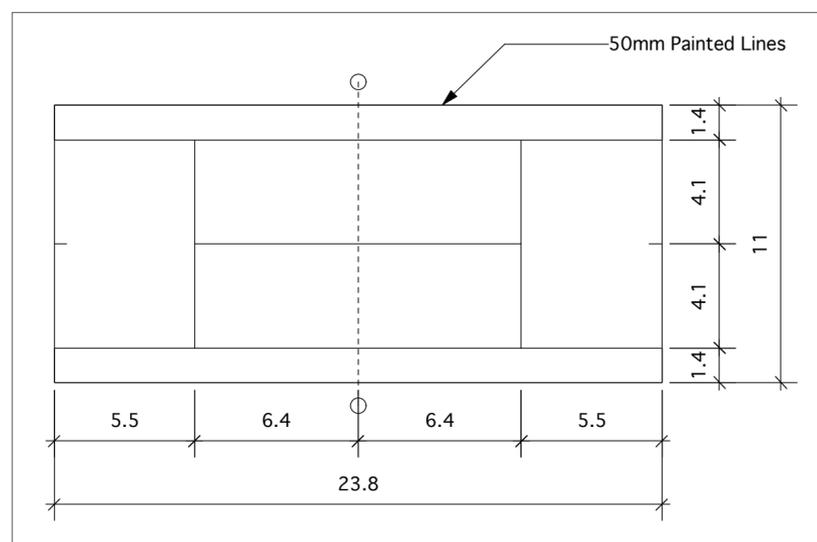


3 Tennis Court Layout
L12 1:200

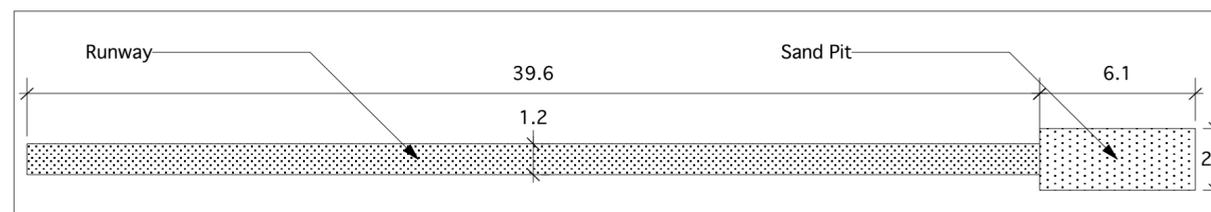

4 Long Jump Layout
L12 1:200

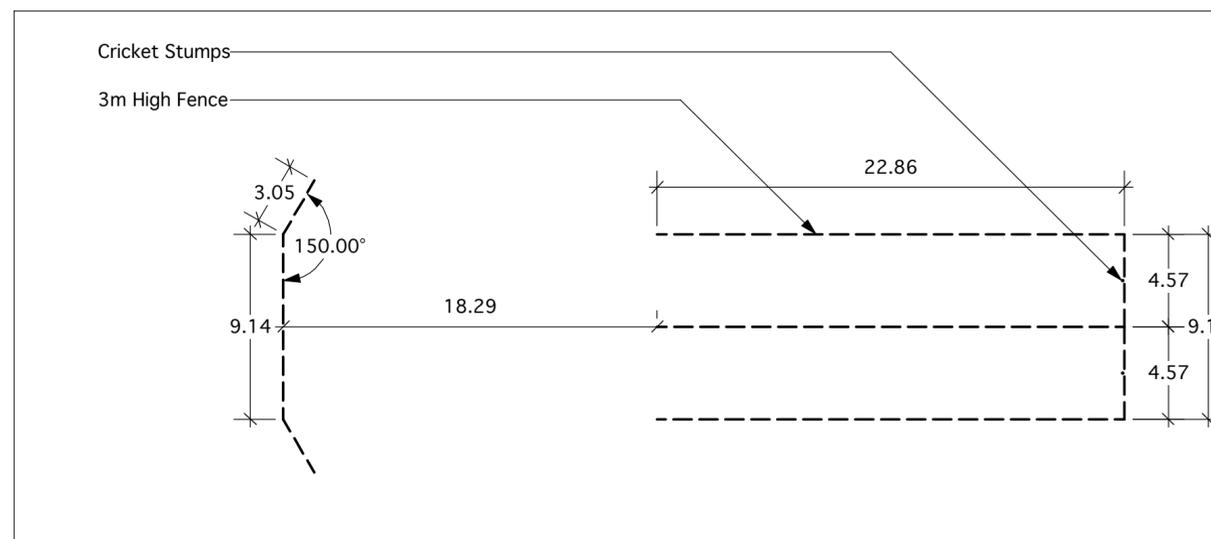

5 Cricket Batting Cage Layout (NIC)
L12 1:50

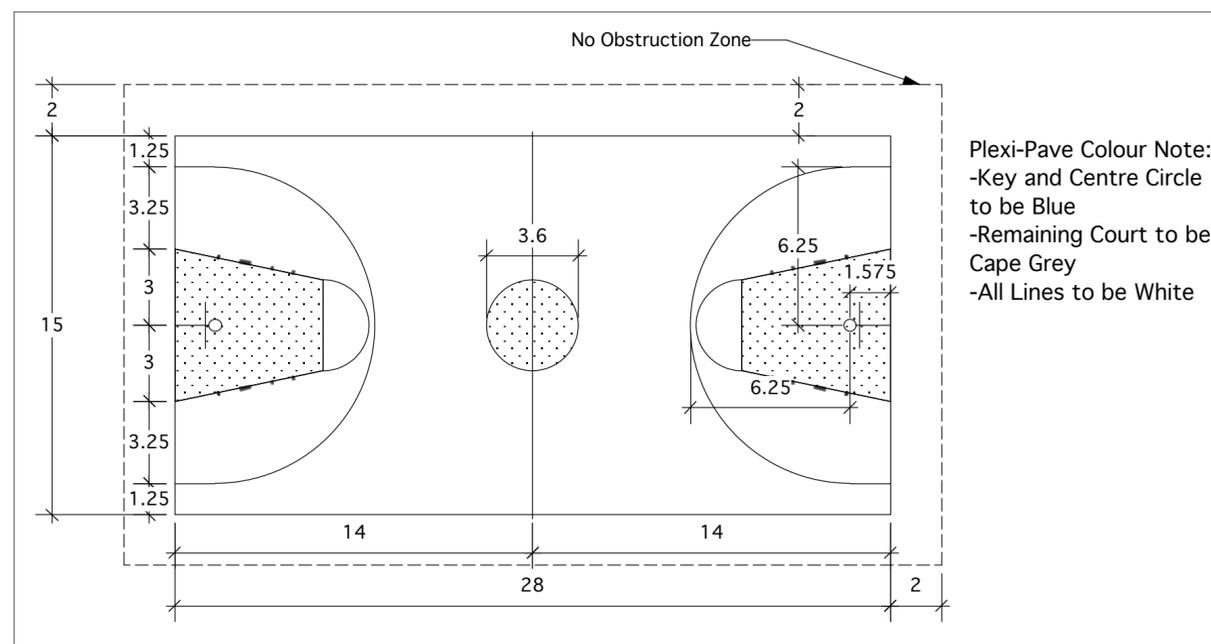

6 Basketball Court Layout
L12 1:200

RELEASED FOR CONSTRUCTION		DATE: XX Month, 20XX	
8			
7			
6			
5			
4			
3			
2			
1			
NO.	REVISION	DATE	BY



**BCI II - OLD KILDONAN WARD
RENOVATION OF SPORT COURTS**

DRAWN BY: CL DATE: JUNE 16, 2011
APPROVED BY: DW SCALE: As Noted

SPORT COURT DETAILS

PROJECT NO.	SHEET NO.	REVISION NO.
1017_GC	L12	0