


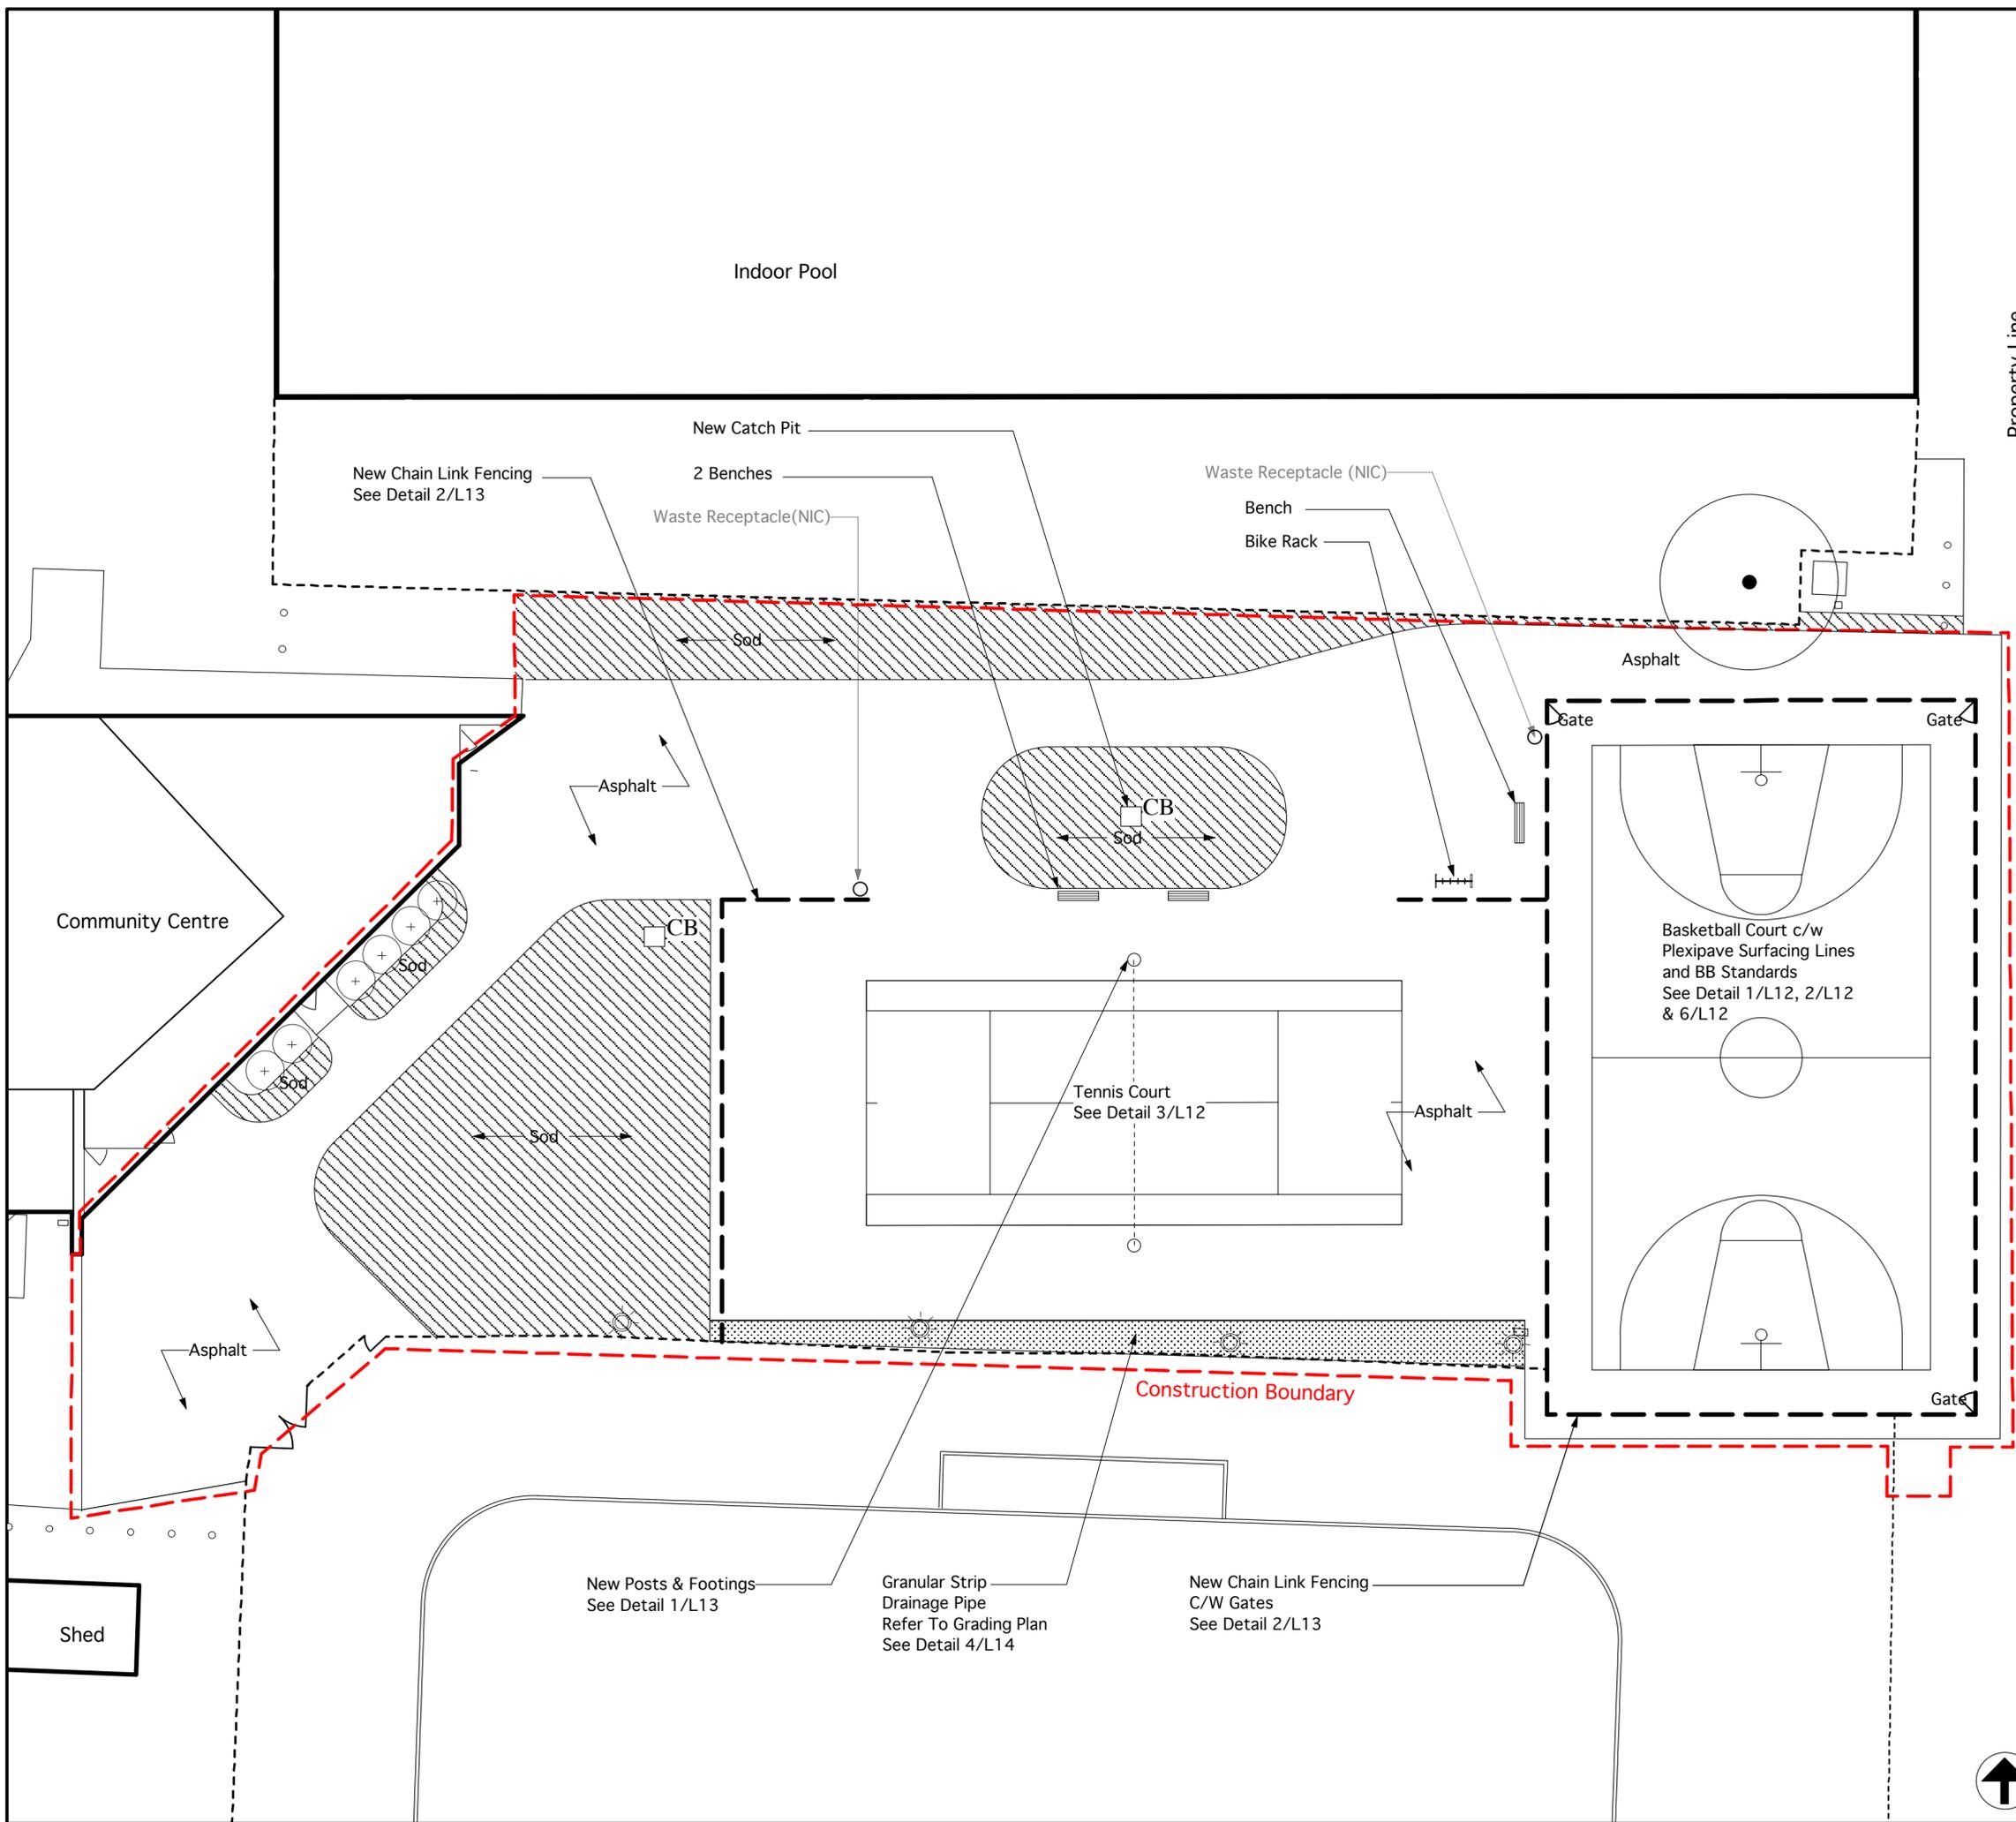

NOTES
 Location of underground structures as shown are based on the best information available but no guarantee is given that all existing utilities are shown or that the given locations are exact. Confirmation of existence and exact location of all services must be obtained from the individual utilities before proceeding with construction.

DO NOT SCALE - DRAWING PLOT MAY NOT BE AT 100%



8	RELEASED FOR CONSTRUCTION	DATE: XX Month, 20XX
7		
6		
5		
4		
3		
2		
1		
NO.	REVISION	DATE BY



PROJECT
**BCI II - OLD KILDONAN WARD
 RENOVATION OF SPORT COURTS**

DRAWN BY	CL/LLW	DATE	June 16, 2011
APPROVED BY	Approved By	SCALE	1:200 Metric

DRAWING TITLE
**MAPLES SITE
 DEVELOPMENT PLAN**

PROJECT NO.	SHEET NO.	REVISION NO.
1017_M	L3	0

