


# SADLER AVENUE

MH ID S-MH50014438  
 MH OPENING - 521Ø  
 MH RISERS - 750Ø  
 MH BASE - 1200Ø

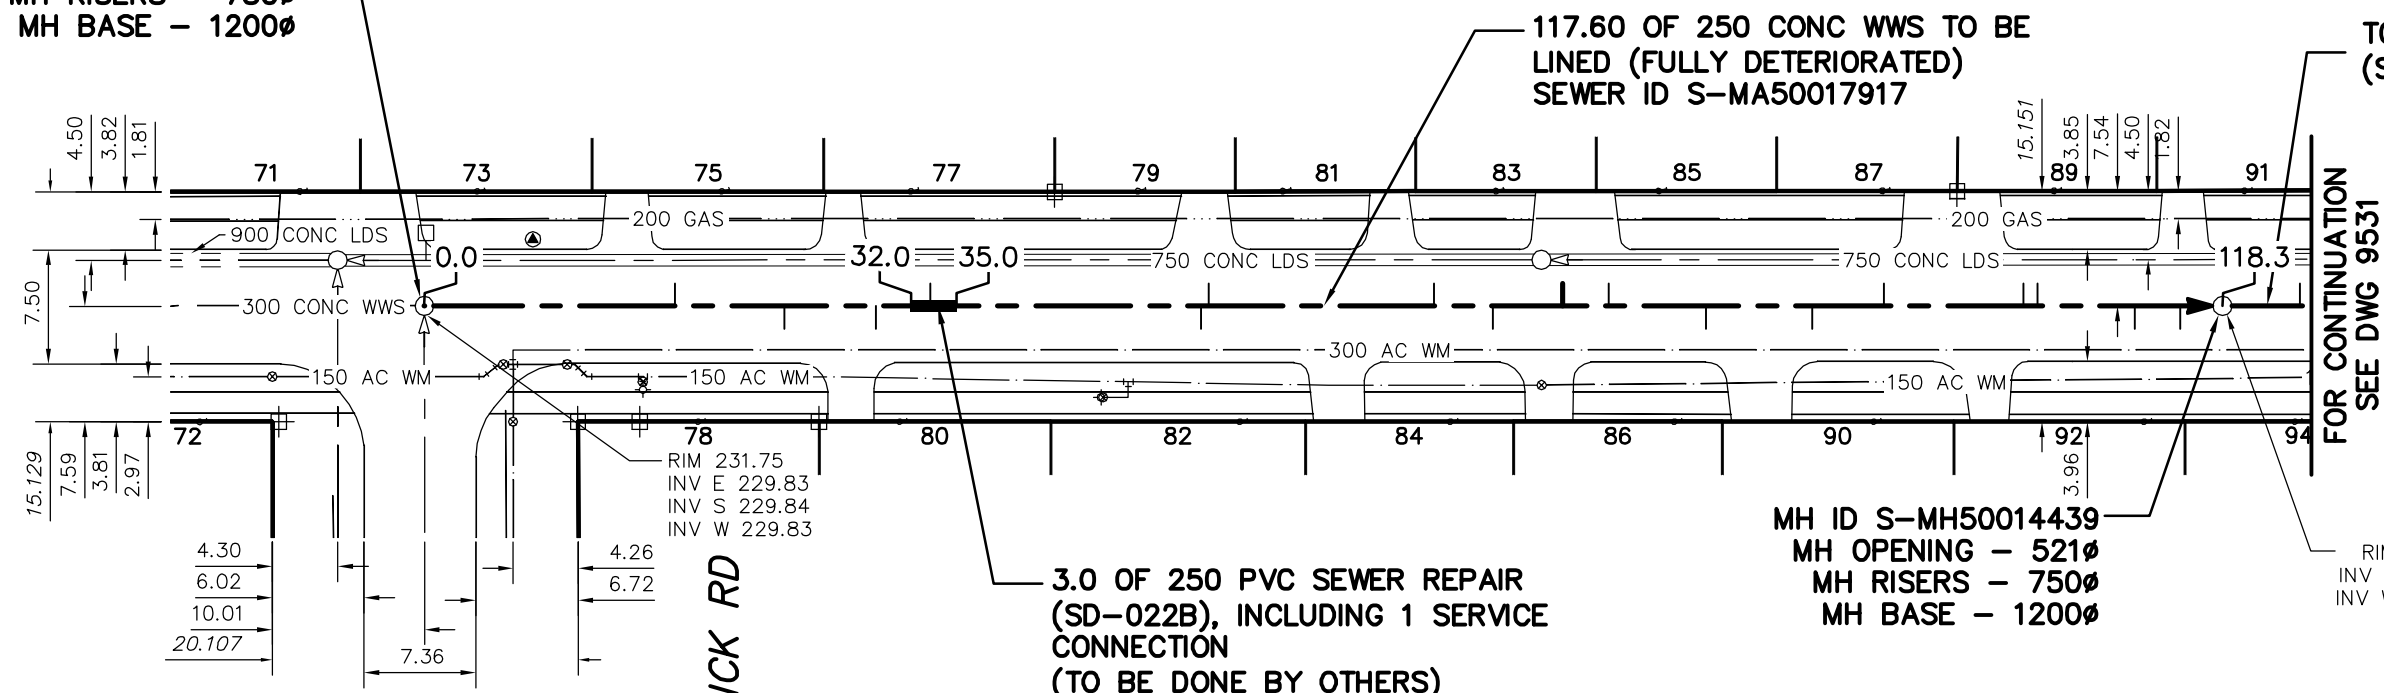

TO BE LINED  
 (SEE DWG 9531)

FOR CONTINUATION  
 SEE DWG 9531

3.0 OF 250 PVC SEWER REPAIR  
 (SD-022B), INCLUDING 1 SERVICE  
 CONNECTION  
 (TO BE DONE BY OTHERS)

MH ID S-MH50014439  
 MH OPENING - 521Ø  
 MH RISERS - 750Ø  
 MH BASE - 1200Ø

RIM 231.72  
 INV E 229.12  
 INV W 229.12

SEWER JUNCTION INFORMATION  
 FROM SEWER VIDEO INSPECTION  
 SEWER ID S-MA50017917

DISTANCE FROM MH ID S-MH50014438				
16.5	E	150Ø	NORTH	JN
23.7	E	150Ø	SOUTH	CN
29.7	E	150Ø	SOUTH	CNI
33.3	E	150Ø	NORTH	CXI
51.1	E	150Ø	SOUTH	CN
51.6	E	150Ø	NORTH	JN
66.4	E	150Ø	NORTH	CN
70.3	E	150Ø	SOUTH	JN
74.9	E	150Ø	NORTH	JX
77.9	E	150Ø	NORTH	CN
84.3	E	150Ø	SOUTH	JN
91.3	E	150Ø	SOUTH	JN
96.0	E	150Ø	NORTH	CNI
105.2	E	150Ø	NORTH	CNI
106.1	E	150Ø	NORTH	JN
112.5	E	150Ø	SOUTH	CNI
115.5	E	150Ø	SOUTH	CNI

FITZPATRICK RD

ENGINEER'S SEAL

**ORIGINAL  
 SIGNED BY  
 S.R.J.  
 COURNOYER  
 11-03-18**

BID OPPORTUNITY No: 49-2011  
 FILENAME : 9526-9528\_9530-9532.dwg  
 PLOT DATE : 2011 03 22

LEGEND:  
 52.0 | MEASUREMENT TO REPAIR FROM REFERENCE MH SHOWN THUS... 0.0

**METRIC**  
 WHOLE NUMBERS INDICATE MILLIMETRES  
 DECIMALIZED NUMBERS INDICATE METRES

B.M. ELEV.	FIELD BOOK #	<b>CITY OF WINNIPEG WATER AND WASTE ENGINEERING DIVISION</b>		<b>THE CITY OF WINNIPEG WATER AND WASTE DEPARTMENT</b>	
POSTED TO LBS		DESIGNED BY SC	CHECKED BY SC	2011 SEWER RENEWALS BY CIPP LINING, CONTRACT 14	
		DRAWN BY RS	APPROVED BY KZ	<b>SADLER AVENUE</b>	
		HOR. SCALE 1:500	RELEASED FOR CONSTRUCTION KAS ZUREK	MH AT FITZPATRICK ROAD TO 1ST MH W OF ST DAVID ROAD	
		VERTICAL		SHEET 52 OF 85	
NO. REVISIONS	DATE BY	DATE 2011 03 18	DATE 11-03-22	CITY DRAWING NUMBER <b>9530</b>	