

ALLAN BLOCK (AB) WALL SYSTEM SUPPLIER SHALL PROVIDE STAMPED, ENGINEERED SHOP DRAWINGS FOR ALL ALLAN BLOCK (AB) RETAINING WALLS. INSTALL ALLAN BLOCK UNITS PER MANUFACTURER'S SPECIFICATIONS.

TW = TOP OF WALL ELEV 99.73

AB CAPSTONE. COLOUR: MANITOBA STONE SECURE WITH SPEC'D ADHESIVE

AB STONE WALL UNIT COLOUR: MANITOBA STONE


BW = BOTTOM OF WALL ELEV 99.13

EXISTING LANEWAY GRADE PER L-3.1

BURY 75mm BELOW PROPOSED GRADE

GRANULAR 'A' BASE OVER COMPACTED SUBGRADE

100mm DRAIN TILE. VENT THROUGH FACE OF WALL AT LOWEST POSSIBLE ELEVATION ON 15m CENTRES MAX. NOTCH BLOCK FOR DRAIN PIPE AND COVER WITH RODENT PROOF SCREEN. ENSURE SHOP DRAWINGS LOCATE TILE AND SHOW CONNECTIONS TO DRAINAGE POINTS.




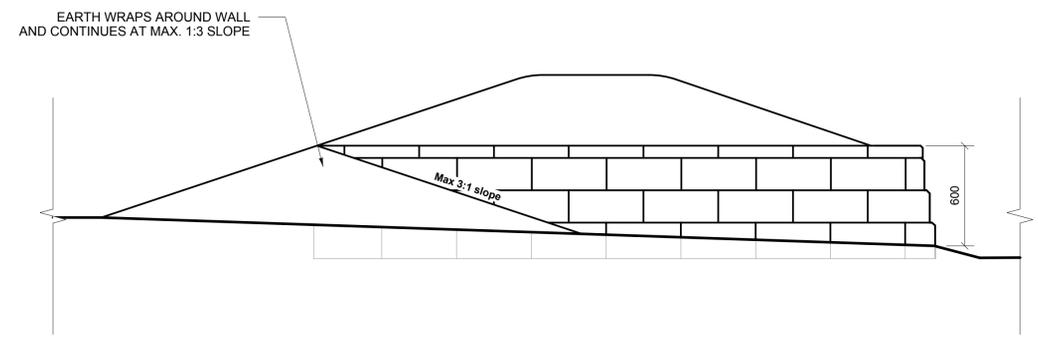


PLAN

ELEVATION

1 ALLAN BLOCK RETAINING WALL & BERM
L-6.2 SCALE: 1:20

No.	Date	Issue/Revision	By
4	2012-07-11	ISSUED FOR TENDER	SB
3	2012-04-16	99.5% CD	SB
2	2011-09-02	99% CD	SB
1	2011-03-14	66% CD	SB

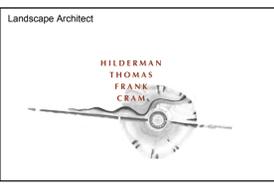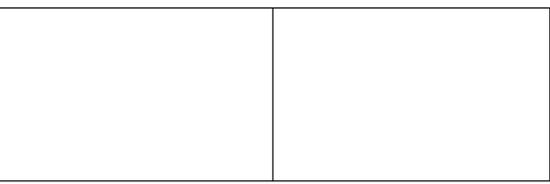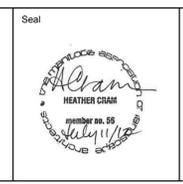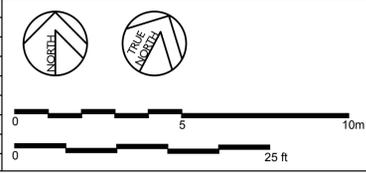

The general contractor shall check & verify all dimensions and report any errors or omissions to the designers.

Project		SPENCE NEIGHBORHOOD - ABORIGINAL SPIRIT PARK #561-569 SHERBROOK STREET WINNIPEG, MANITOBA			
Sheet Title		DETAILS 2			
Design		Drawn	Checked	Scale	Date
HC/SB		SB	HC	1:100	07/11/12
File		10-043			
Sheet No.					L-6.2