



General Notes

1. Contractor is advised that existing grades are given as information only and should be verified on site. Contractor is not to rely on these grades without verifying their accuracy on site.
2. Existing Site grades Based upon City of Winnipeg BenchMark 40-025(237.482m) located at S.E. corner of Ness Ave. and Muriel St., Tablet in most Nly. concrete foundation of Ness Jr. High School, 2.5 m W. and 0.1 m below brick of N.E. corner of school

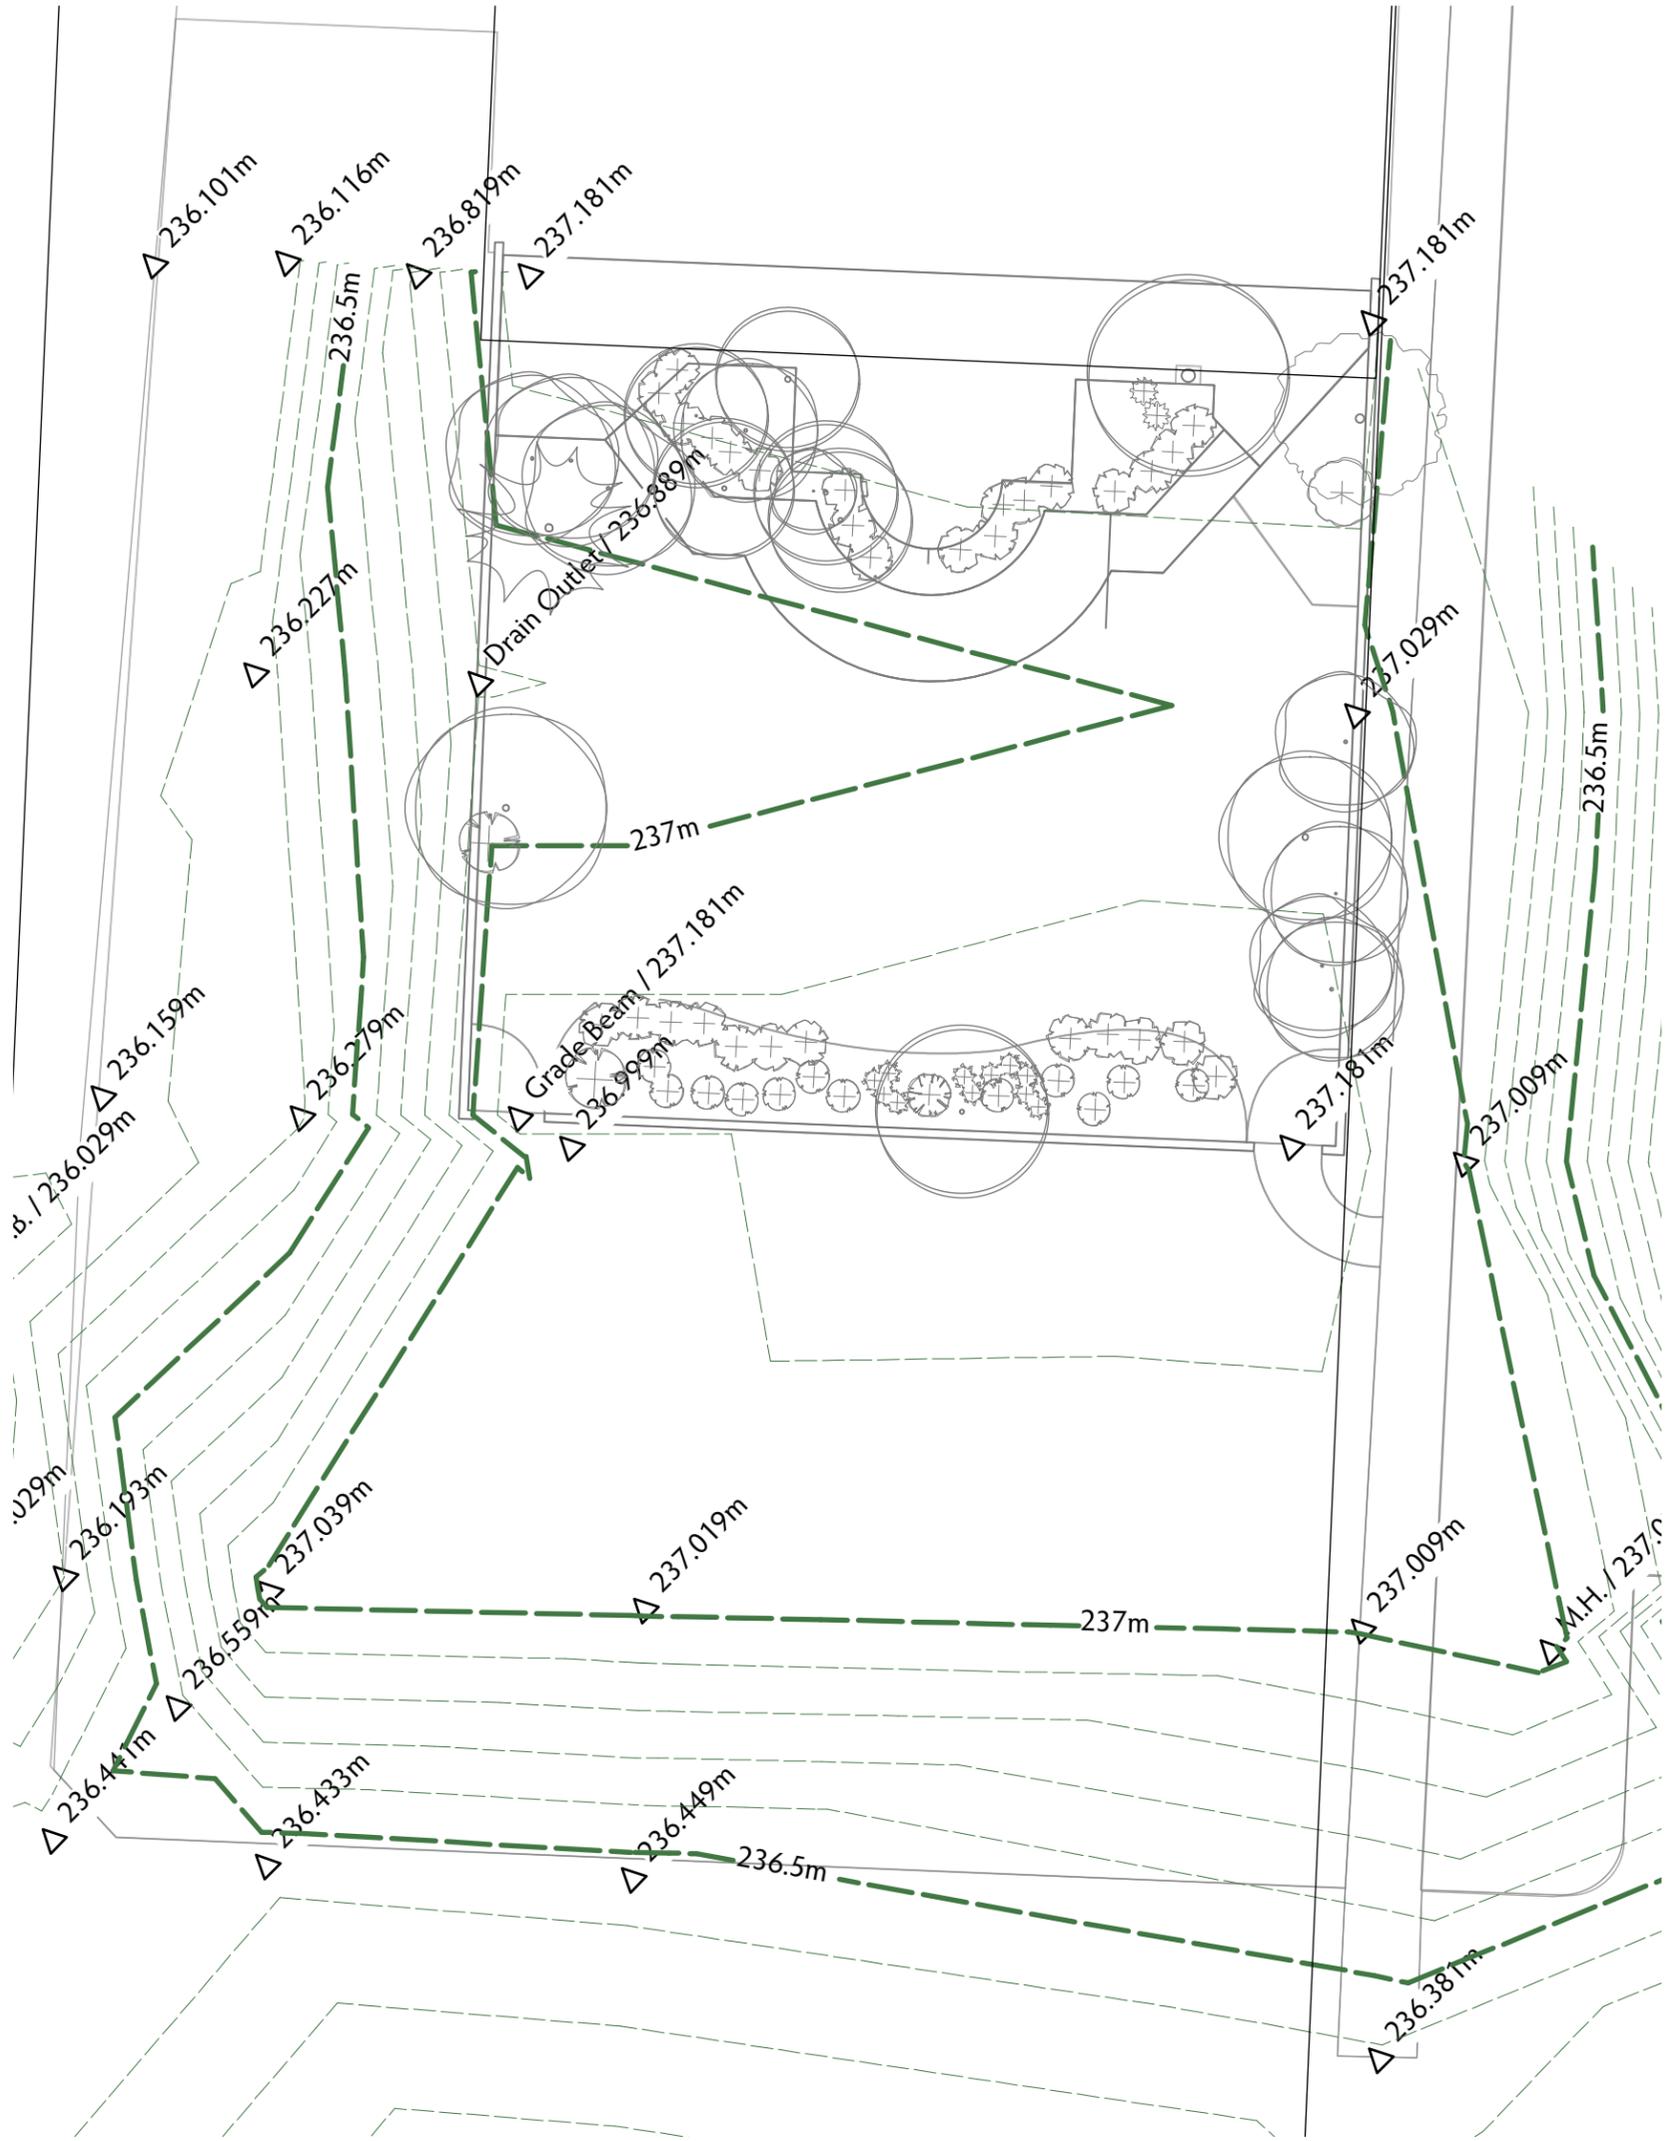

1	Existing Grades
SJ-3	Scale: 1:250

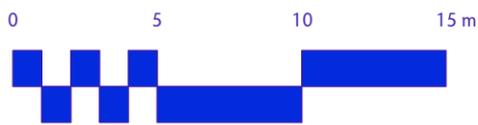

2 8/22/11 For RFP

No.	Date	Issue Notes

## St. James Pool Spray Pad Existing Grades

Drawing No.

SJ-3 of 4

