


Existing Tree Notes

1. Existing tree locations and information are provided as information only. Contractor is not to rely on this information without verifying its accuracy in terms of location, size, condition etc.

Existing Tree Schedule

Tree No	Common Name	Height	Canopy Diam	FBH	DBH	Condition	Notes
E01	Northwest Poplar	12	15	3	0.45	Good	2 stem
E02	Northwest Poplar	12	15	1	0.45	Good	
E03	Green Ash	10	8	2	0.20	Good	Multi stem
E04	Northwest Poplar	12	15	2	0.30	Good	
E05	Northwest Poplar	12	15	1	0.30	Good	
E06	Northwest Poplar	12	15	1	0.60	Good	
E07	Green Ash	10	6	2	0.10	Poor	Multi stem

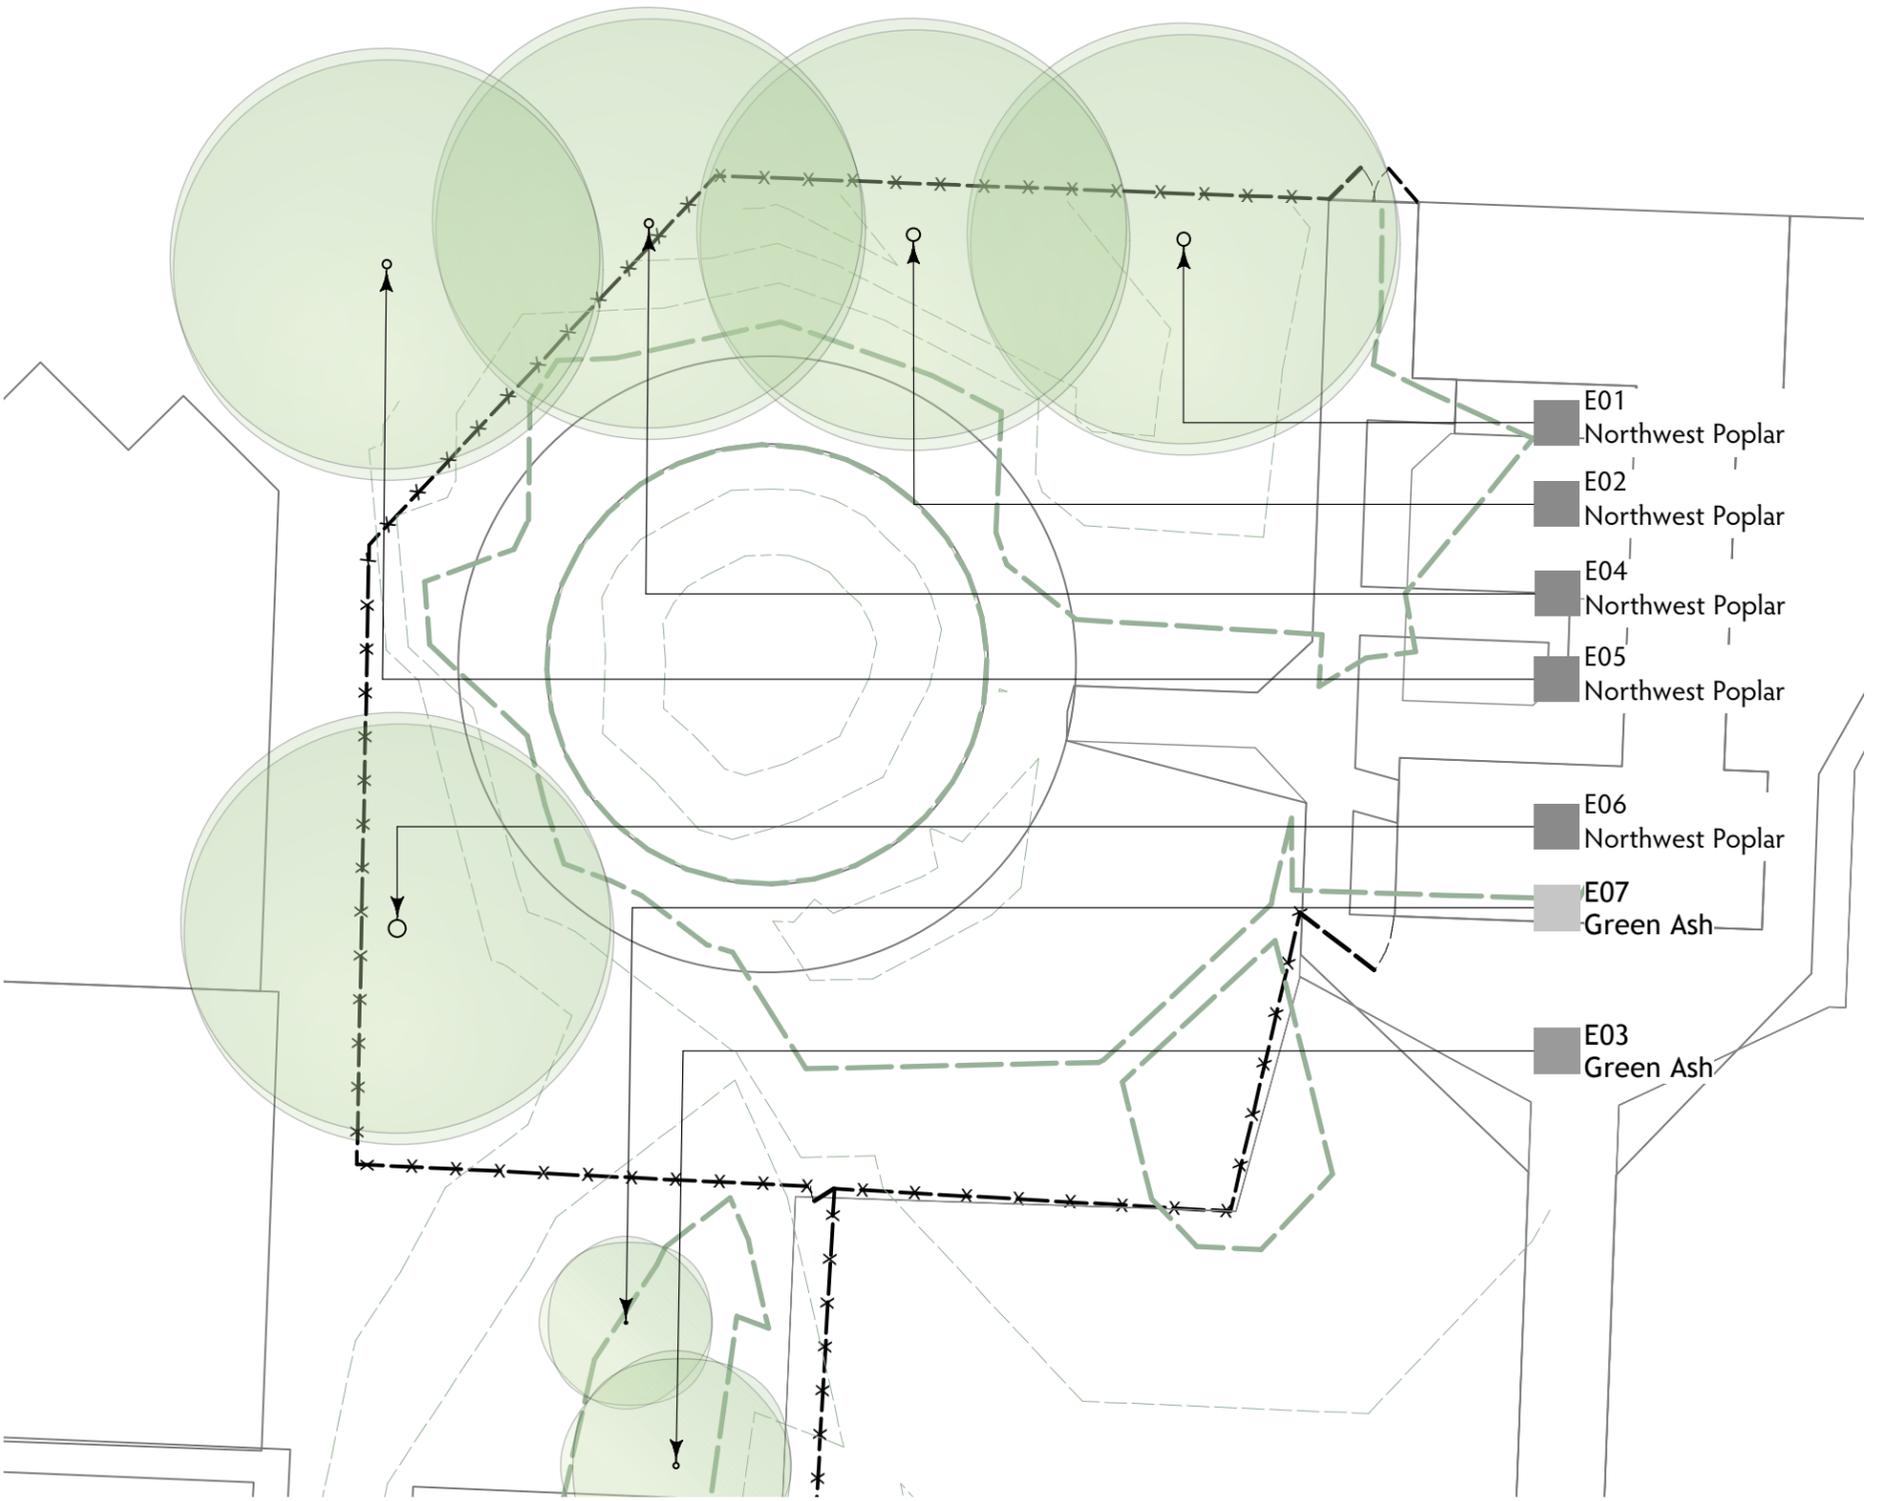

1 Existing Tree Plan
WD-4 Scale: 1:250



Legend

<p>This Canopy style indicated tree to be retained</p> <p>Critical root zone (to be protected during construction)</p> <p>Tree ID Number (E designated Existing)</p> <p>Common Name, Species Name</p> <p>Tree Significance Colour</p> <p>Tree To Be Retained</p>	<ul style="list-style-type: none"> Most Significant Highly Significant Less Significant Least Significant Hazardous <p>Tree Significance Colours</p>
<p>This Canopy style indicated tree and stump to be removed</p> <p>Tree ID Number (E designated Existing, St designates Stump)</p> <p>Common Name, Species Name</p> <p>Tree Significance Colour</p> <p>Tree To Be Removed</p>	

No.	Date	Issue Notes
2	8/22/11	For RFP

Drawing No.

WD-4 of 4

Westdale Spray Pad
Existing Tree Plan

