


**MATERIALS**

**COMPOSITE SLATS:**  
 - 100mm x 100mm COMPOSITE BOARDS  
 - CEDAR TONE FINISH

**METAL OPTIONS:**

- **BLACK POWDERCOATED** - (Metal suitably cleaned to remove any grease, wax etc. for proper paint bonding to occur. Base coat Zinc rich primer. Baked with a final thickness of paint between 5 - 8 mil - Product # 52501085)  
 - **GALVANIZED** - Product # 52501085GLV

Drawing Title: **TACHE BENCH COMPOSITE WITH ARMS**  
 Drawing No: **SCD-121A**

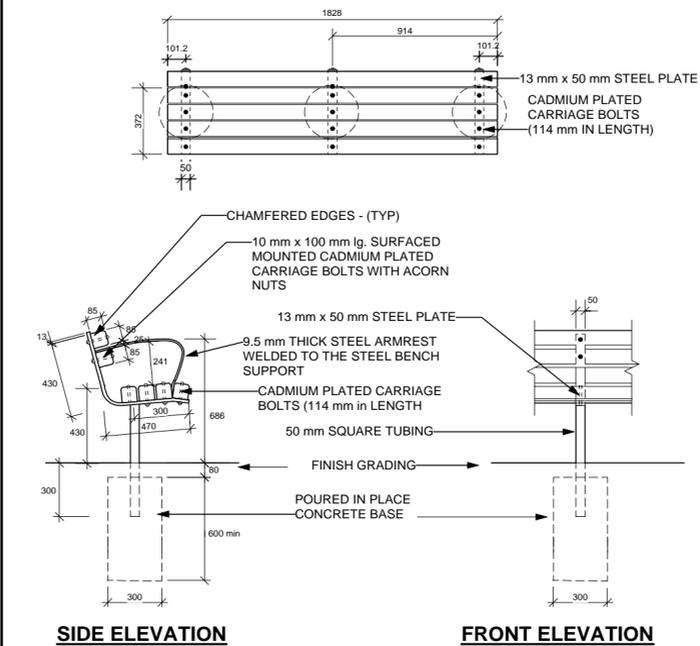


REVISION: 1  
 DATE: January 12, 2012  
 SCALE: N.T.S.  
 DRAWN BY: SP

The City of Winnipeg  
 Planning, Property and Development Department  
 Planning and Land Use Division  
 Unit 15 - 30 Fort Street, Winnipeg, MB, R3C 4X5

**PRODUCT #:**

**SILVER POWDERCOATED** -  
 (Metal suitably cleaned to remove any grease, wax etc. for proper paint bonding to occur. Base coat Zinc rich primer. Baked with a final thickness of paint between 5-8 mil - # 52501051)

Drawing Title: **WASTE RECEPTACLE EXPANDED METAL BASKET**  
 Drawing No: **SCD-106**

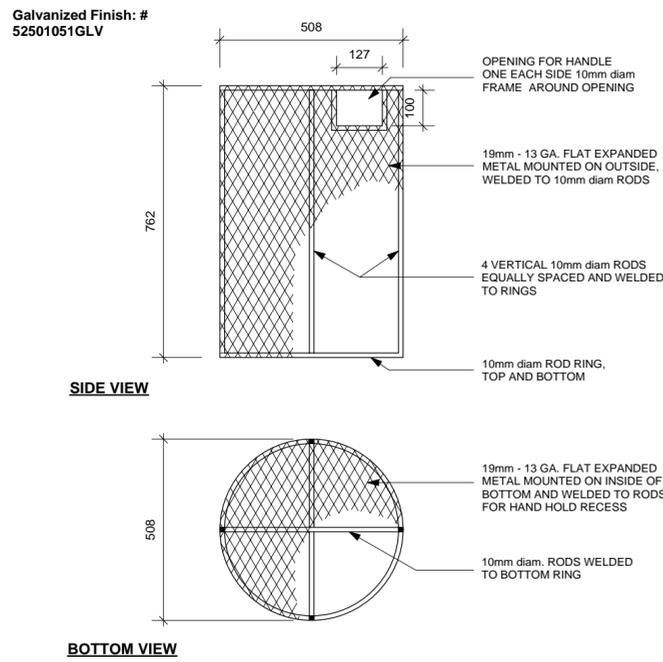

REVISION: 1  
 DATE: January 12, 2012  
 SCALE: N.T.S.  
 DRAWN BY: SP

The City of Winnipeg  
 Planning, Property and Development Department  
 Planning and Land Use Division  
 Unit 15 - 30 Fort Street, Winnipeg, MB, R3C 4X5


**MATERIALS**

**WOOD SLATS:**  
 - VERTICAL GRAIN CLEAR SITKA SPRUCE OR CLEAR CEDAR  
 - FINISH - SIKKENS CETOL No. 078 NATURAL or PAINTED FINISH: GREEN, WALNUT, CEDAR OR GREY (AS SPECIFIED)

**METAL LEG OPTIONS:**

- **BLACK POWDERCOATED** - (Metal suitably cleaned to remove any grease, wax etc. for proper paint bonding to occur. Base coat Zinc rich primer. Baked with a final thickness of paint between 5 - 8 mil)  
 or  
 - **GALVANIZED**

Drawing Title: **TACHE STYLE WHEELCHAIR METAL FRAME PICNIC TABLE**  
 Drawing No: **SCD-122A**

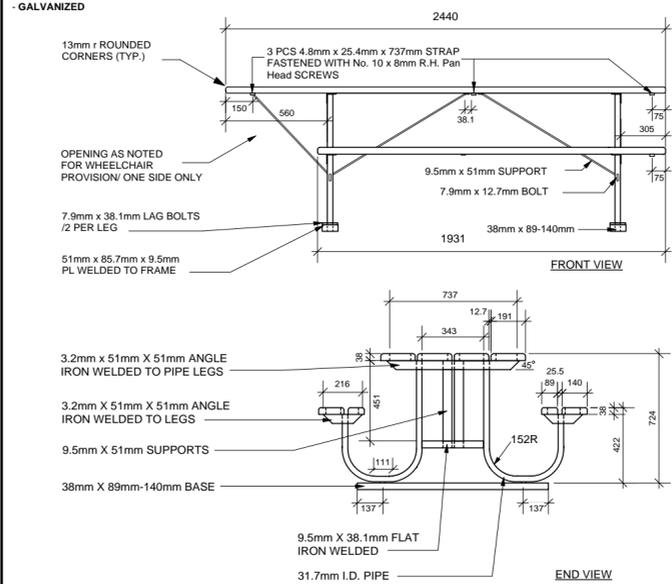

REVISION: 1  
 DATE: January 12, 2012  
 SCALE: N.T.S.  
 DRAWN BY: SP

The City of Winnipeg  
 Planning, Property and Development Department  
 Parks, Waterways & Community Initiatives Division  
 Unit 15 - 30 Fort Street, Winnipeg, MB, R3C 4X5

NOTES  
 Location of underground structures as shown are based on the best information available but no guarantee is given that all existing utilities are shown or that the given locations are exact. Confirmation of existence and exact location of all services must be obtained from the individual utilities before proceeding with construction.

DO NOT SCALE - DRAWING PLOT MAY NOT BE AT 100%



NO.	REVISION	DATE	BY
8	99.5% Revisions	1997/12	EW
7	99% Design	3/19/12	EW
6	90% Design	02/09/11	EW
5	66% Design	19/09/11	EW
4	Revised Master Plan	25/07/11	EW
3	Master Plan	13/07/11	EW
2	Preliminary Master Plan	30/06/11	EW
1	Concept Plans	06/06/11	EW



**PROJECT**  
 Mountbatten Park  
 3191 St. Mary's Road  
 Winnipeg, MB

DRAWN BY	DATE
EW	2 September, 2011

APPROVED BY	SCALE
DW	As Shown

**DRAWING TITLE**  
 Details 2

PROJECT NO.	SHEET NO.	REVISION NO.
1103	L7	0