



2 CONCEPTUAL PLAY AREA CROSS SECTION
L3 SCALE: NTS.

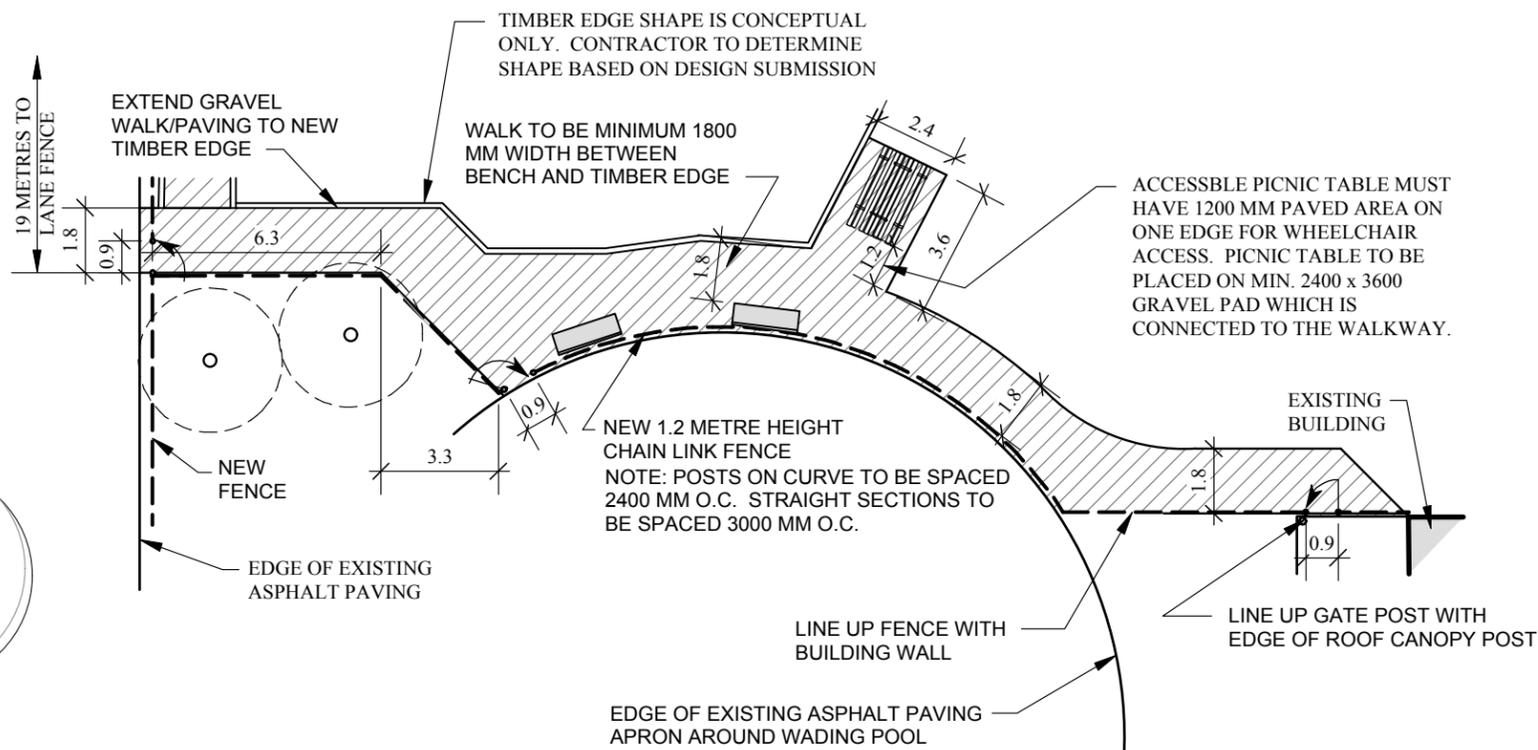

3 CHAIN LINK FENCE LAYOUT PLAN
L3 Scale: 1:200

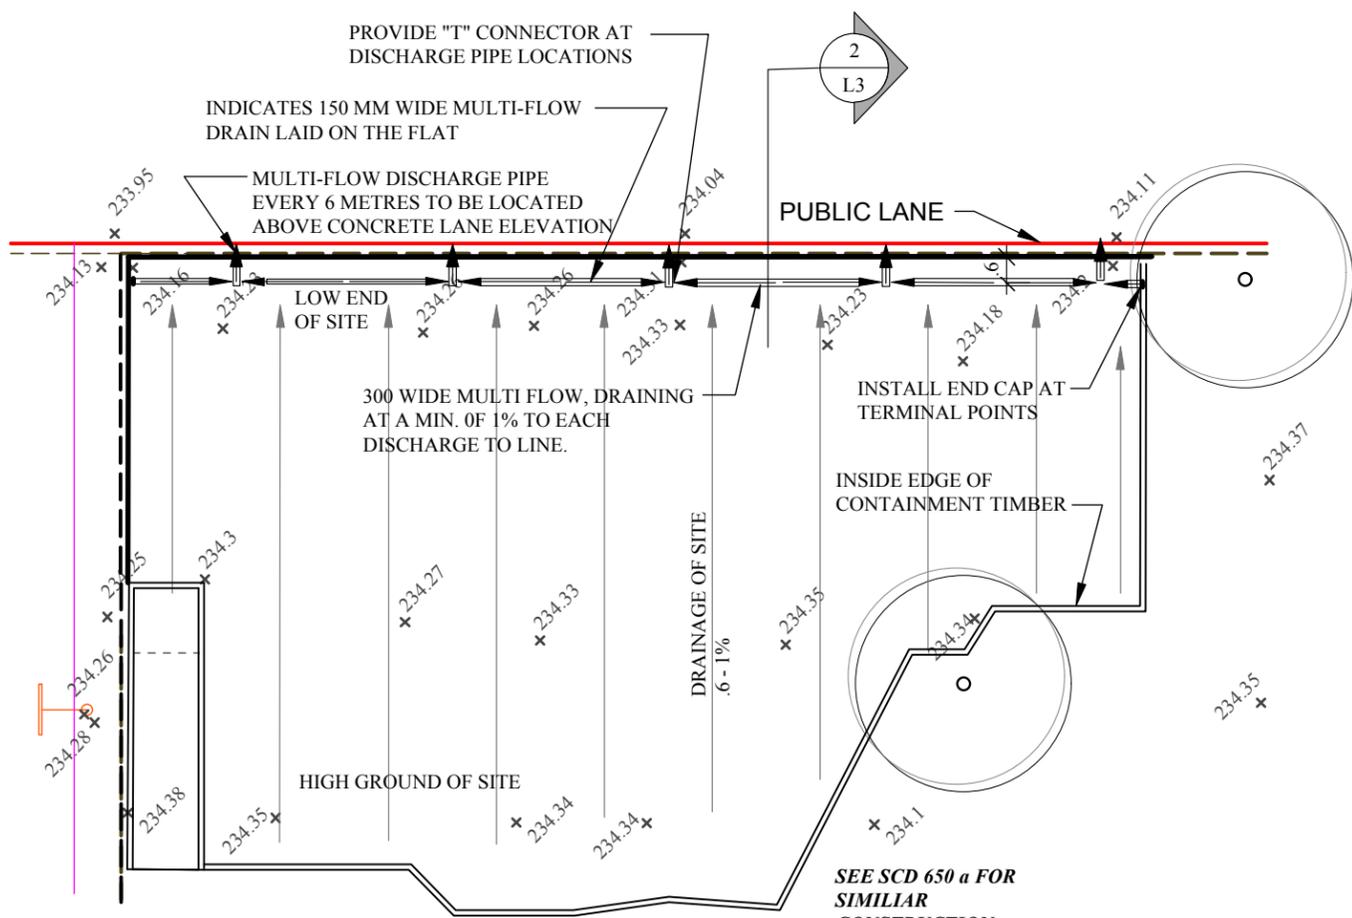

1 WOOD FIBRE DRAINAGE DIAGRAM
L3 Scale: 1:200

SEE SCD 650 a FOR SIMILAR CONSTRUCTION DETAILS



PROJECT TITLE SIR JOHN FRANKLIN C.C. PLAYGROUND IMPROVEMENTS	DRAWING TITLE MISCELLANEOUS DETAILS	NO.	REVISIONS	BY	DATE
		DRAWN BY K. RECH		SCALE AS NOTED	
		PRINT DATE Jan. 26, 2012		DATE Jan. 26, 2012	
KEN RECH LANDSCAPE ARCHITECTS INC. 1480 Wellington Crescent Winnipeg Manitoba Email: kenrech@mymts.net R3N 0B3 Tel(204) 489-6616		FILE NO. 10-15-A	REVISION 0	SHEET NO. L3	