

APPENDIX A – GENERAL LOCATION MAPS




2011 OUTFALL REHABILITATION

ASH ST OUTFALL (2100mm CMP)



RIM 231.22
INV N 223.22
INV S 232.22

RIM 230.96
INV N 223.25
INV S 223.25

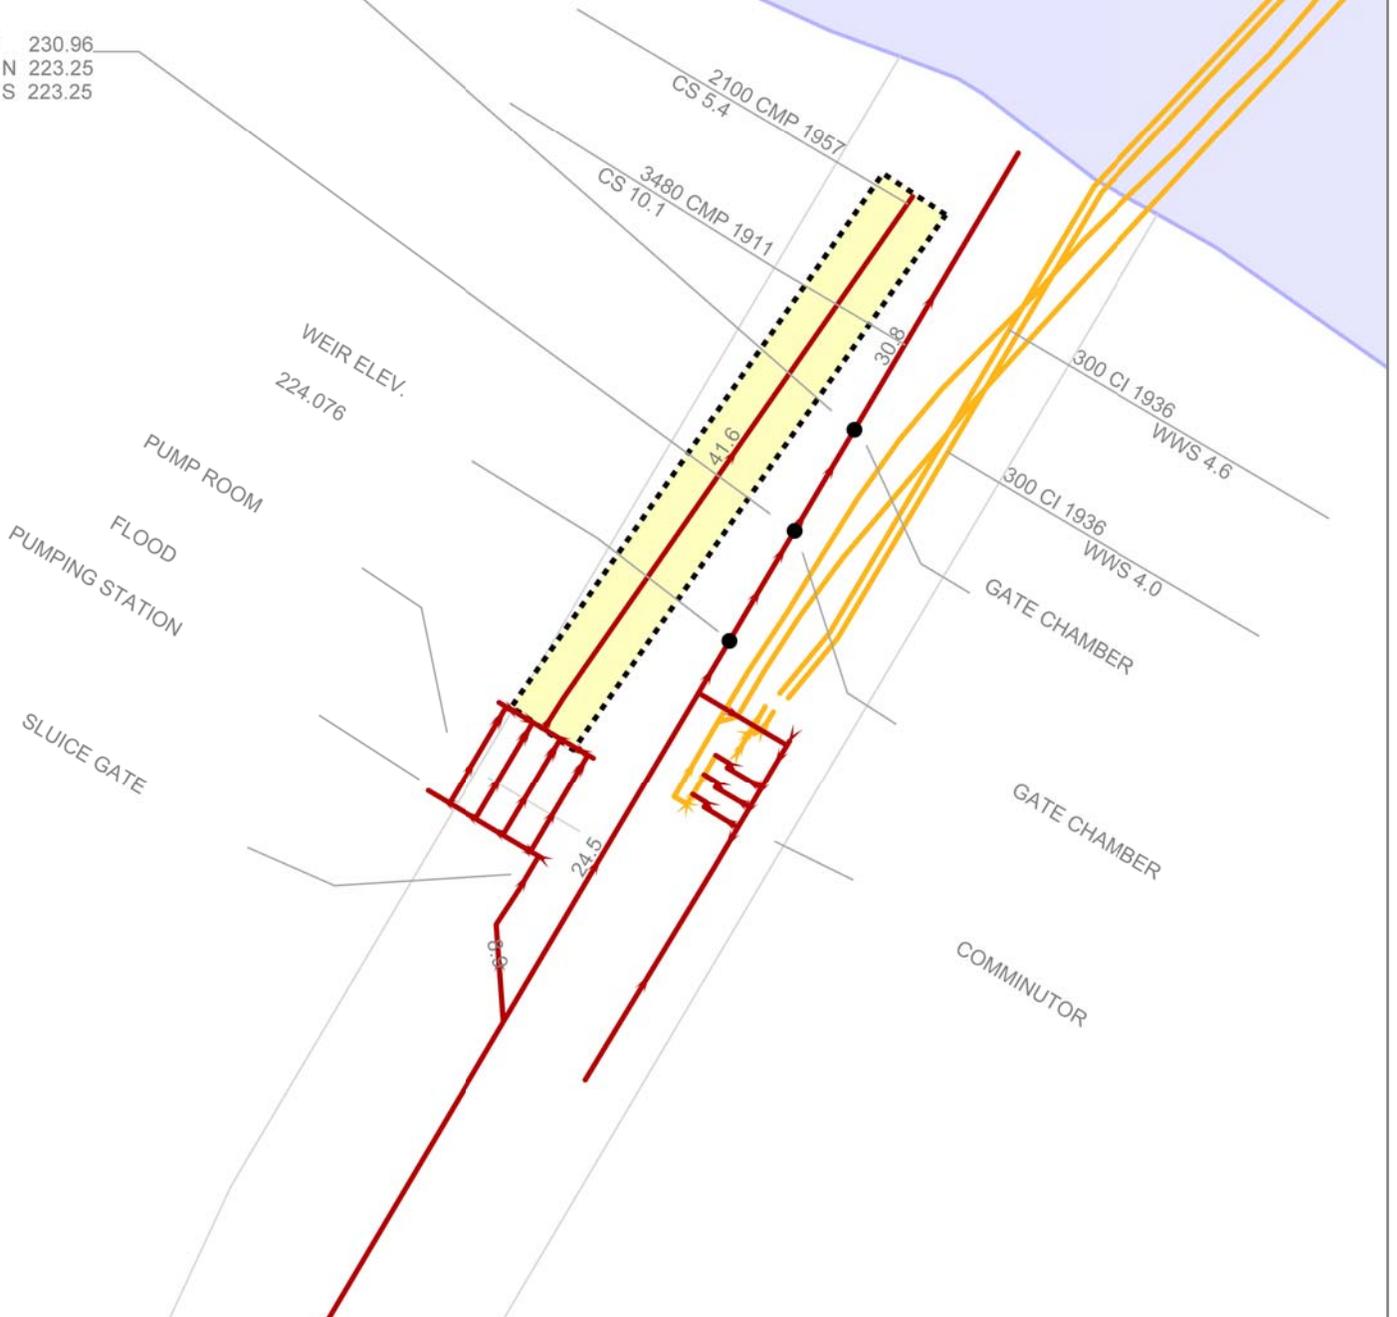

- MANHOLE
- CATCHBASIN
- COMBINED SEWER
- - - CB LEAD
- LAND DRAINAGE SEWER
- WATER MAIN
- STORM RELIEF SEWER
- ▤ 2011 OUTFALL REHABILITATION
- WASTE WATER SEWER




440 *11

2.6




2011 OUTFALL REHABILITATION CHATAWAY BV OUTFALL (900mm CMP)

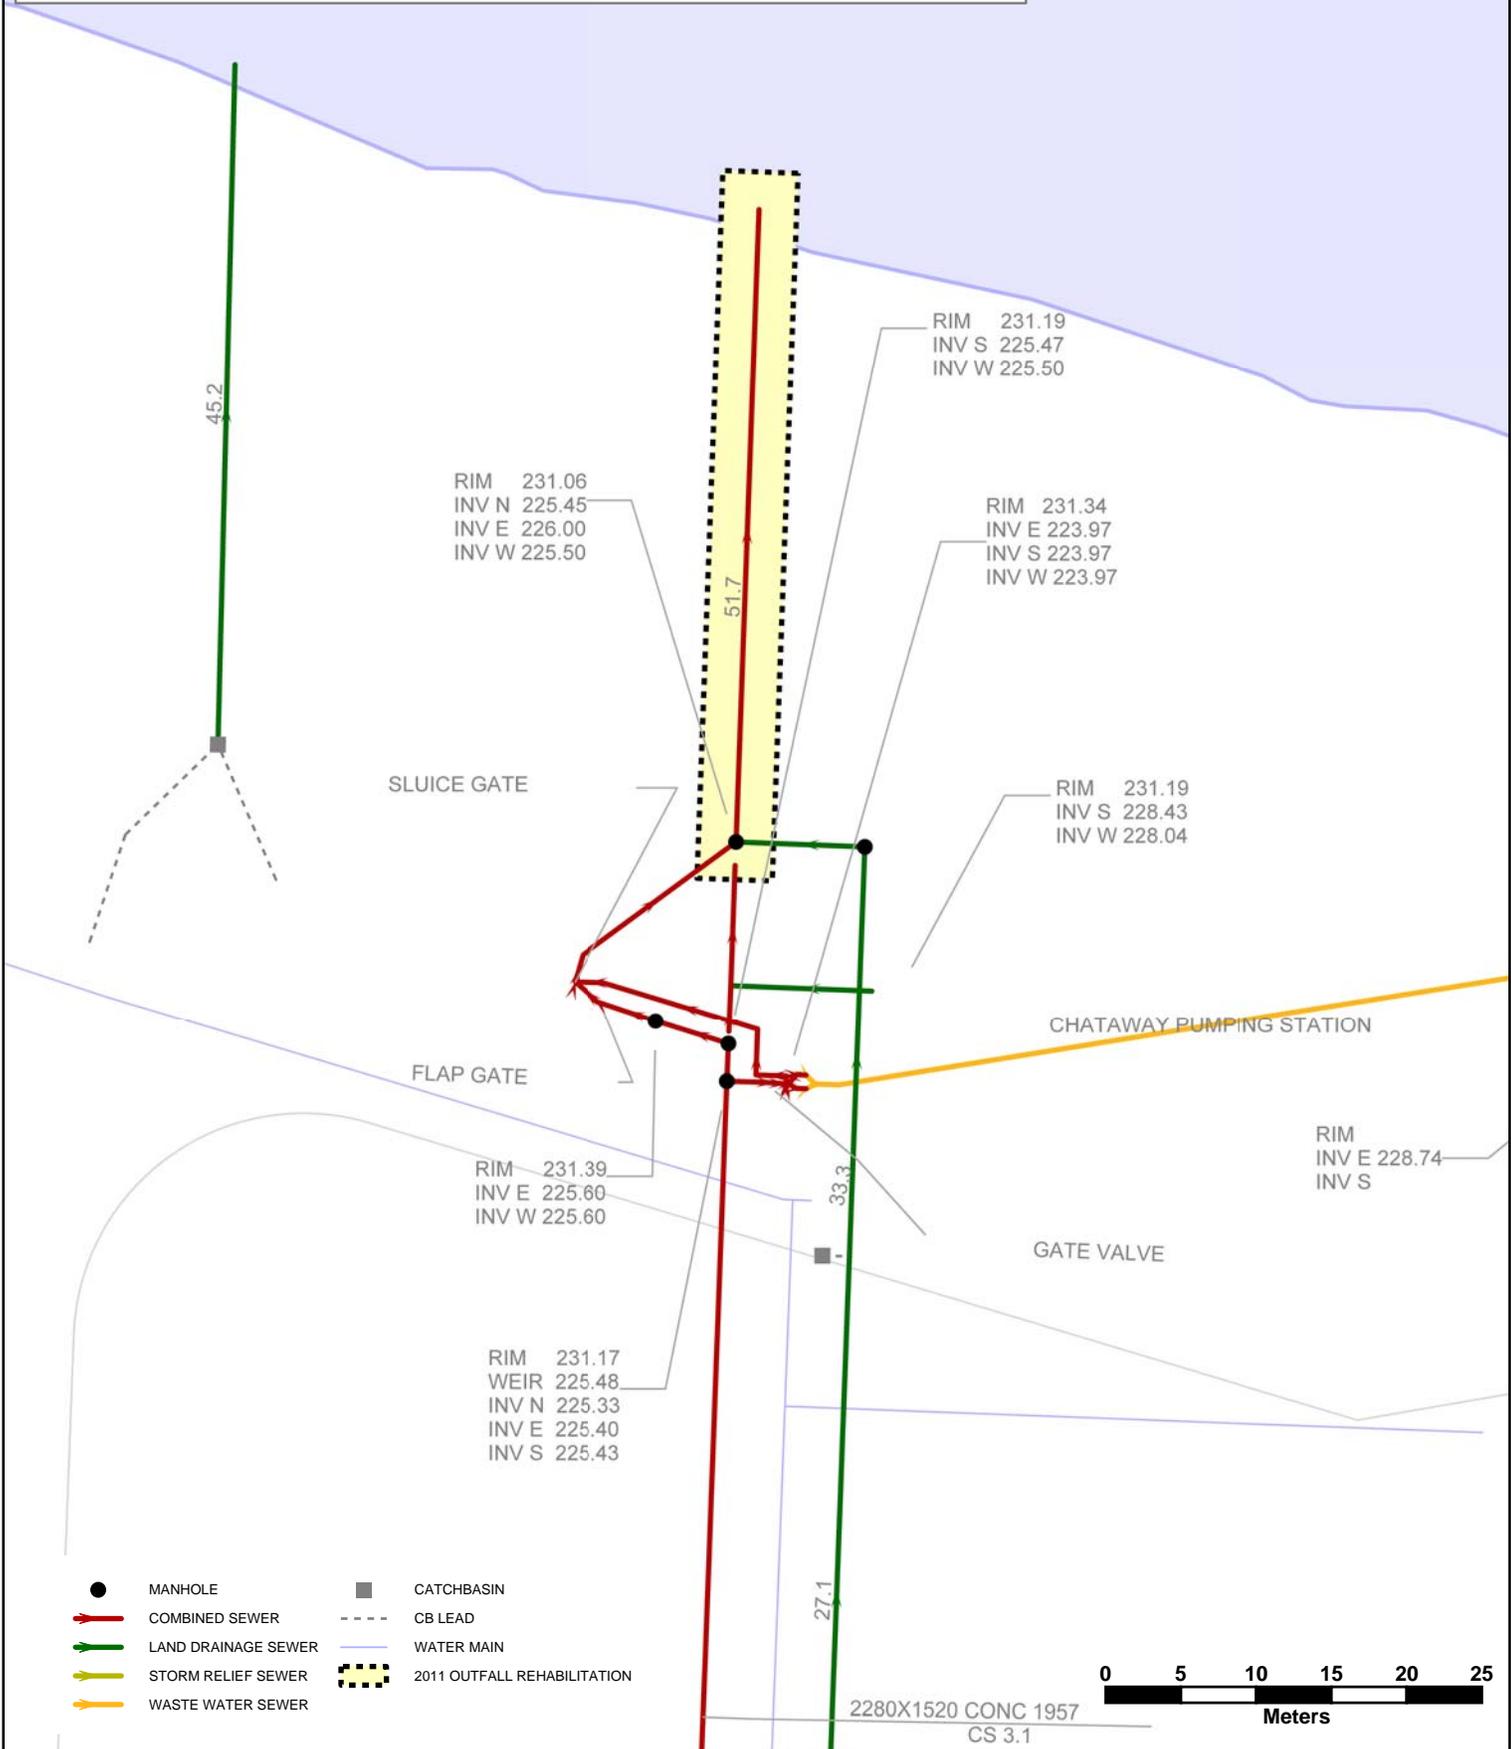



2011 OUTFALL REHABILITATION CRANE AV OUTFALL (900mm CSP)

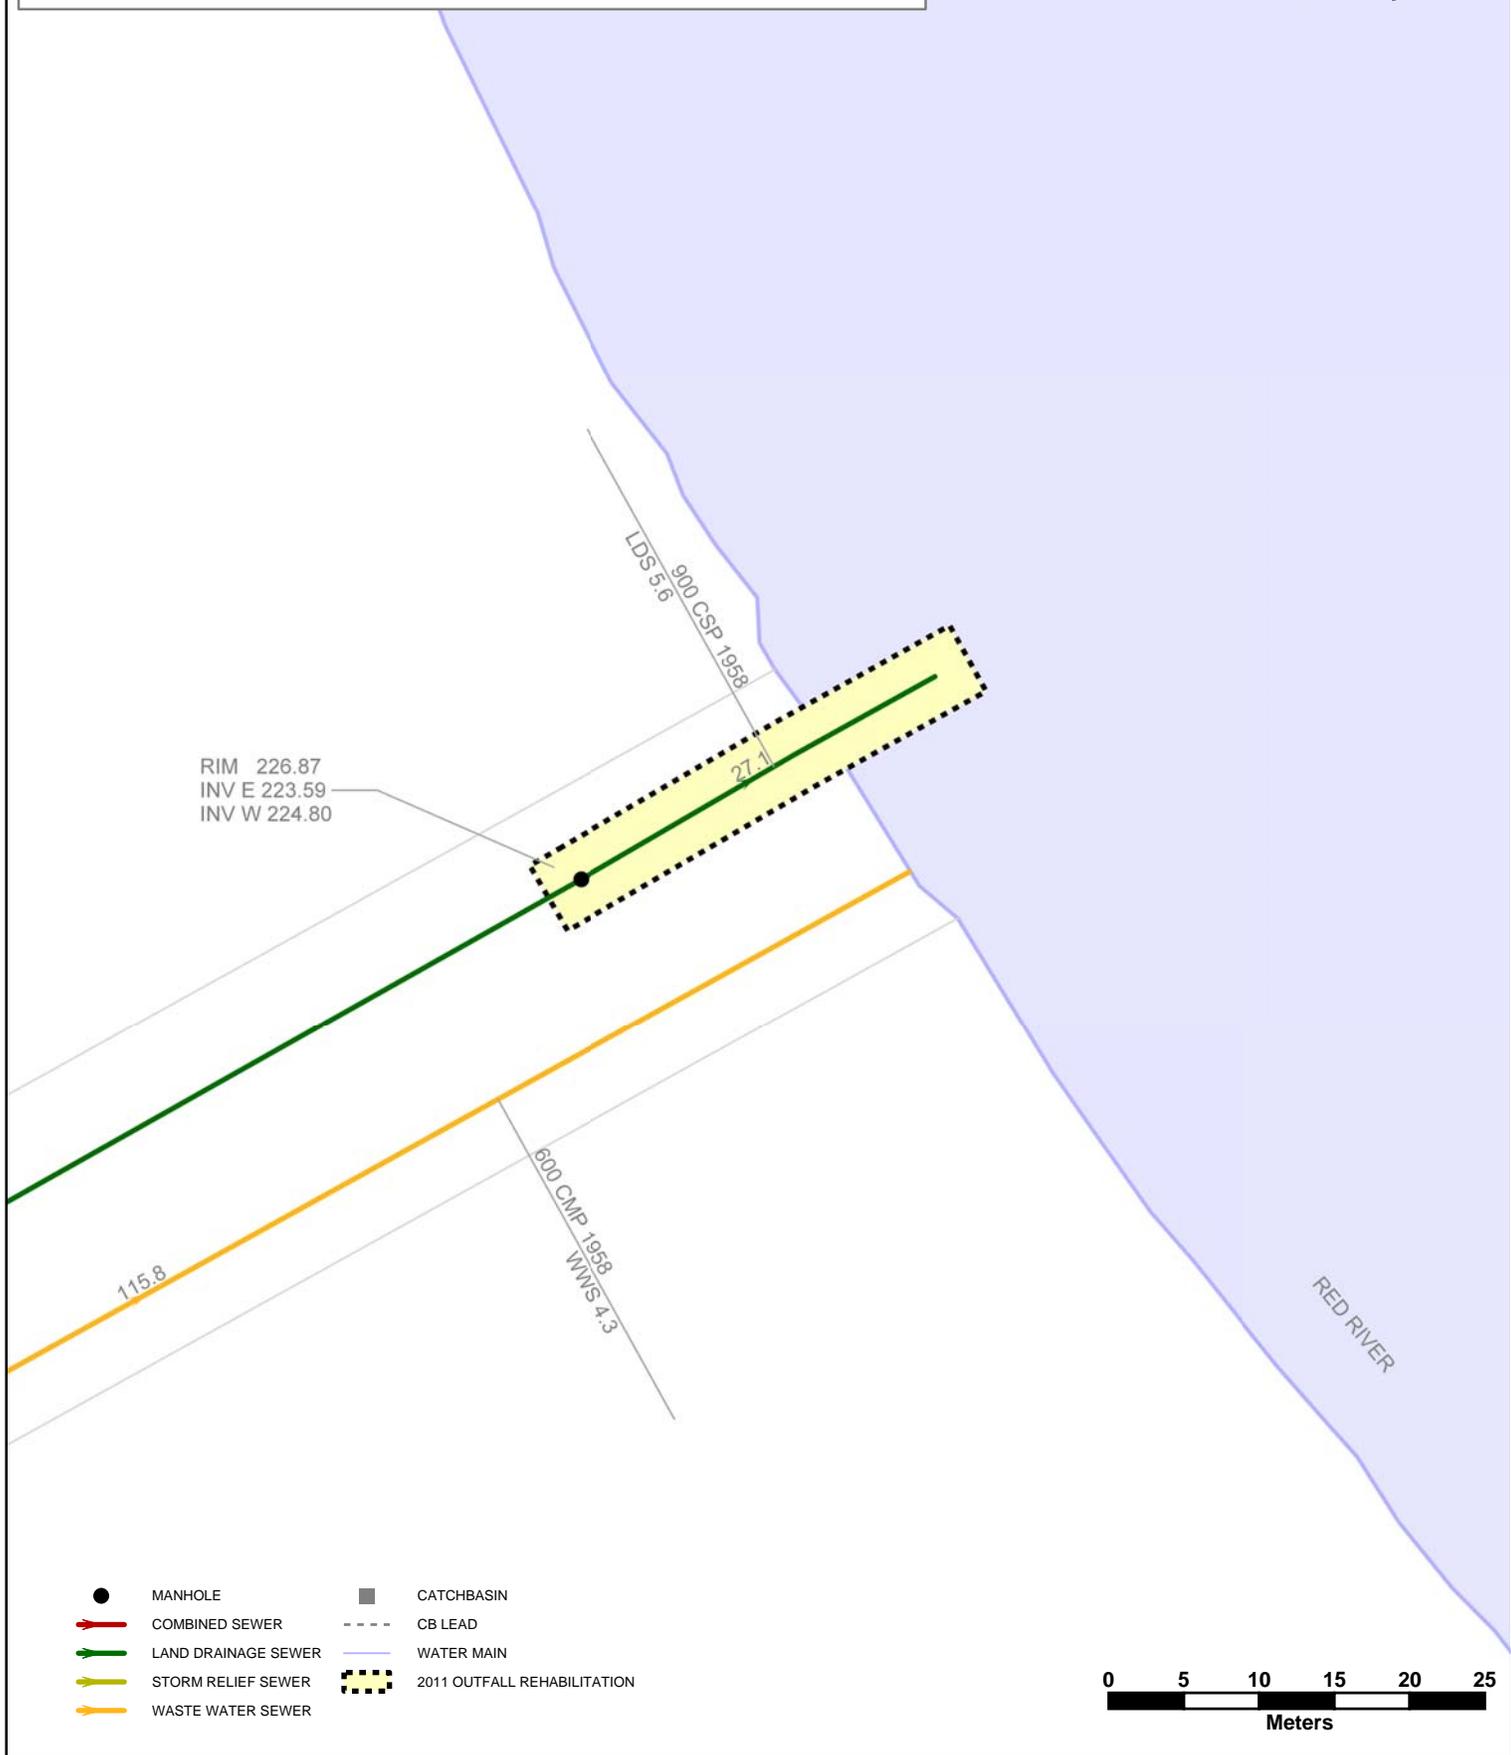


- | | | | |
|---|---------------------|---------|-----------------------------|
| ● | MANHOLE | ■ | CATCHBASIN |
| — | COMBINED SEWER | - - - - | CB LEAD |
| — | LAND DRAINAGE SEWER | — | WATER MAIN |
| — | STORM RELIEF SEWER | ⊠ | 2011 OUTFALL REHABILITATION |
| — | WASTE WATER SEWER | | |





2011 OUTFALL REHABILITATION

EMPRESS ST OUTFALL (750mm Conc/ CSP)

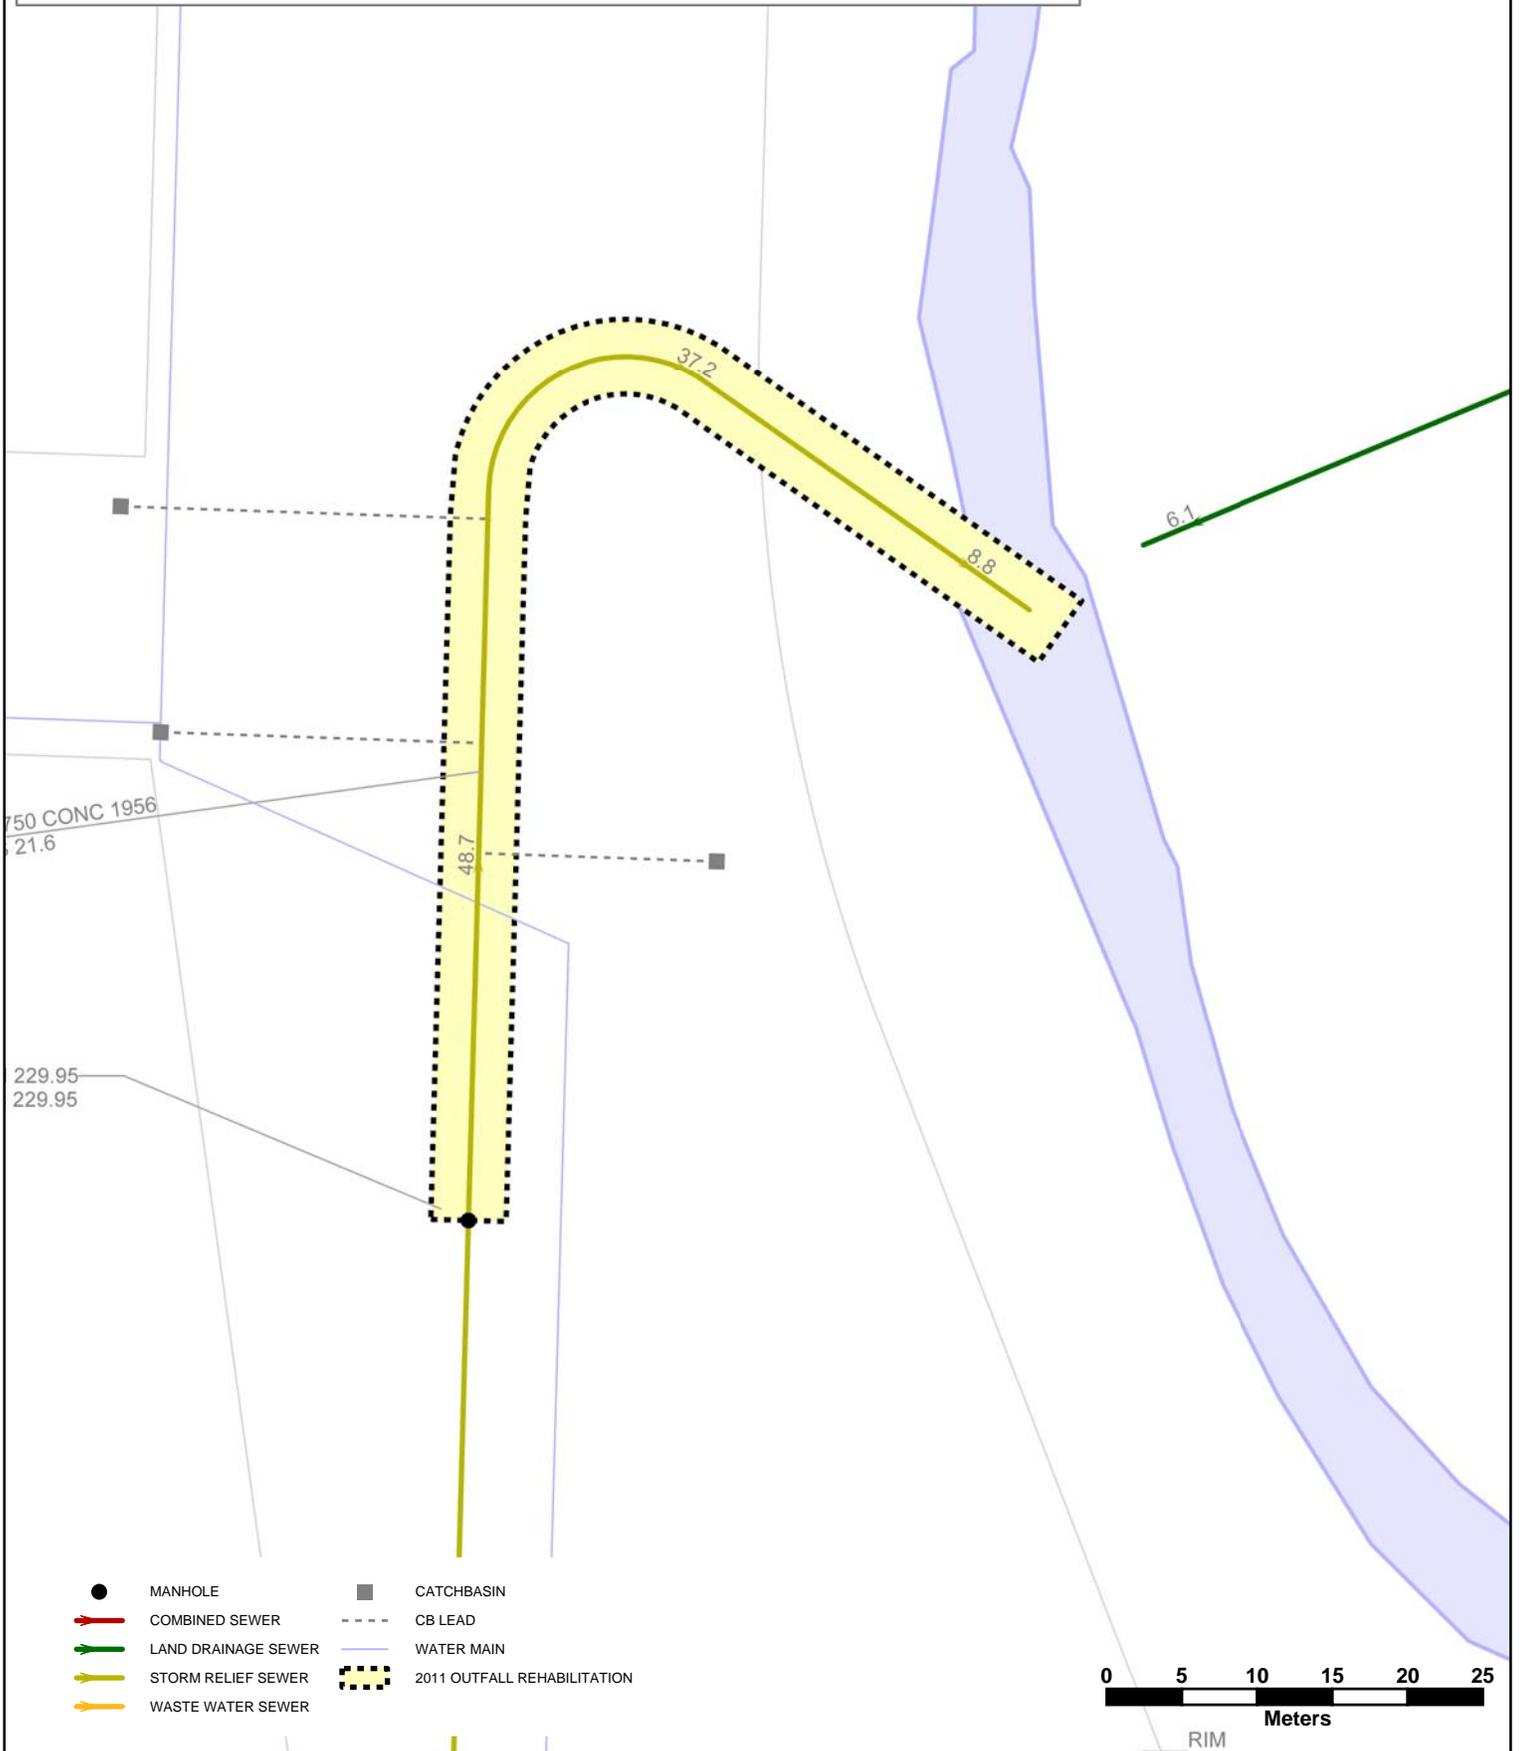

750 CONC 1956
21.6

229.95
229.95


48.7

37.2

8.8



6.1

- MANHOLE
- CATCHBASIN
- COMBINED SEWER
- CB LEAD
- LAND DRAINAGE SEWER
- WATER MAIN
- STORM RELIEF SEWER
- 2011 OUTFALL REHABILITATION
- WASTE WATER SEWER

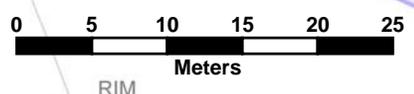



2011 OUTFALL REHABILITATION EMPRESS ST OUTFALL (300mm CMP)

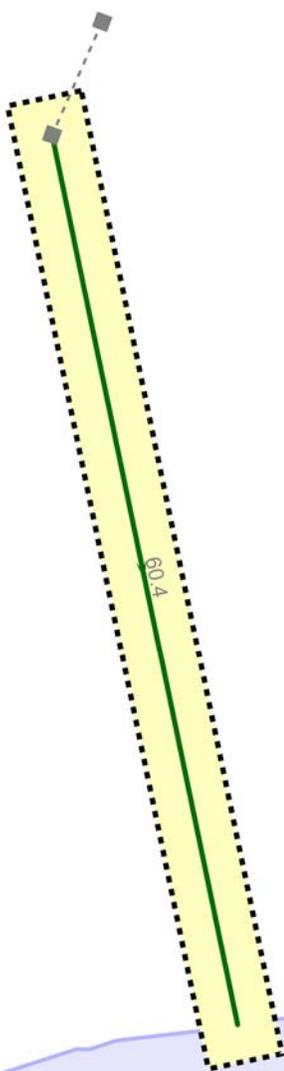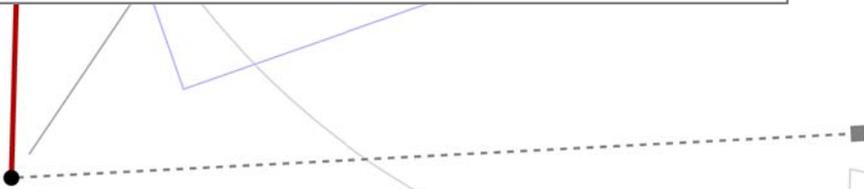

- MANHOLE
- CATCHBASIN
- COMBINED SEWER
- - - CB LEAD
- LAND DRAINAGE SEWER
- WATER MAIN
- STORM RELIEF SEWER
- ▣ 2011 OUTFALL REHABILITATION
- WASTE WATER SEWER





2011 OUTFALL REHABILITATION


RUE LA VERENDRY OUTFALL (600mm CMP)



RIM 229.92
WEIR 224.00
INV E 223.14
INV W 223.14

RUE

CS-4.2
600 CMP 1951
600 CMP 1978
CS-10.3

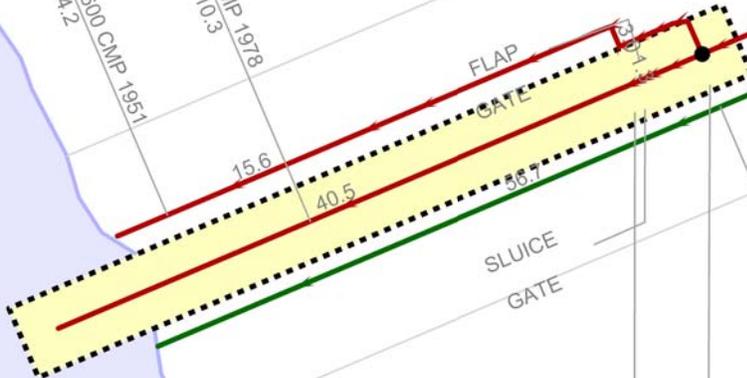

43.7
15.2
12.3

450 CONC-9999
CS-9.8

1200 CONC-1978
LDS-6.1


750
LDS-3

RIM 231.23
INV E 222.65
INV W 222.65

RIM 229.97
INV N 224.18
INV S 224.21
INV W 223.96
INV N 224.18


RIM 230.25
WEIR 223.27
INV E 223.11
INV W 223.11
INV N 220.79

- MANHOLE
- CATCHBASIN
- COMBINED SEWER
- - - CB LEAD
- LAND DRAINAGE SEWER
- WATER MAIN
- STORM RELIEF SEWER
- 2011 OUTFALL REHABILITATION
- WASTE WATER SEWER

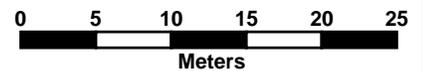



2011 OUTFALL REHABILITATION RIDGEDALE CR OUTFALL (450mm CMP)

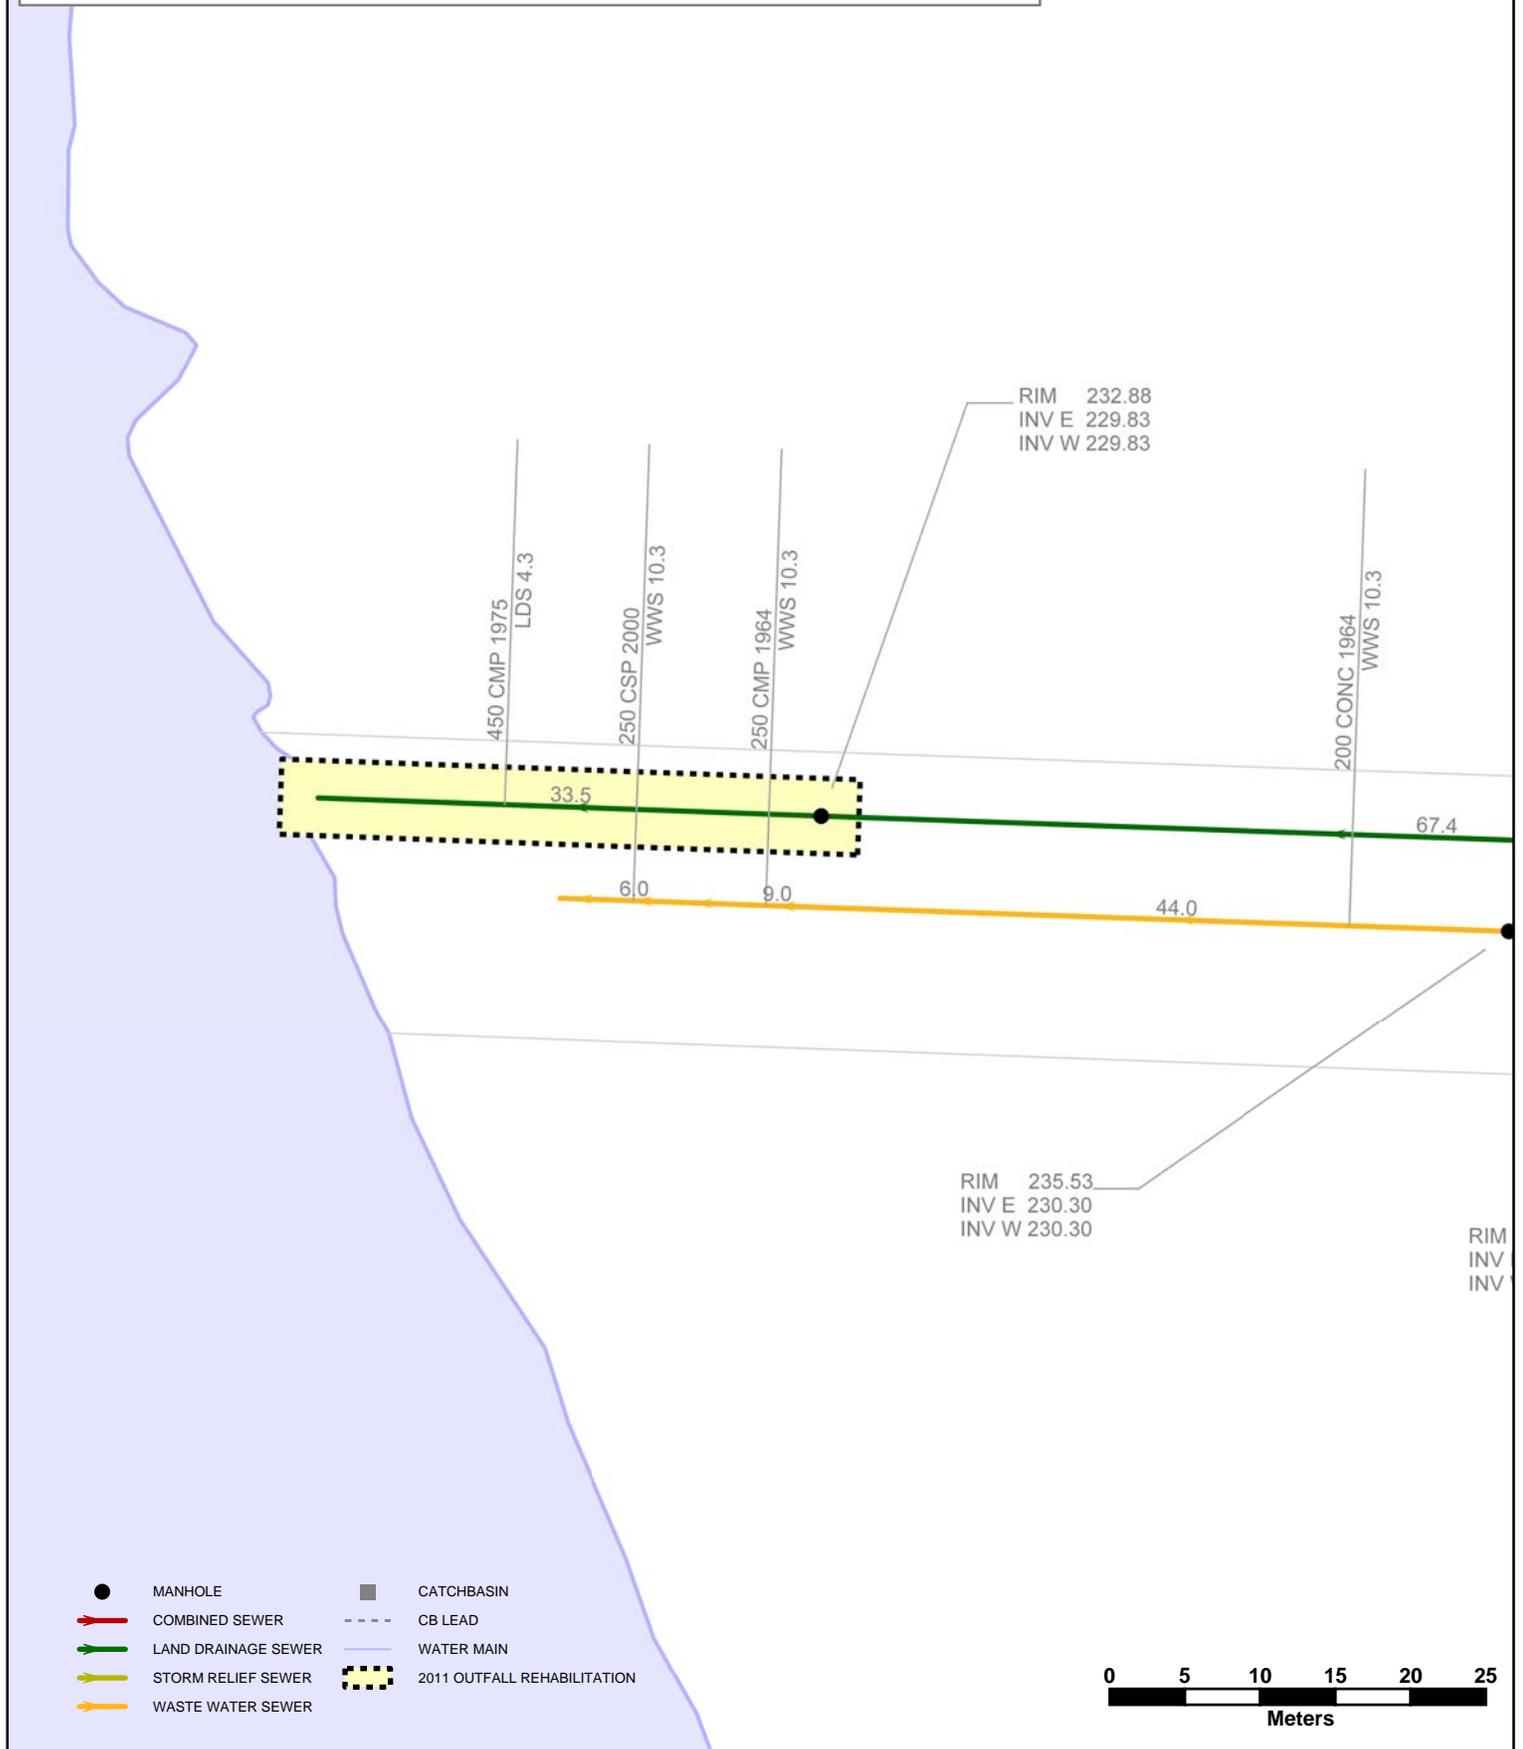


- MANHOLE
- CATCHBASIN
- COMBINED SEWER
- CB LEAD
- LAND DRAINAGE SEWER
- WATER MAIN
- STORM RELIEF SEWER
- ▤ 2011 OUTFALL REHABILITATION
- WASTE WATER SEWER





2011 OUTFALL REHABILITATION WELLINGTON CR OUTFALL (300mm PCP)

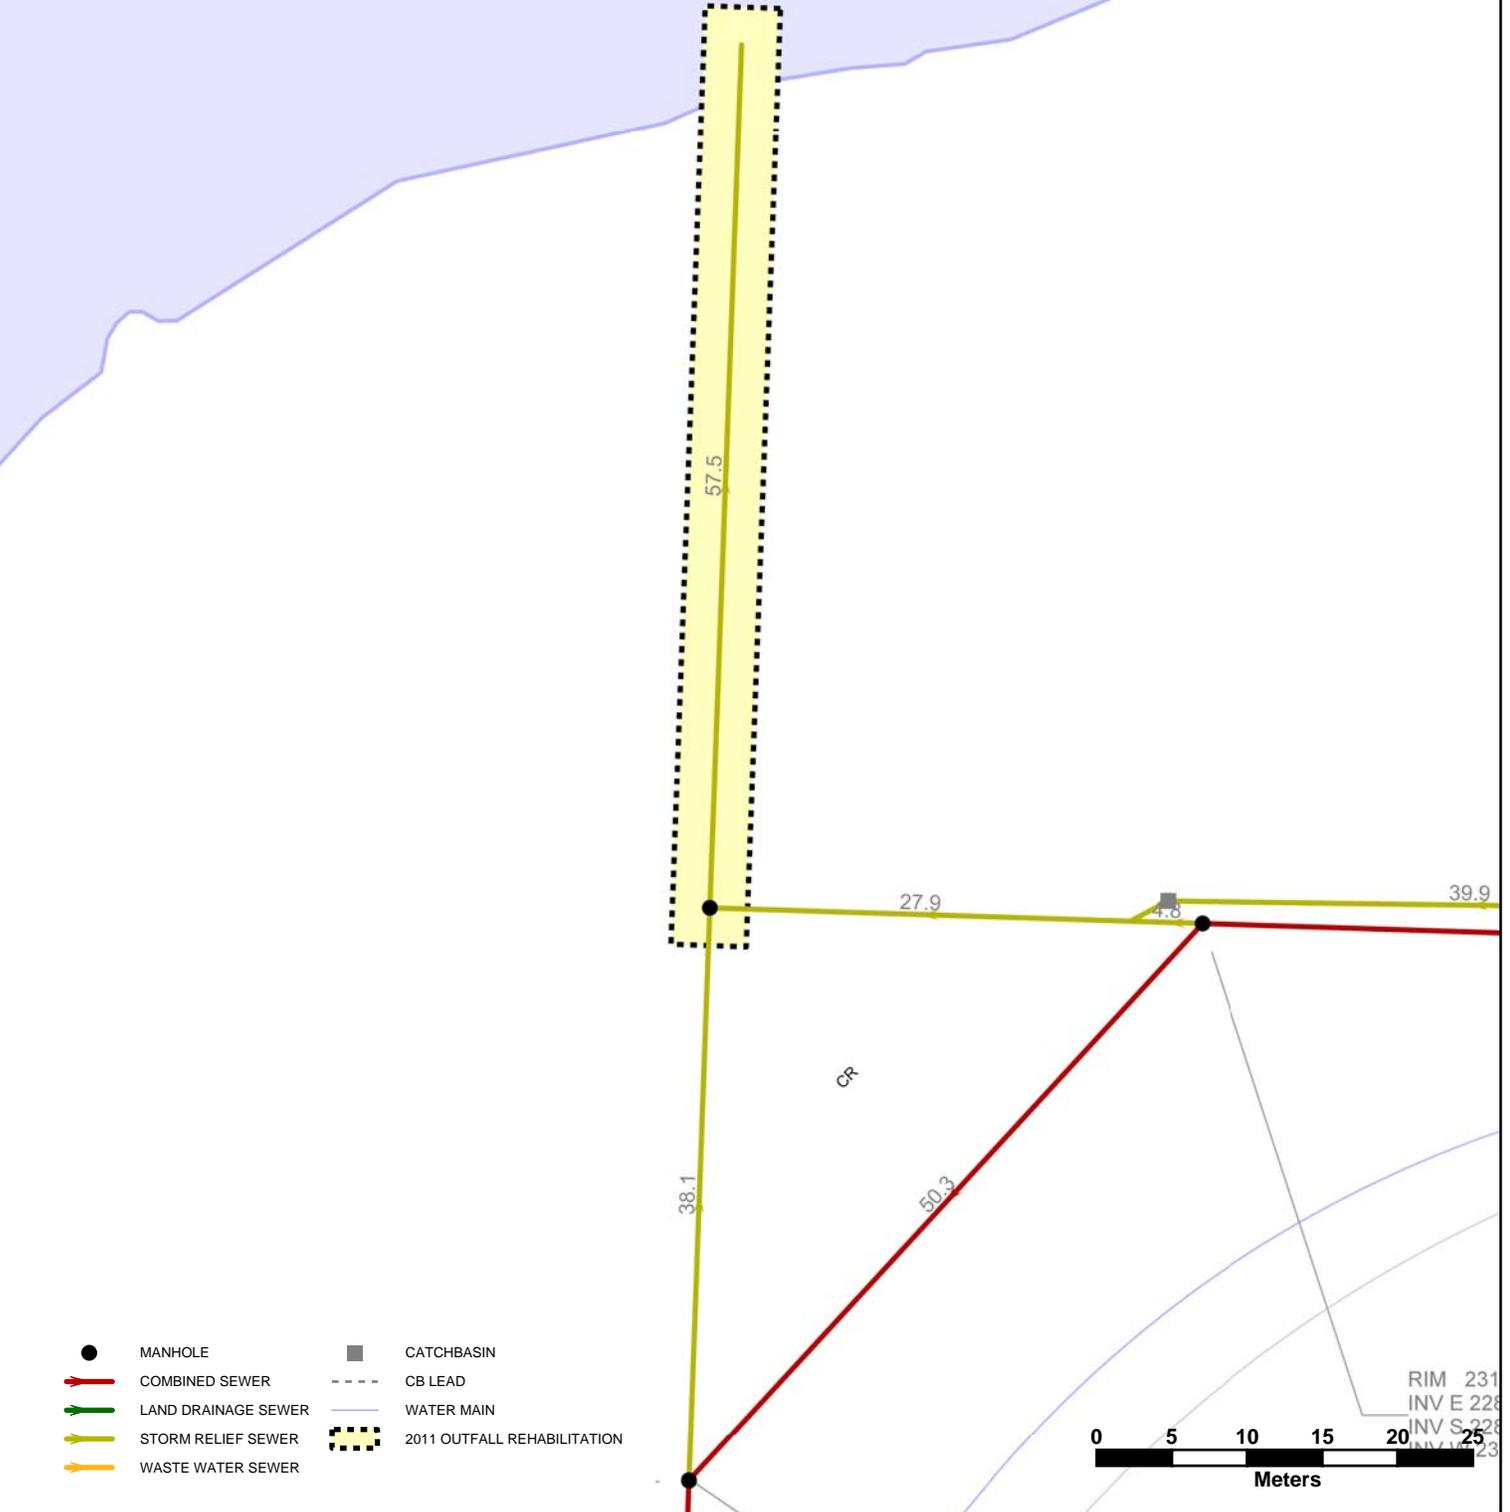

- MANHOLE
- CATCHBASIN
- COMBINED SEWER
- CB LEAD
- LAND DRAINAGE SEWER
- WATER MAIN
- STORM RELIEF SEWER
- 2011 OUTFALL REHABILITATION
- WASTE WATER SEWER

0 5 10 15 20 25
Meters

RIM 231
INV E 228
INV S 228
INV W 223