



1 MECHANICAL ROOM PLAN HIGH LEVEL- RENOVATION
M-3 SCALE: 3/16" = 1' - 0"

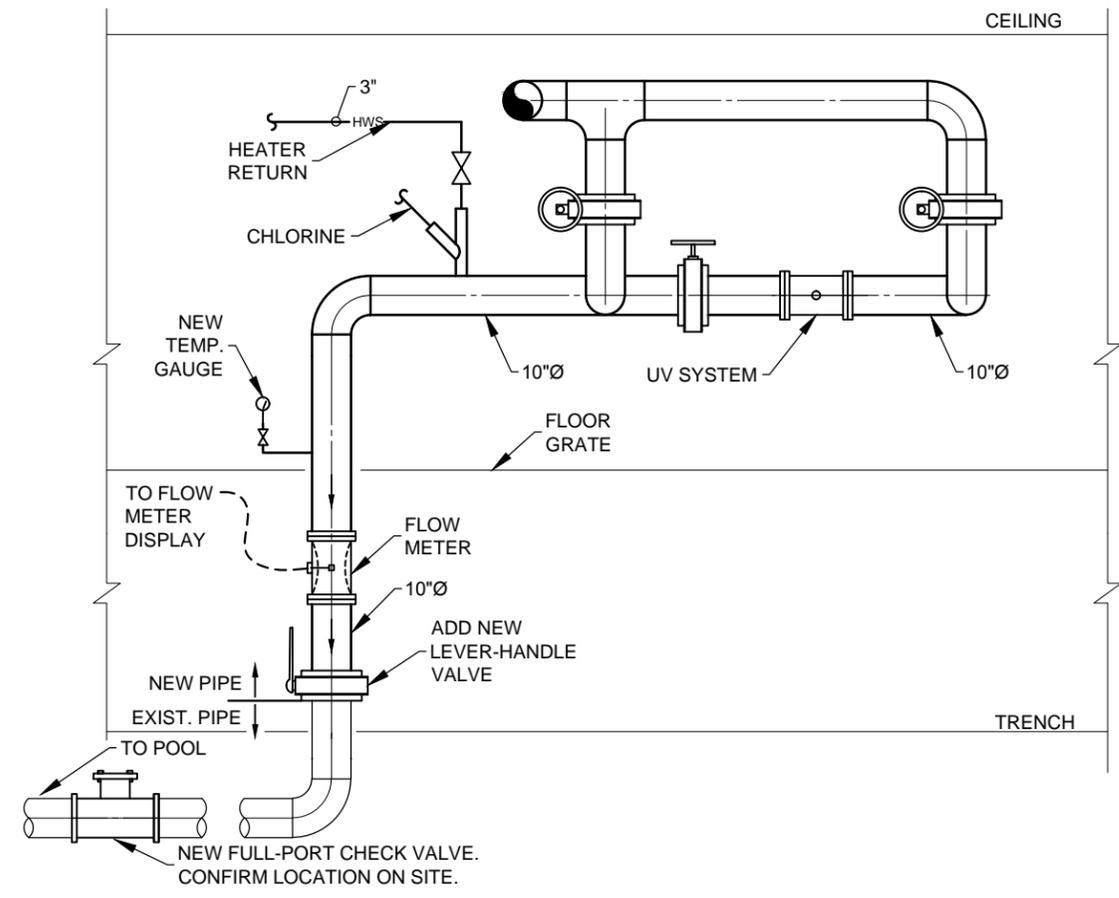

2 MECHANICAL ROOM SECTION
M-3 SCALE: 1/4" = 1' - 0"

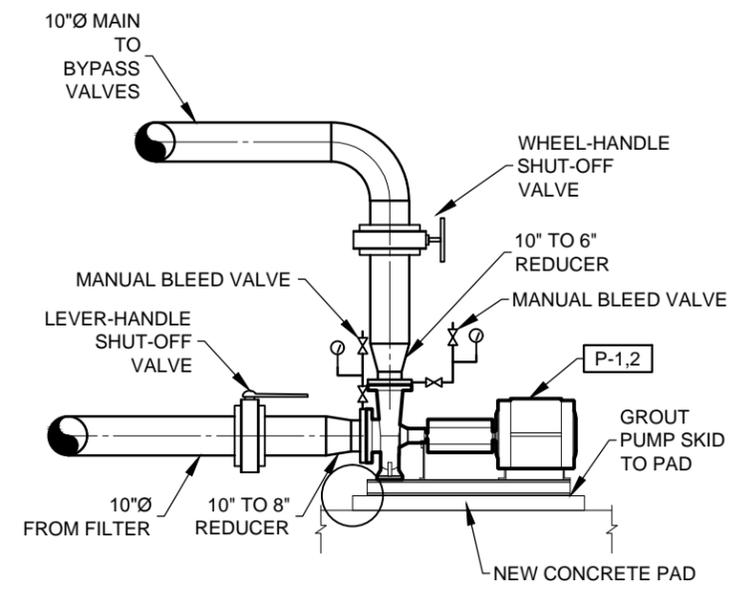

3 MECHANICAL ROOM SECTION
M-3 SCALE: 1/4" = 1' - 0"

NO.	REVISION/DESCRIPTION	BY	DATE
0	FOR CONSTRUCTION	DE	12.04.04

epp siepman engineering inc.
mechanical engineers
303-100 Osborne St. South
Winnipeg, MB
R3L 1Y5
p 204.453.1080
f 204.453.1335
ese@eppsiepman.com

DRAWN BY	CAD	CHECKED BY	APPROVED
		USER APPROVAL	
DATE	2012.04.04		

Winnipeg CITY OF WINNIPEG
PLANNING, PROPERTY AND
DEVELOPMENT DEPARTMENT
CIVIC ACCOMMODATIONS DIVISION
300 - 65 GARRY ST. R3C 4K4

PROJECT
ULTRAVIOLET SYSTEM
AND PUMP UPGRADES
909 CONCORDIA AVE.

SHEET TITLE
RENOVATION
HIGH LEVEL

SCALE	PROJECT NO.	SHEET NO.
AS SHOWN	118-2012	M-3