


GENERAL NOTES

1. CONTRACTOR TO CONFIRM LOCATION OF ALL UTILITIES PRIOR TO DEMOLITION.
2. EXISTING CONDITIONS ARE PROVIDED FOR INFORMATION ONLY AND MUST BE CONFIRMED ON SITE BY CONTRACTOR. REPORT ANY DISCREPANCIES TO CONTRACT ADMINISTRATOR PRIOR TO REMOVALS.
3. ALL DIMENSIONS ARE IN METRIC UNLESS OTHERWISE NOTED. DECIMAL NUMBERS INDICATE METERS.
4. REFER ALSO TO WRITTEN SPECIFICATIONS.
5. CONTRACTOR TO REPAIR ALL ON AND OFF SITE SODDED/PLANTING AREAS, SIDEWALK AND ROAD PAVING, WALLS, AND CURBS, ETC., DAMAGED DURING CONSTRUCTION TO PROVINCE OF MANITOBA'S SATISFACTION AT HIS OWN COST.
6. CONSTRUCTION ACCESS TO BE LIMITED TO THE ROUTES SPECIFIED ON SITE BY CONTRACT ADMINISTRATOR.
7. FILL ALL HOLES/DEPRESSIONS LEFT BY EXCAVATION AND REMOVALS OPERATIONS TO DESIGN SUBGRADE ELEVATIONS WITH MATERIAL SUITABLE TO SURFACE FINISH. REFER TO WRITTEN SPECIFICATIONS.
8. IF POWER EQUIPMENT IS TO BE USED FOR EXCAVATION ON THIS PROJECT, THE CONTRACTOR MUST:
A) NOTIFY THE GAS COMPANY AND MANITOBA HYDRO OF THE PROPOSED LOCATION OF EXCAVATION.
B) TAKE PRECAUTIONS TO AVOID DAMAGE TO GAS AND HYDRO INSTALLATIONS.
9. ALL ITEMS TO BE REMOVED MUST BE DISPOSED OF LEGALLY OFF SITE.

LEGEND

-  LIMIT OF WORK
-  EXISTING FENCE TO BE REMOVED
-  PROPERTY LINE
-  ASPHALT TO BE REMOVED
-  CONCRETE TO BE REMOVED
-  SOD TO BE REMOVED

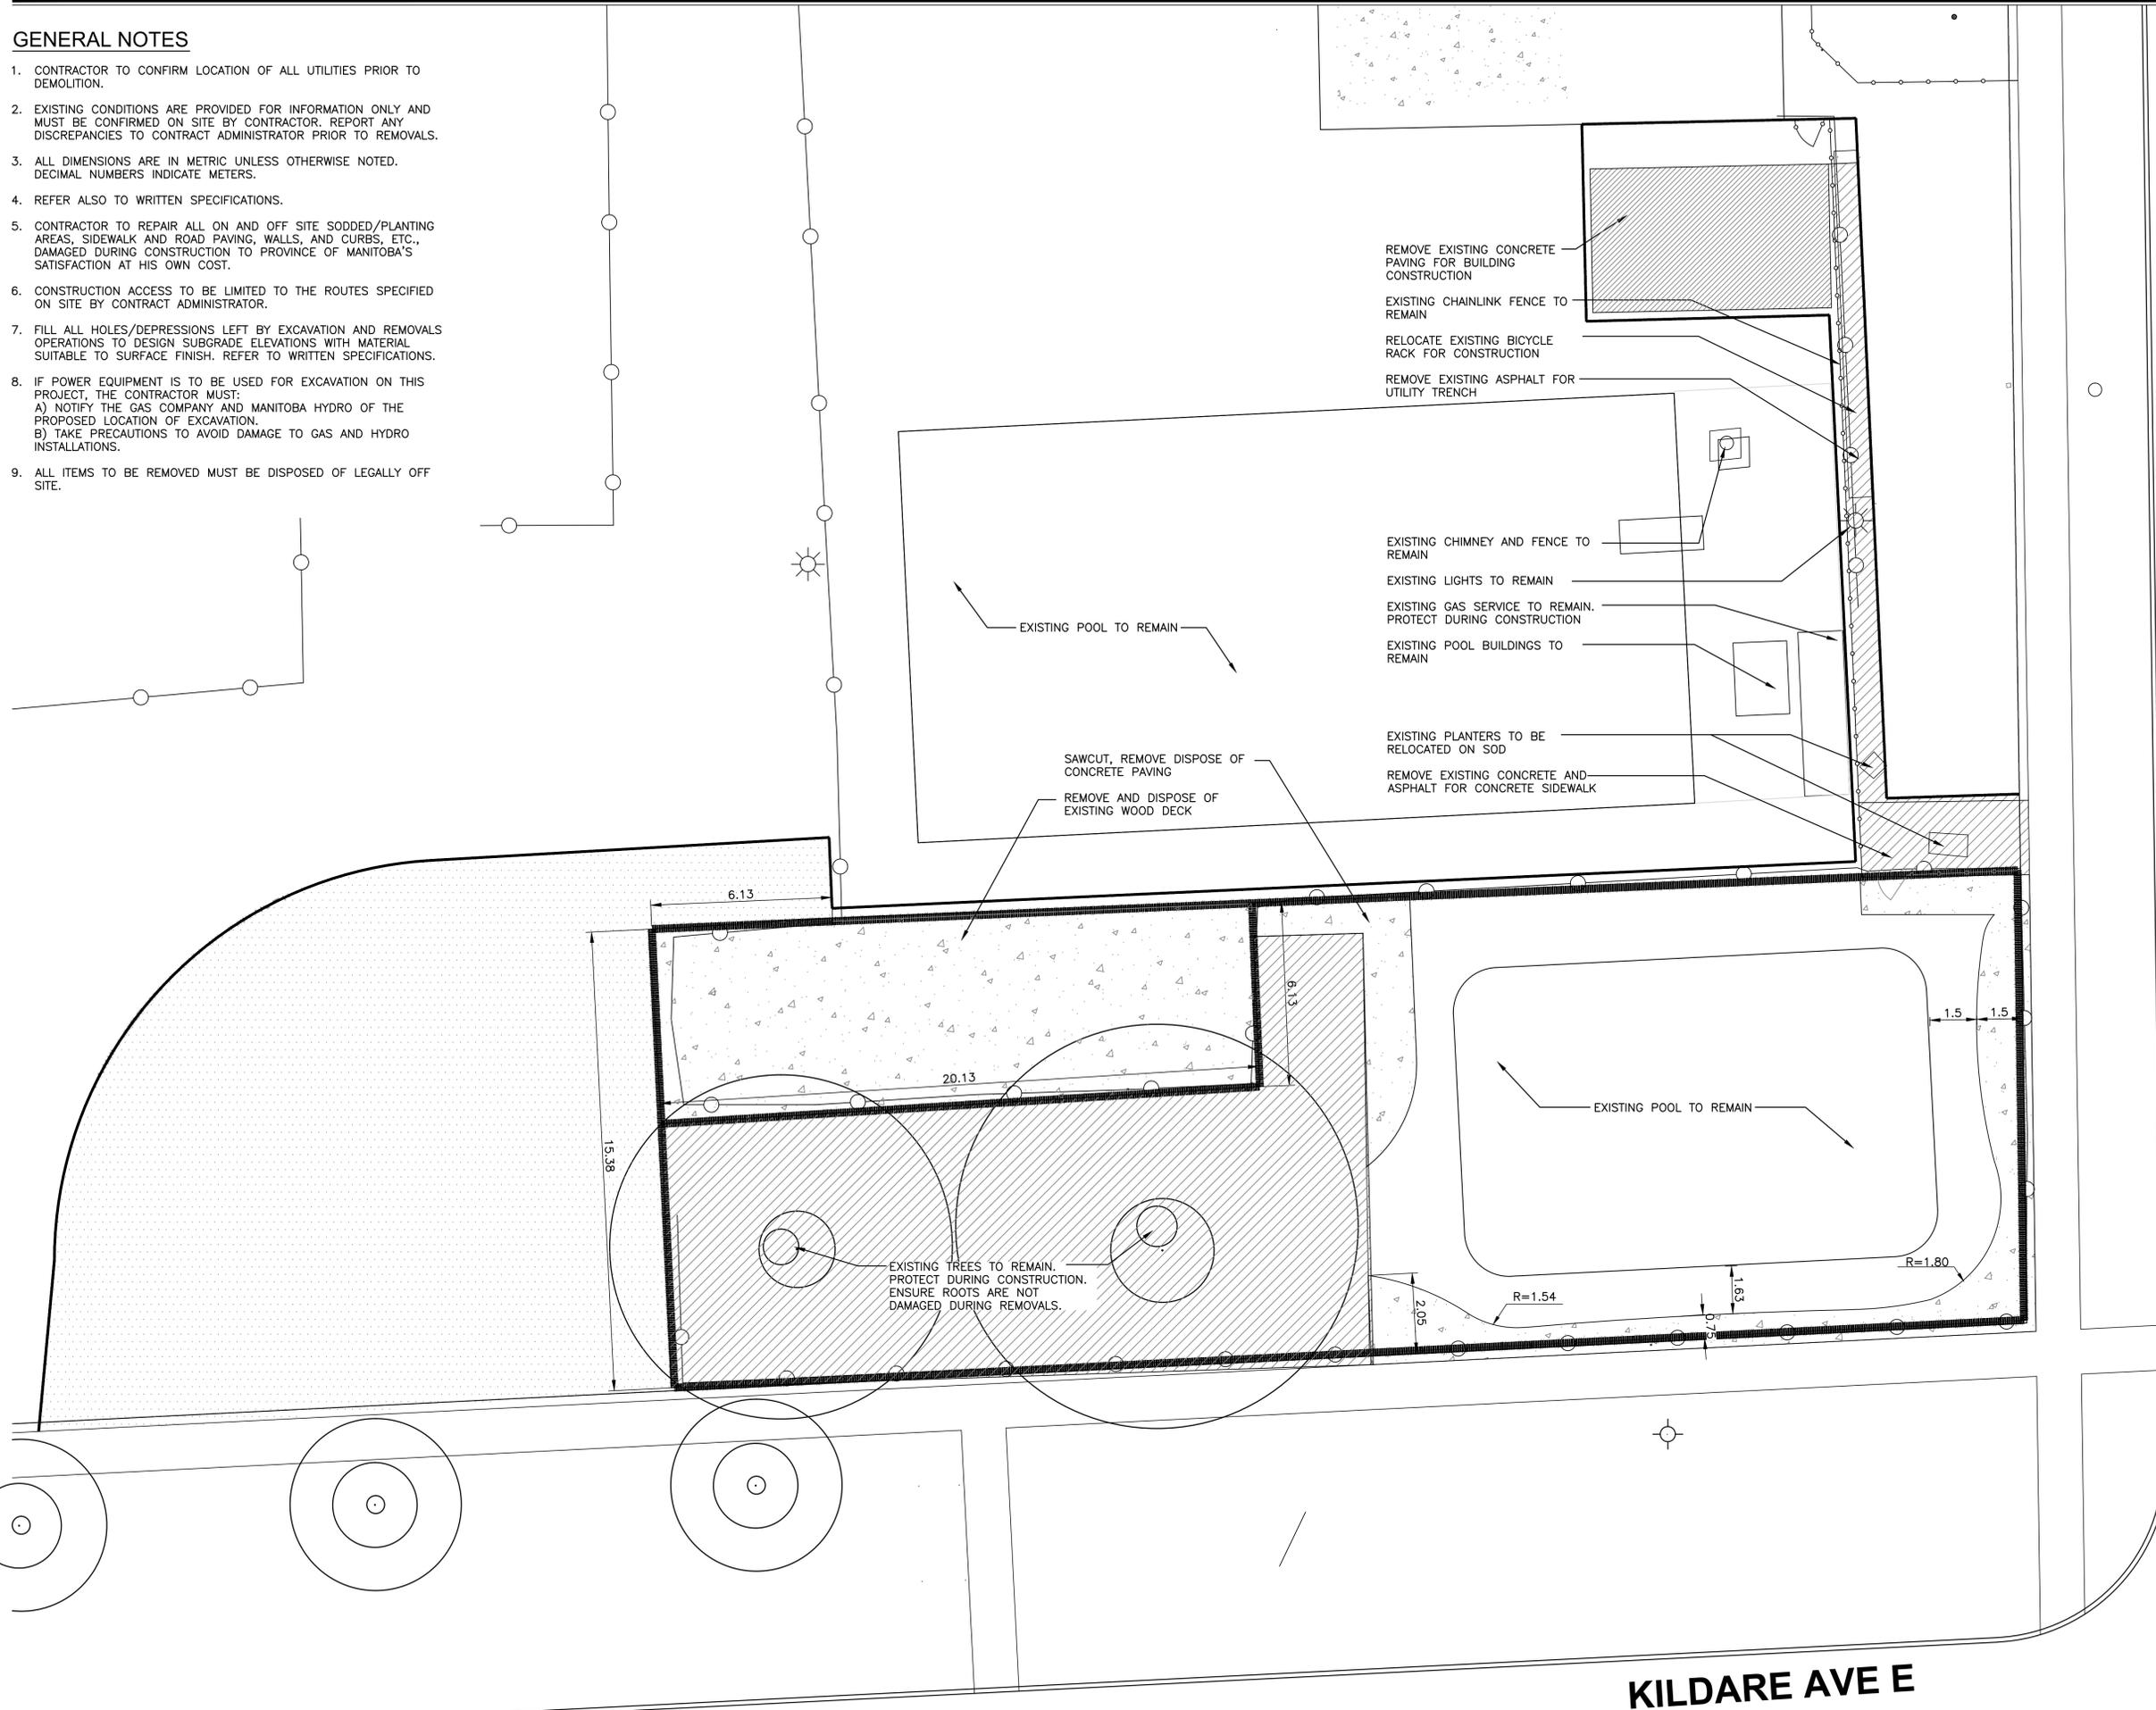

No.	Revisions	Date	By
Date		Scale	
1-06-12		1:100	
Designed By	Drawn By	Checked By	
JW	MD	JW	



NORTHEAST WINNIPEG WATER PLAY PARK PHASE 1

REMOVALS PLAN

Project No. 11-036 Drawing No. L0