


Typical Fastening Bar

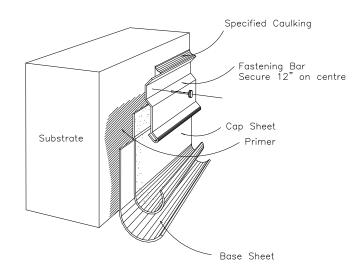

Typical Parapet Construction

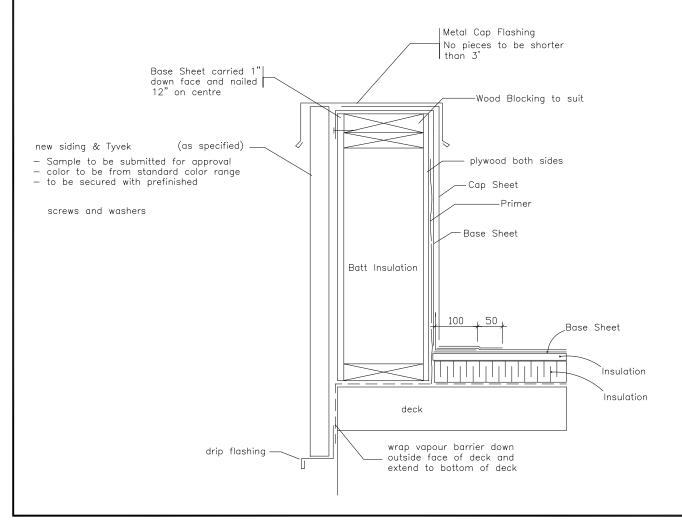


Plumbing Vent Flashing

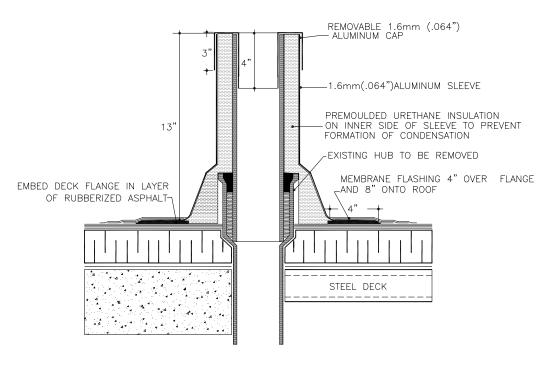

SJ-20 ALUMINUM STACK JACK (13") HIGH

Typical Curb Style Pitch Box

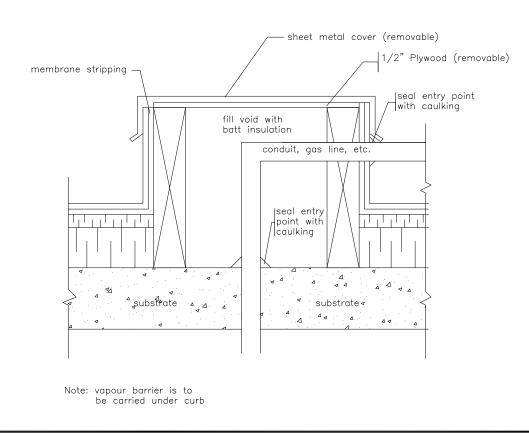

AGASSIZ CONSULTING GROUP

809 Pipeline Road, Winnipeg, Manitoba Phone: 697—8091 Fax: 697—8039

Charles A. Barbour Arena 500 Nathaniel Winnipeg, Mb

Date: January 2, 2012

Drawing No.

File no: 3616-12 Scale: N.T.S.