

THE CITY OF WINNIPEG
PUBLIC WORKS DEPARTMENT
TECHNOLOGY SERVICES BRANCH
100 - 1120 PASKIJK AVE


Reference Spec. No. E-SUPPLY AND INSTALL DETECTABLE WARNING SURFACE TILES

CURB RAMP FOR PEDESTRIAN CORRIDOR WITH A TRAFFIC CONTROL DEVICE

NOTES:
1. FULL DEPTH SAWCUT REQUIRED THROUGH THE STREET SLAB ALONG THE CURB RAMP, REF. SD-229C, SD-229D
2. IF THE LENGTH OF THE SIDEWALK RAMP DOES NOT LEAVE SPACE FOR THE REST AREA, CONSTRUCT THE FLARE AND CURB TAPER IN ACCORDANCE WITH SECTION 1.6 OF THIS SPECIFICATION

DIMENSIONS ARE IN MILLIMETRES

Designed By: B.P.	Drawn By: R.R.	Scale: N.T.S.
Checked By:	Date: 11-02-10	Drawing No.:
Approved:		SDE-229AE

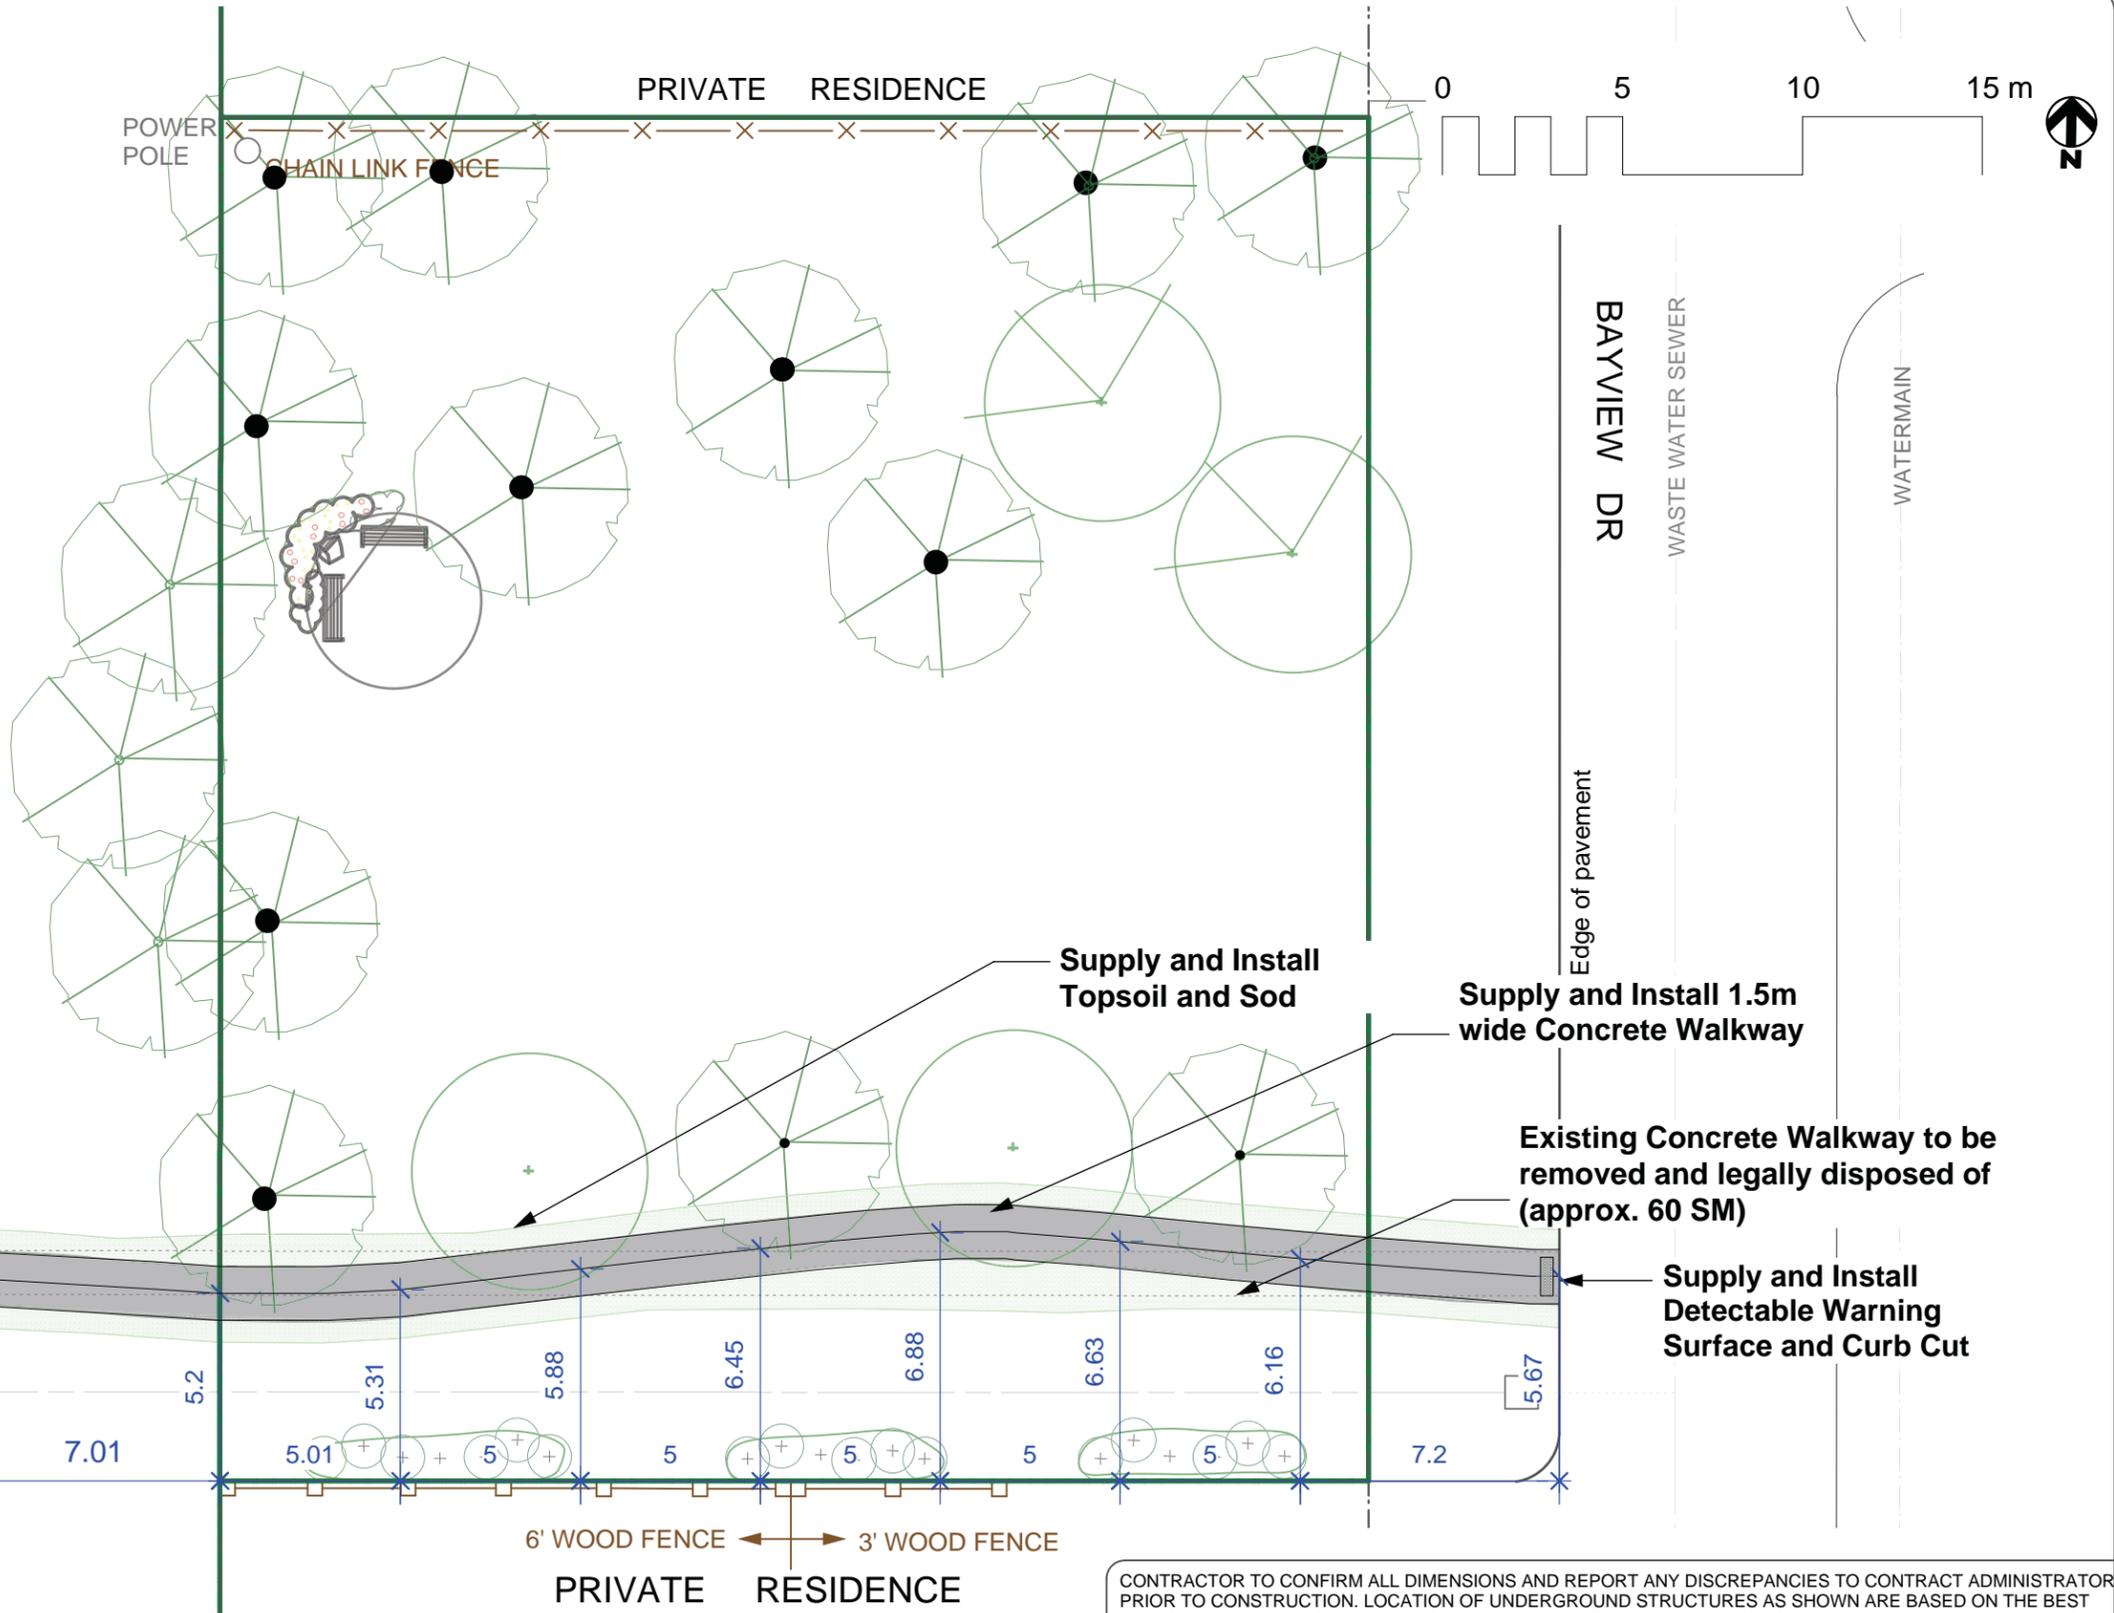

Supply and Install Detectable Warning Surface and meet Walkway flush with existing Curb Cut

Supply and Install Topsoil and Sod

Supply and Install 1.5m wide Concrete Walkway

Existing Concrete Walkway to be removed and legally disposed of (approx. 60 SM)

Supply and Install Detectable Warning Surface and Curb Cut

NOTE: ALL DIMENSIONS ARE IN METERS UNLESS OTHERWISE NOTED

CONTRACTOR TO CONFIRM ALL DIMENSIONS AND REPORT ANY DISCREPANCIES TO CONTRACT ADMINISTRATOR PRIOR TO CONSTRUCTION. LOCATION OF UNDERGROUND STRUCTURES AS SHOWN ARE BASED ON THE BEST INFORMATION AVAILABLE BUT NO GUARANTEE IS GIVEN THAT ALL EXISTING UTILITIES ARE SHOWN OR THAT THE GIVEN LOCATIONS ARE EXACT. CONFIRMATION OF EXISTENCE AND EXACT LOCATION OF ALL SERVICES MUST BE OBTAINED FROM THE INDIVIDUAL UTILITIES BEFORE PROCEEDING WITH CONSTRUCTION.



THE CITY OF WINNIPEG
Planning, Property and Development Department
Planning and Land Use Division
Unit 15 - 30 Fort Street, Winnipeg, MB, (R3C 4X5)

DESIGNED BY	SP	CHECKED BY	
DRAWN BY	SP	APPROVED BY	
HORIZ. SCALE	1:200		
DATE	March 16, 2012		

MANAGER, PARK AND OPEN SPACES	DATE
MANAGER, PLANNING AND LAND USE DIVISION	DATE

DRAWING TITLE	J. M. 'Jock' McGeachan Park
DRAWING NO.	J.38-B3
SITE ADDRESS	25 Bayview Dr.

DRAWING NO.	J.38-B3
BID OPPORTUNITY NO.	237-2012