

2012 REGIONAL & LOCAL STREETS PROGRAM FORT ST RECONSTRUCTION & STREETSCAPING GRAHAM AV TO PORTAGE AV

> CONSTRUCTION STAGING - STAGE 1C BID OPPORTUNITY 250-2012


DATE June 7, 2012

1:1000

FIGURE NO.

SCALE

03

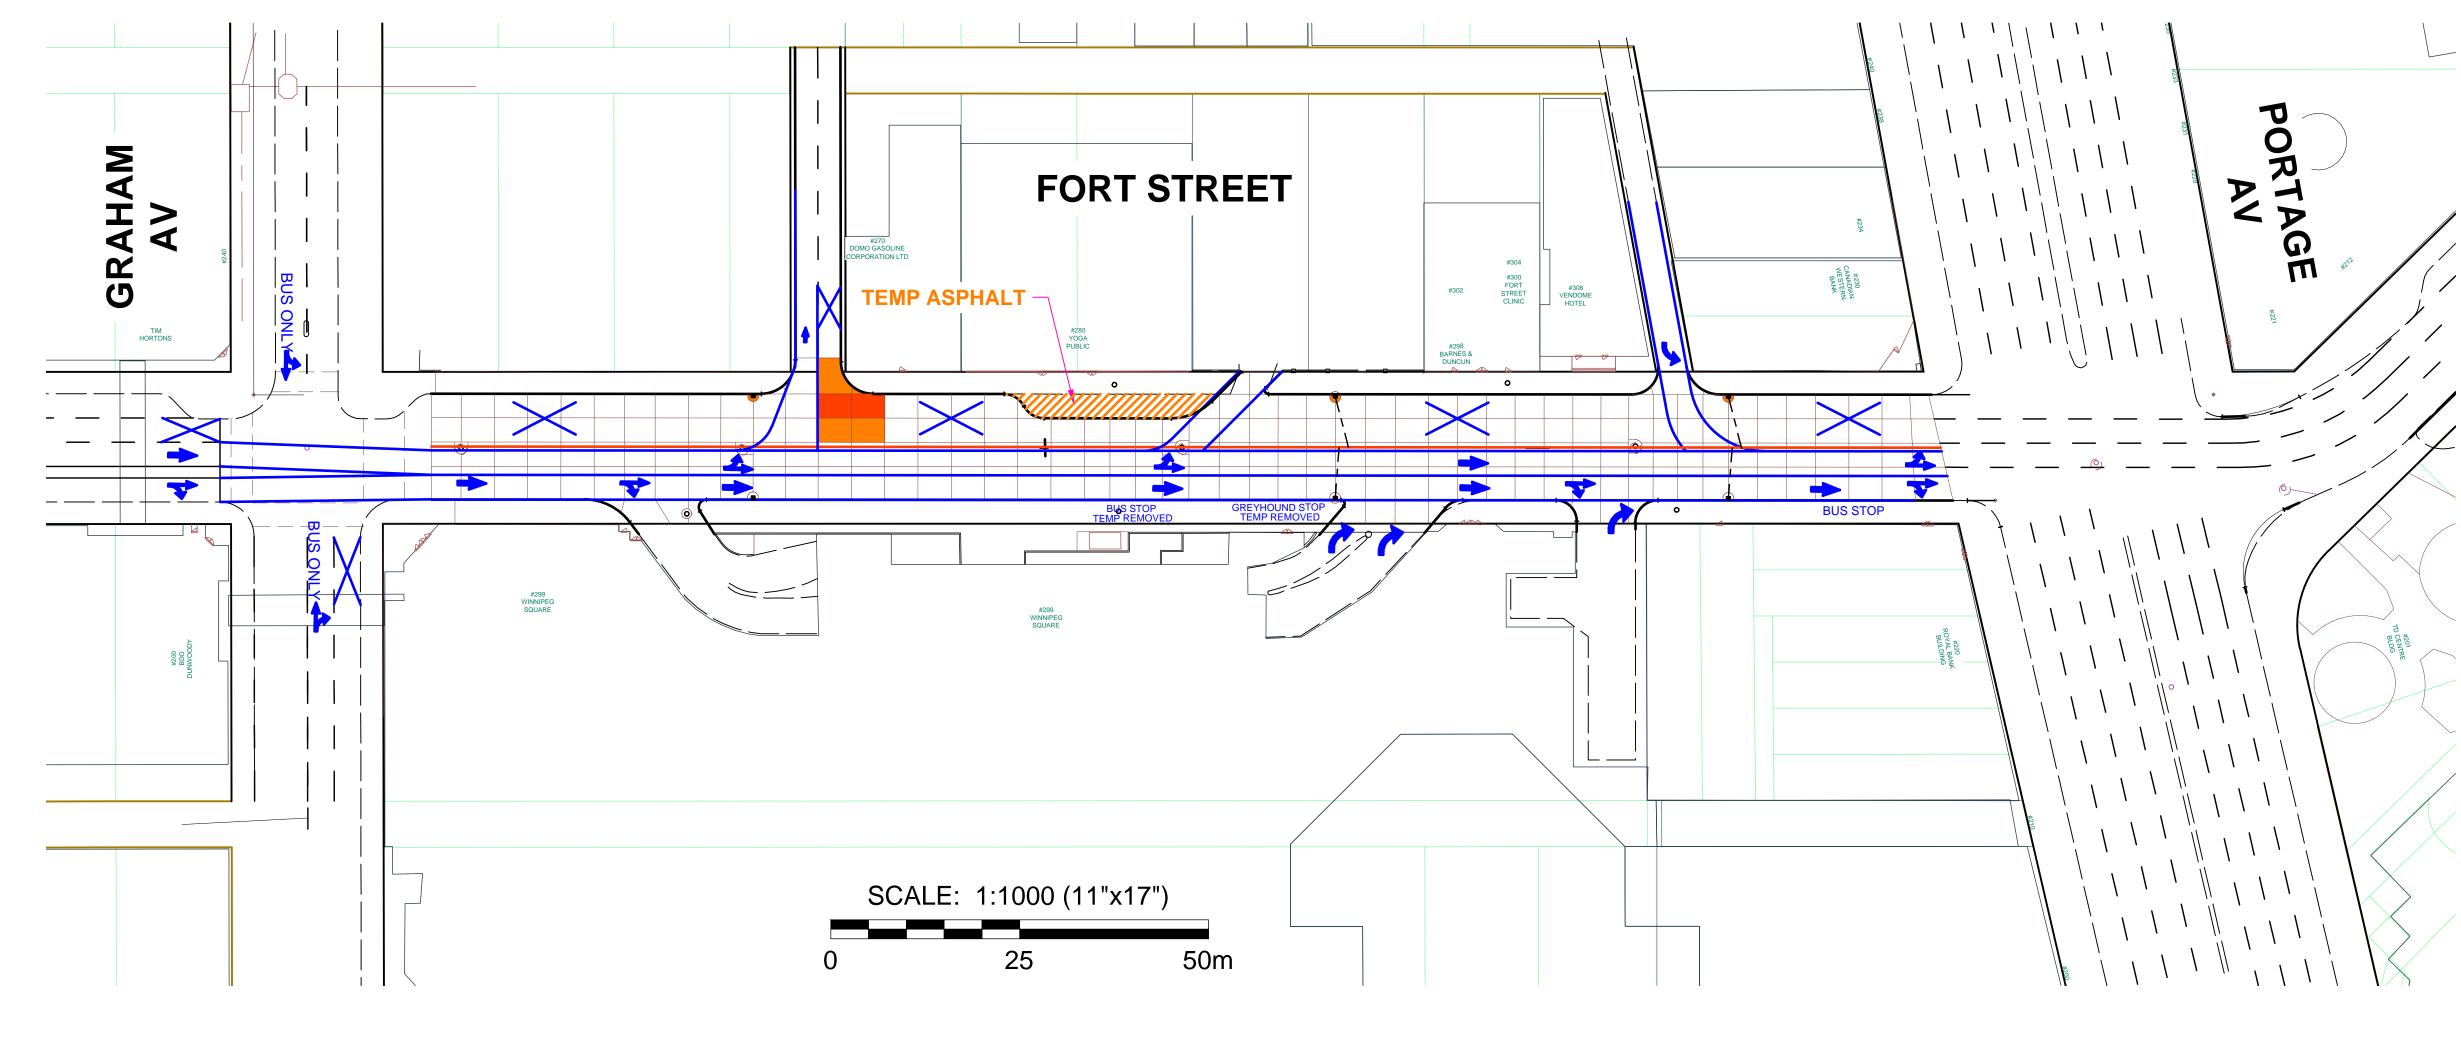

NOTES:

- 1. MAINTAIN A MINIMUM OF TWO LANES OF TRAFFIC AT ALL TIMES DURING CONSTRUCTION. IF REQUIRED TO FACILITATE CONSTRUCTION, THE CONTRACTOR WILL BE PERMITTED TO REDUCE FORT STREET TO 1 LANE OPEN TO TRAFFIC ON WEEKENDS (SATURDAY & SUNDAY) AND DURING THE WEEK (MONDAY TO FRIDAY) BETWEEN 6pm AND 6am.
- 2. INTERSECTING STREETS AND PRIVATE APPROACH ACCESS SHALL BE MAINTAINED AT ALL TIMES.
- 3. CONSTRUCTION STAGING IN ACCORDANCE WITH THE 2011 EDITION OF THE CITY OF WINNIPEG "MANUAL OF TEMPORARY TRAFFIC CONTROL IN WORK AREAS ON CITY STREETS".
- 4. MAINTAIN EXISTING DRAINAGE AND INSTALL PROPOSED DRAINAGE APPURTENANCES AS REQUIRED DURING THE APPROPRIATE STAGES AND AS DIRECTED BY THE CONTRACT ADMINISTRATOR.
- TO FACILITATE LDS INSTALLATION, SAWCUT EXISTING PAVEMENT (FULL DEPTH) PRIOR TO REMOVAL.
- 6. CONSTRUCT TEMPORARY ASPHALT PAVEMENT AND RAMPS AS REQUIRED TO FACILITATE THE CONSTRUCTION STAGING. THE TEMPORARY ASPHALT PAVEMENT SHALL CONSIST OF 75mm - TYPE 1A ASPHALTIC CONCRETE PAVEMENT.
- 7. MAINTAIN PEDESTRIAN ACCESS TO ALL BUSINESSES.
- ERECT AND MAINTAIN FENCE BETWEEN PEDESTRIANS AND CONSTRUCTION AREAS.

METRIC WHOLE NUMBERS INDICATE MILLIMETRES DECIMALIZED NUMBERS INDICATE METRES

LEGEND:

→ TRAFFIC FLOW