


PRAIRIE PRESERVE

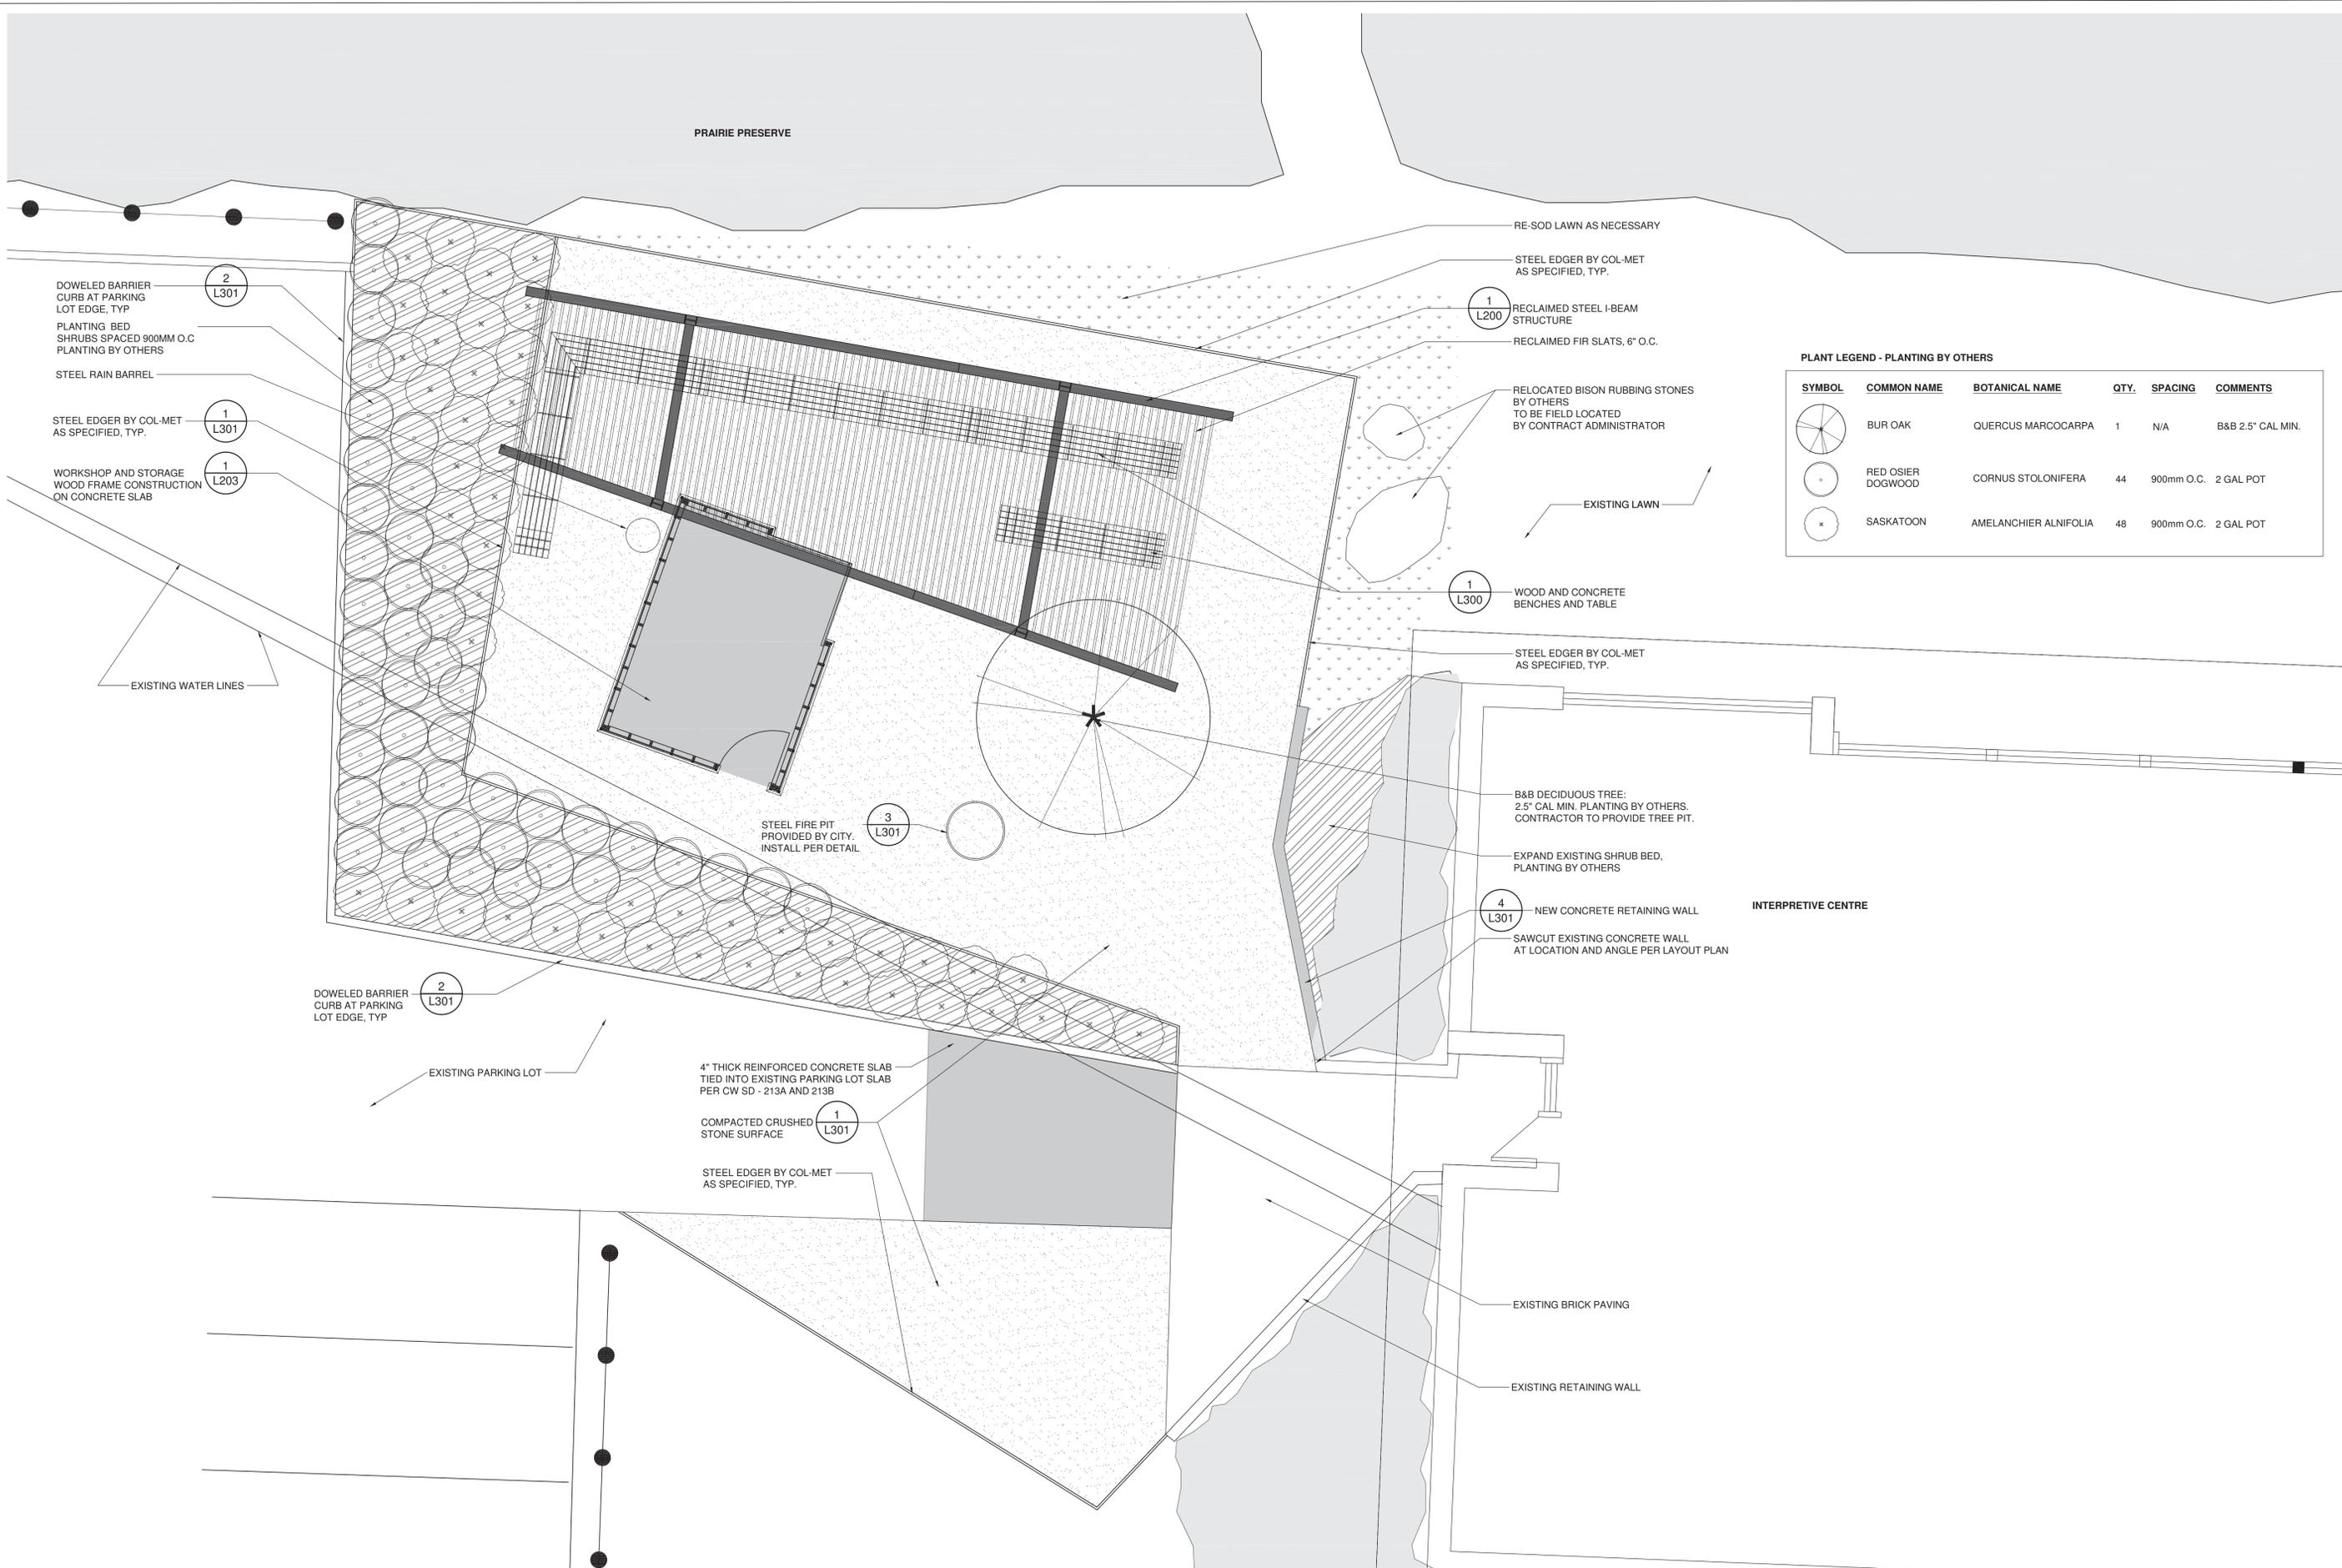

**PLANT LEGEND - PLANTING BY OTHERS**

SYMBOL	COMMON NAME	BOTANICAL NAME	QTY.	SPACING	COMMENTS
	BUR OAK	QUERCUS MARCOCARPA	1	N/A	B&B 2.5" CAL MIN.
	RED OSIER DOGWOOD	CORNUS STOLONIFERA	44	900mm O.C.	2 GAL POT
	SASKATOON	AMELANCHIER ALNIFOLIA	48	900mm O.C.	2 GAL POT

**WOLFROM ENGINEERING LTD.**  
 CONSULTING ENGINEERS 343 MARQUARD AVENUE WINNIPEG, CANADA R6L 0L5 PHONE: (204) 832-5141 FAX: (204) 244-8855

**PLAIN PROJECTS**  
 LANDSCAPE ARCHITECTURE & ENVIRONMENTAL DESIGN  
 200 Cordova Street Winnipeg, MB R2N 1A1  
 (204) 930-0272 / www.plainprojects.ca

the manitoba association of architects  
 Elizabeth Wreford Taylor  
 Member No. 141  
 June 1/12

**Winnipeg**  
 The City of Winnipeg  
 Planning, Property and Development Department  
 4185 King Street, Winnipeg, MB R3B 1J1

Project:  
**LIVING PRAIRIE MUSEUM SHADE STRUCTURE AND WORKSHOP**  
 2795 NESS AVENUE  
 Project Number: 2011-182  
 Drawing Title:  
**MATERIALS & PLANTING PLAN**

#	Issue/Revision	Date
1	30% DESIGN REVIEW	JAN. 16, 2012
2	40% DESIGN REVIEW	MAR. 19, 2012
3	90% DESIGN REVIEW	MAY 31, 2012
4	ISSUED FOR TENDER	JUNE 5, 2012

Sheet No: **L100**

This drawing is property of the Contract Administrator and cannot be reproduced or published without the written permission of the Contract Administrator. The contractor is responsible for checking and verifying all notes and dimensions and shall report all discrepancies to the Contract Administrator and obtain clarification prior to commencing work.

**1 PLAN**  
1:50 (at 24X36)

