



ELEVATION

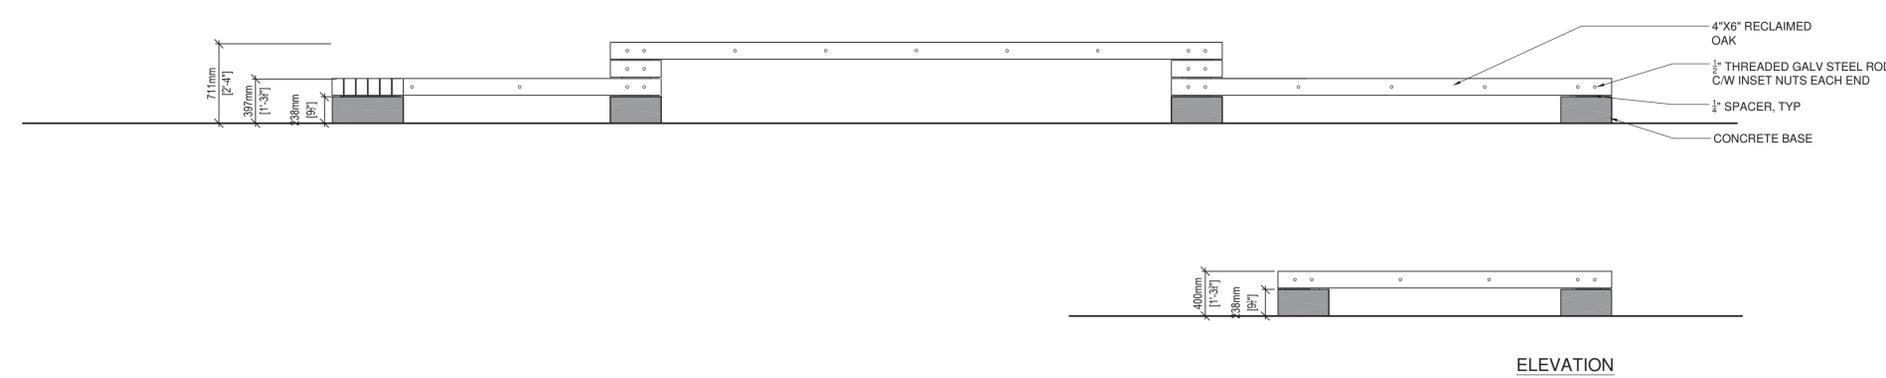


ELEVATION


1 BENCHES AND TABLE - PLAN AND ELEVATIONS
1:30 (at 24x36)

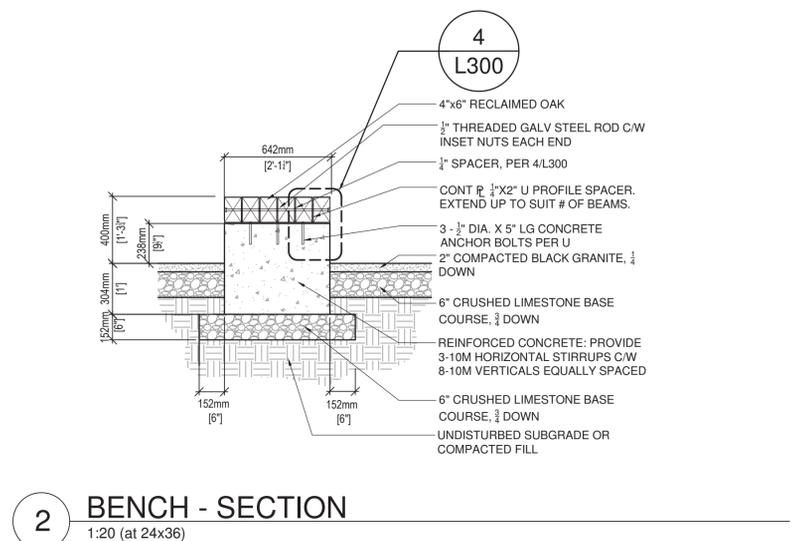

2 BENCH - SECTION
1:20 (at 24x36)

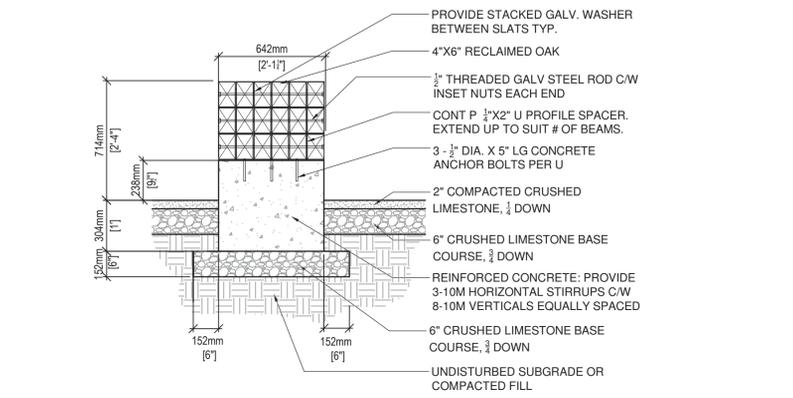


3 TABLE - SECTION
1:20 (at 24x36)

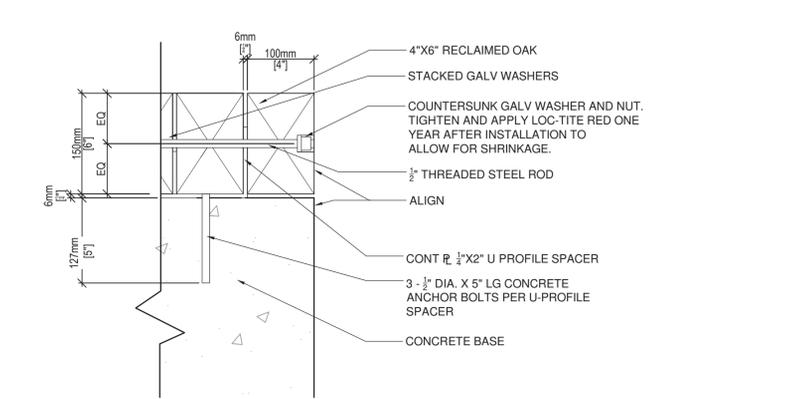

4 BENCH - CONNECTION DETAIL
1:5 (at 24x36)

WOLFROM ENGINEERING LTD.
CONSULTING ENGINEERS 345 BURGESS AVENUE, WINNIPEG, CANADA R2L 0L5 PHONE: (204) 462-0274 FAX: (204) 462-0800

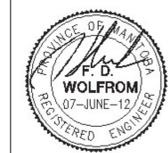

PLAIN PROJECTS LANDSCAPE ARCHITECTURE & ENVIRONMENTAL DESIGN
200 Cordova Street, Winnipeg, MB R2N 1A1
(204) 930 0272 / www.plainprojects.ca

Elizabeth Wreford Taylor
Member No. 141
June 1/12

Winnipeg
The City of Winnipeg
Planning, Property and Development Department
4-185 King Street, Winnipeg, MB R2B 1J1

Project:
LIVING PRAIRIE MUSEUM SHADE STRUCTURE AND WORKSHOP
2795 NESS AVENUE

Project Number: **2011-182**
Drawing Title:
SITE FURNISHINGS

#	Issue/Revision	Date
1	37% DESIGN REVIEW	JAN 14, 2012
2	44% DESIGN REVIEW	MAR 15, 2012
3	99% DESIGN REVIEW	MAY 31, 2012
4	ISSUED FOR TENDER	JUNE 5, 2012

Sheet No:
L300

This drawing is property of the Crown Administrator and is loaned to you for the purpose of the project. The contractor is responsible for checking and verifying the accuracy of all data and dimensions to the Crown Administrator and shall indemnify prior to commencing work.