




David Wagner Associates Inc.

4 - 430 River Avenue Winnipeg, Manitoba, R3L 0C6 (204) 452-2426
LANDSCAPE ARCHITECTURE • URBAN DESIGN • GOLF COURSE ARCHITECTURE

Location of underground structures as shown are based on the best information available but no guarantee is given that all existing utilities are shown or that the given locations are exact. Confirmation of existence and exact location of all services must be obtained from the individual utilities before proceeding with construction.

DO NOT SCALE - DRAWING PLOT MAY NOT BE AT 100%

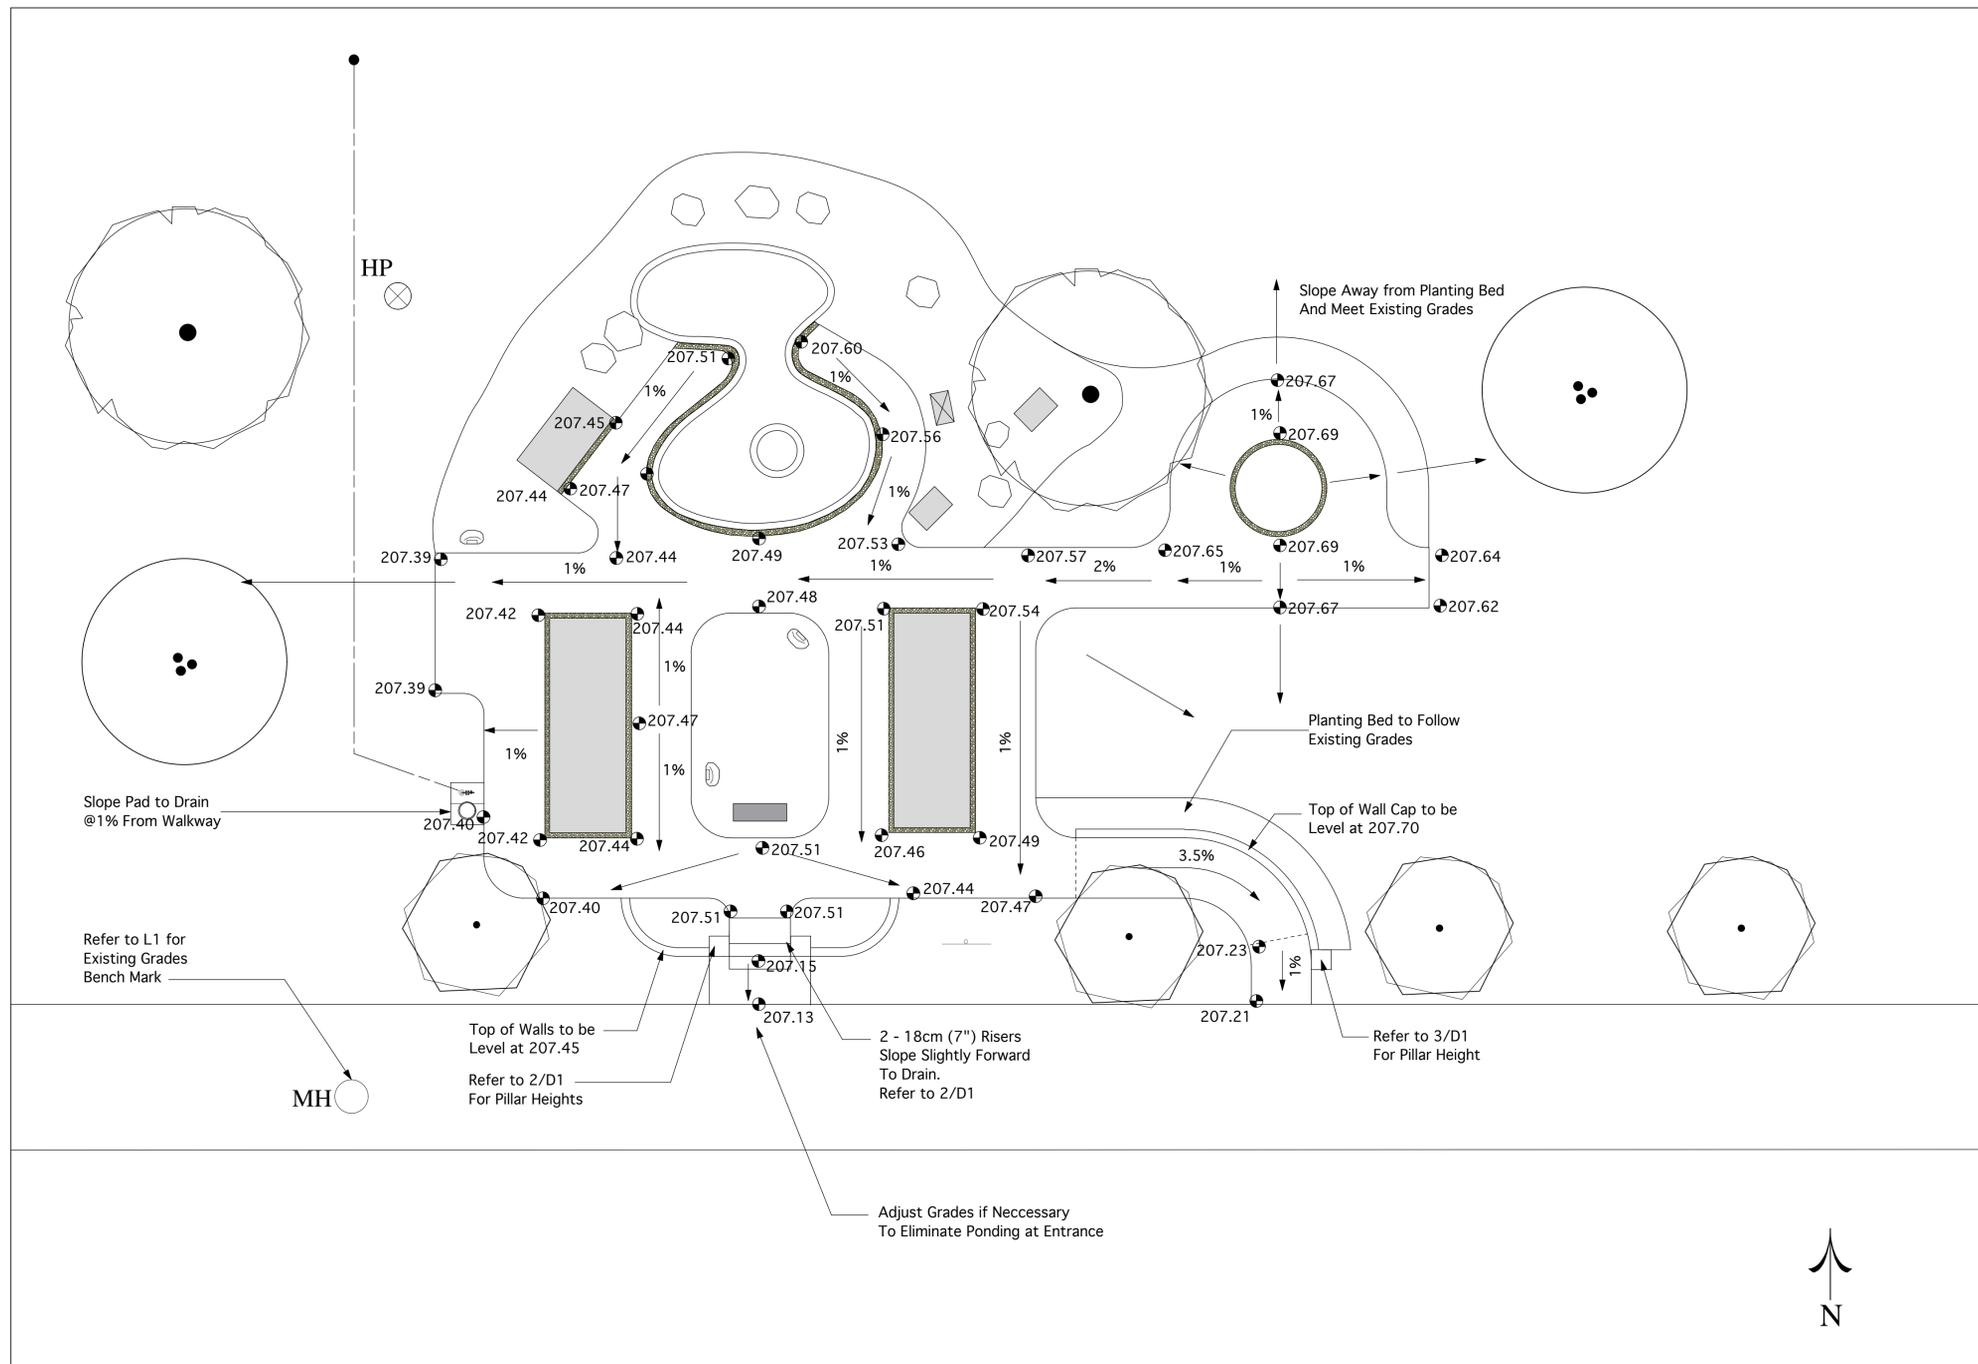

RELEASED FOR CONSTRUCTION		DATE: XX Month, 20XX	
8			
7			
6	Issued for Tender	2007/12	
5	Add Round Columbarium	24/07/12	LLW
4	ISSUED FOR 90% REVIEW	2007/12	
3	ISSUED FOR 90% REVIEW	2009/12	
2	ISSUED FOR 90% REVIEW	2009/12	
1	ISSUED FOR 30% REVIEW	2011/11	
NO.	REVISION	DATE	BY

CLIENT



PROJECT
Memorial Garden Site Works
Brookside and Transcona Cemeteries
Winnipeg, Manitoba

DRAWN BY LLW DATE 07 MARCH, 2012
APPROVED BY DW SCALE 1:100

DRAWING TITLE
BROOKSIDE GRADING SCHEMATIC PLAN

PROJECT NO. 1118 SHEET NO. B-L4 REVISION NO. 0