





1 WAVERLEY/TIM SALE INTERSECTION DETAIL
1 : 250

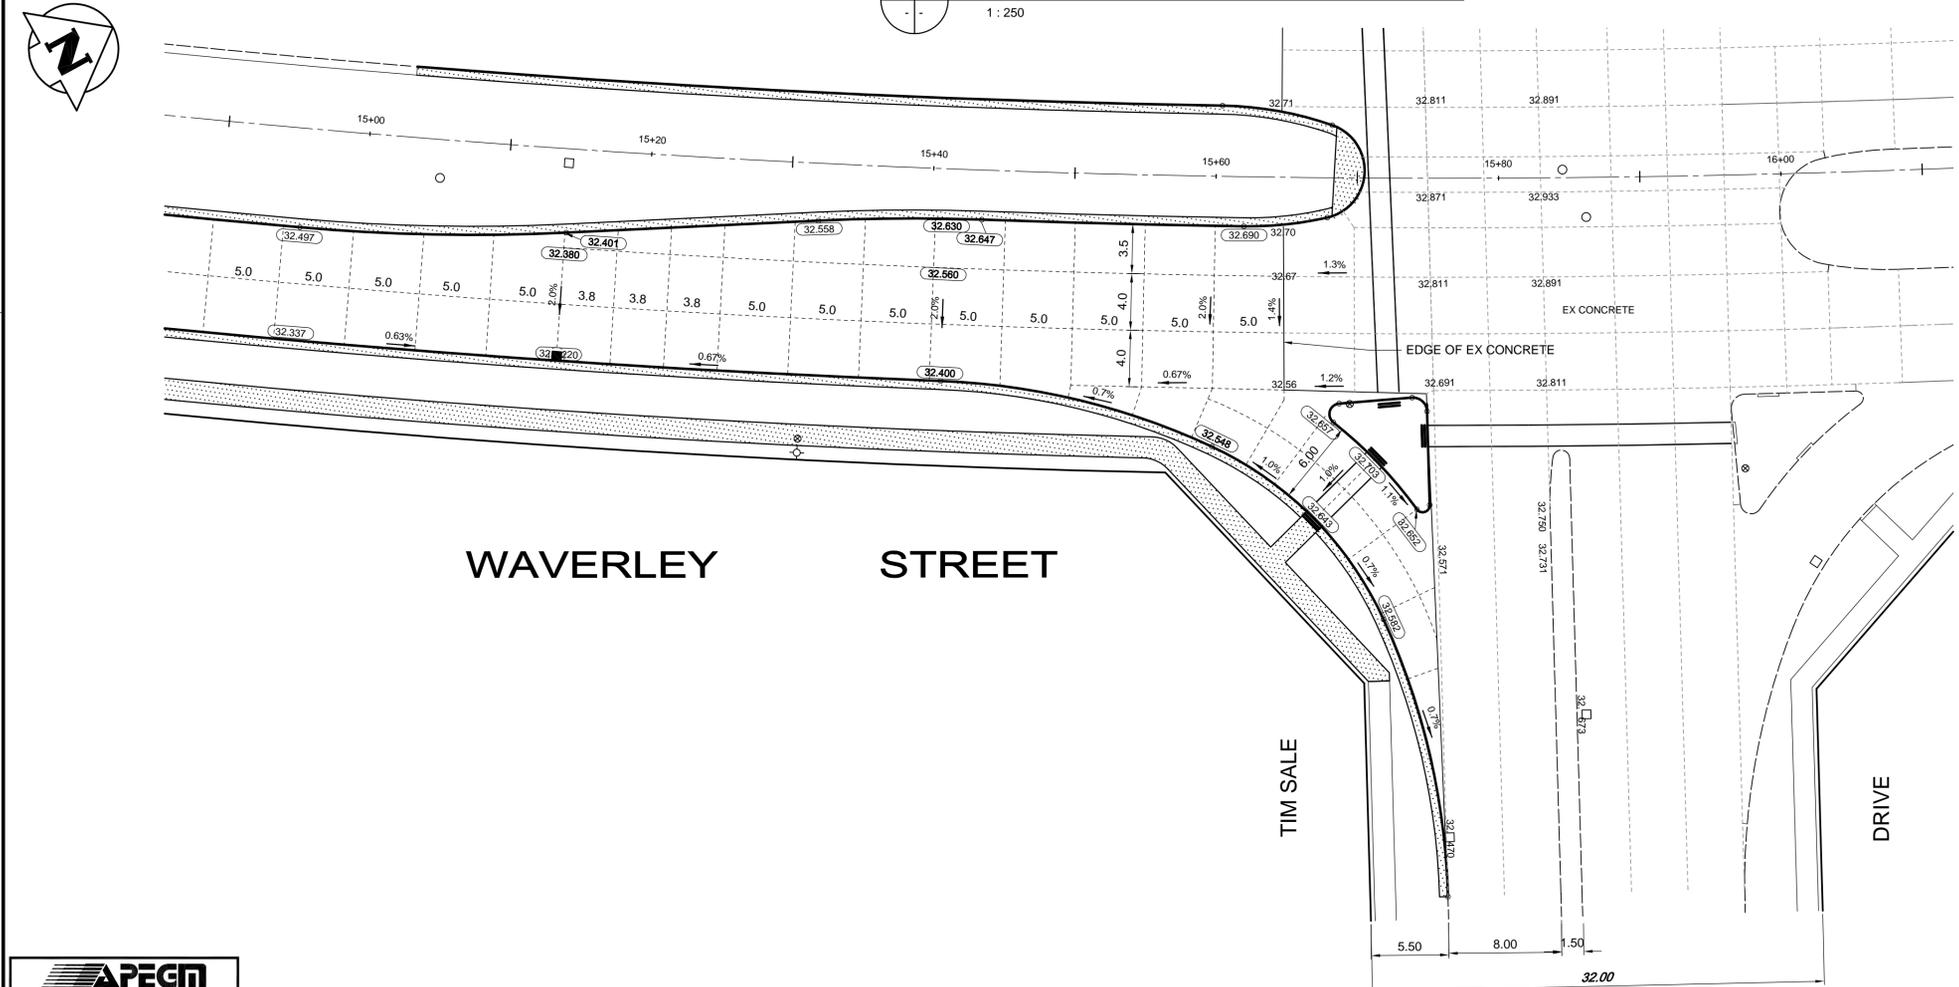


2 WAVERLEY/TIM SALE INTERSECTION DETAIL
1 : 250

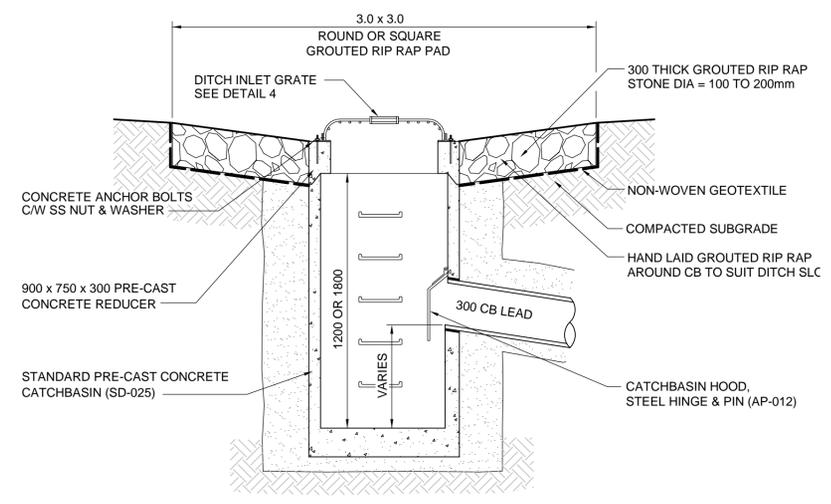

3 DITCH INLET DETAIL IN SECTION
1 : 25

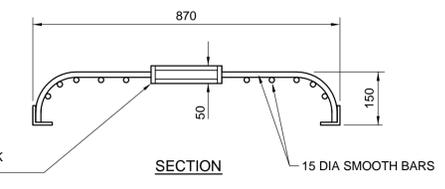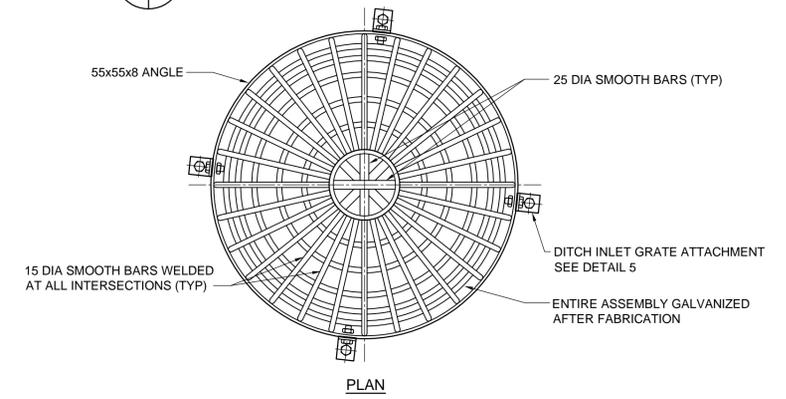

4 DITCH INLET GRATE
1 : 10

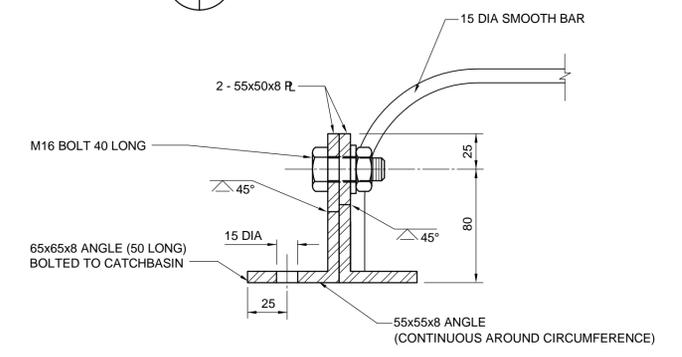

5 DITCH INLET GRATE ATTACHMENT
1 : 2.5

APEGM
Certificate of Authorization
Wardrop Engineering Inc.
No. 195 Expiry: April 30, 2013

EXISTING	LEGEND-PLAN	PROPOSED	EXISTING	LEGEND-PLAN	PROPOSED	EXISTING	LEGEND-PLAN	PROPOSED
⊕	HYDRANT	⊕	—	SIDEWALK	—	—	JOINT	—
⊙	VALVE	⊙	—	CURB	—	—	JOINT SPACING	5.0
○	MANHOLE	●	—	CONCRETE	—	—		
□	CATCHBASIN	■	—	RAMP CURB	—	—		

LOCATION APPROVED UNDERGROUND STRUCTURES
SUPV. U/G STRUCTURES COMMITTEE DATE
NOTE:
LOCATION OF UNDERGROUND STRUCTURES AS SHOWN ARE BASED ON THE BEST INFORMATION AVAILABLE. BUT NO GUARANTEE IS GIVEN THAT ALL EXISTING UTILITIES ARE SHOWN OR THAT THE GIVEN LOCATIONS ARE EXACT. CONFIRMATION OF EXISTENCE AND EXACT LOCATION OF ALL SERVICES MUST BE OBTAINED FROM THE INDIVIDUAL UTILITIES BEFORE PROCEEDING WITH CONSTRUCTION.

B.M. ELEV.	NO.	REVISIONS	DATE	BY
	00	ISSUED FOR TENDER	12.06.11	TF

TETRA TECH

DESIGNED BY	TF	CHECKED BY	
DRAWN BY	GMD	APPROVED BY	
HOR. SCALE:	1 : 250	RELEASED FOR CONSTRUCTION	
VERTICAL:			
DATE	12.04.26	DATE	

PRELIMINARY DRAWING
NOT TO BE USED FOR CONSTRUCTION
CONSULTANT DRAWING NO. 1200070300-DWG-C1010-00

THE CITY OF WINNIPEG
PUBLIC WORKS DEPARTMENT
ENGINEERING DIVISION

WAVERLEY STREET EXTENSION
KENASTON BOULEVARD (FUTURE) TO TIM SALE DRIVE
WAVERLEY STREET/TIM SALE DRIVE
DETAILS

CITY DRAWING NUMBER
SHEET OF 10 11
C1010