

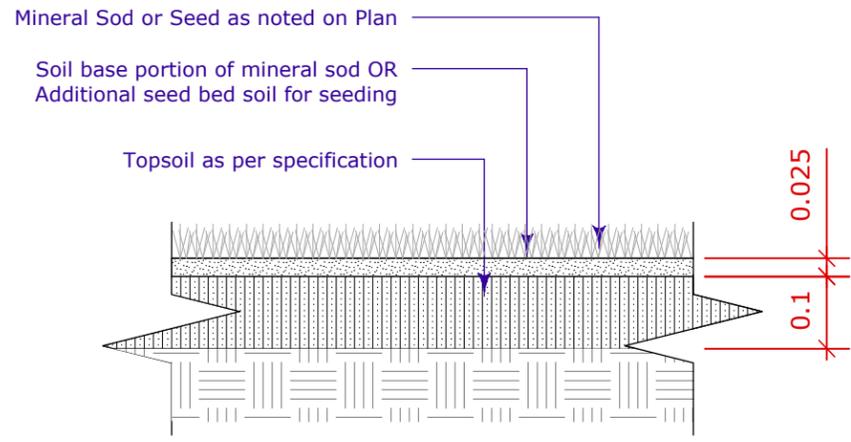



2 Sod Pattern
LD-1 Scale: 1:50

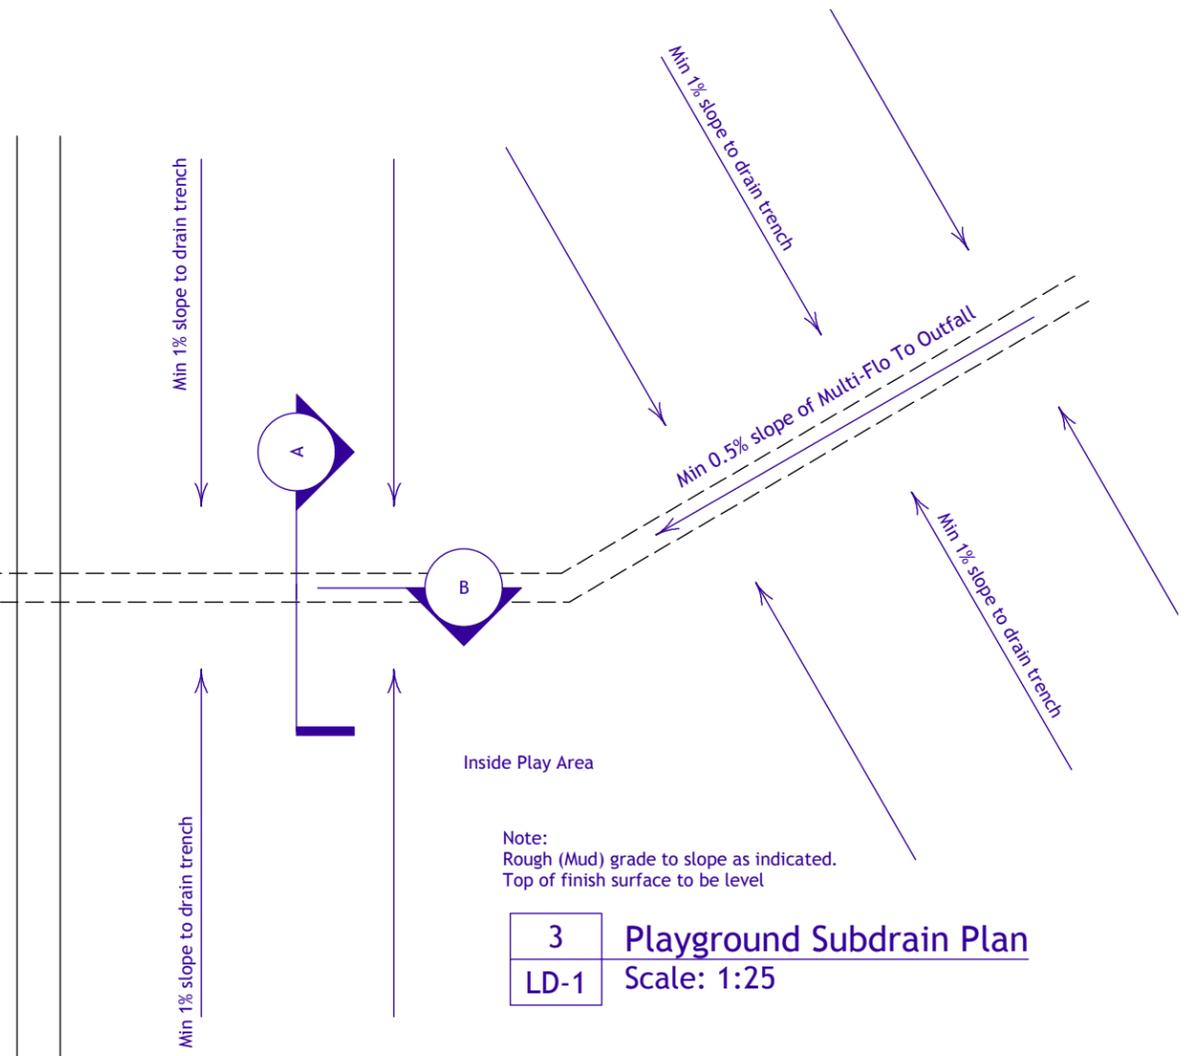


1 Sod Detail
LD-1 Scale: 1:10

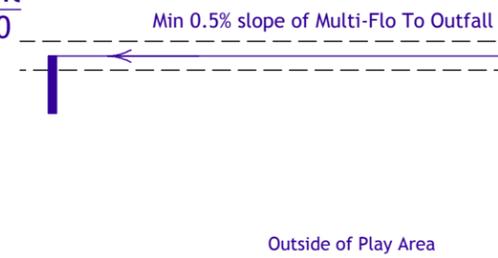

3 Playground Subdrain Plan
LD-1 Scale: 1:25

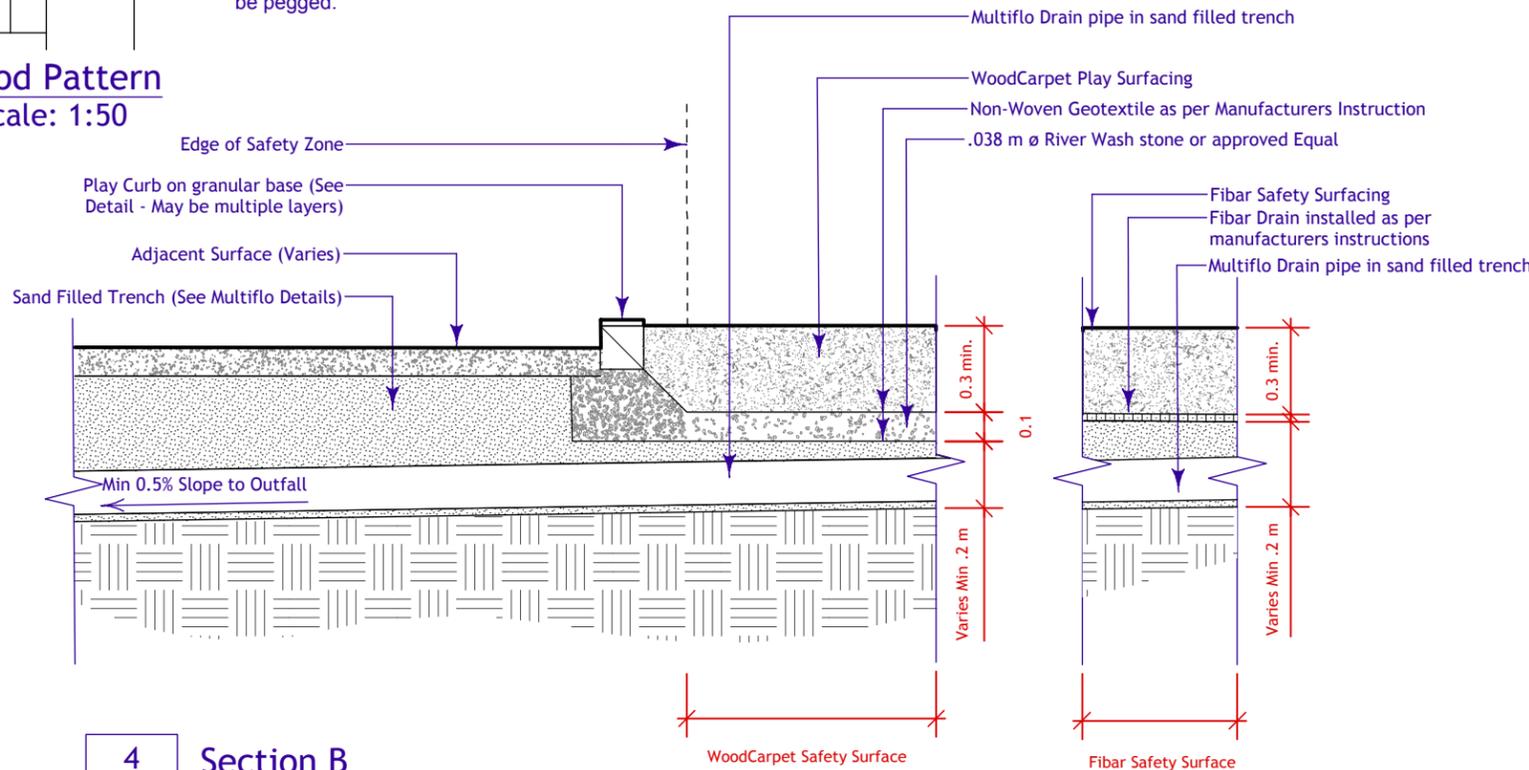

4 Section B
LD-1 Scale: 1:25

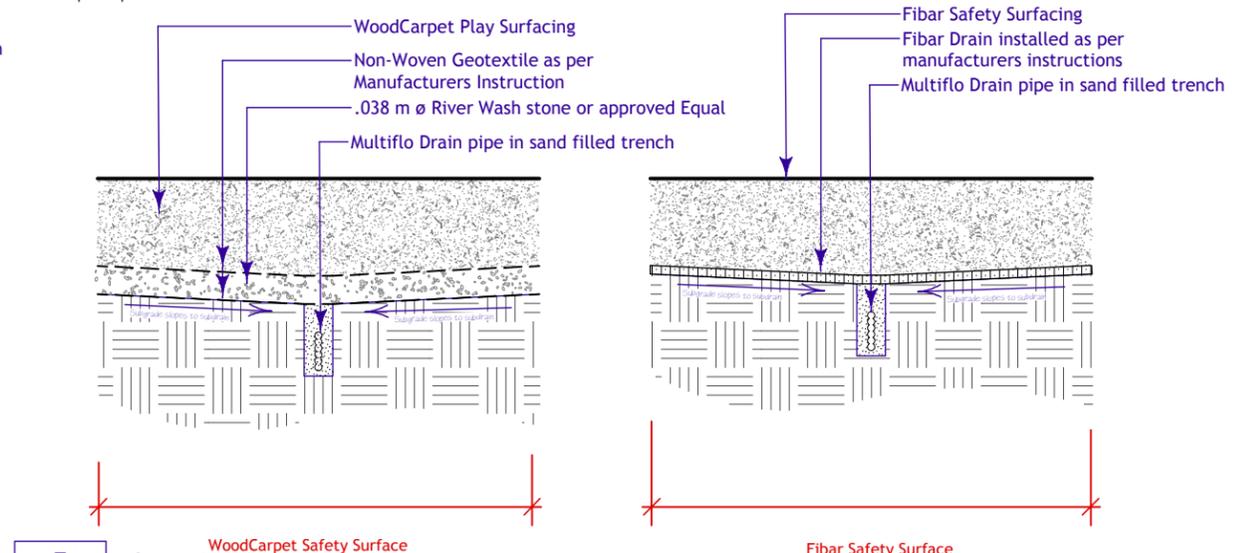

5 Section A
LD-1 Scale: 1:25

1 5/28/12 For Bid Opportunity

No. Date Issue Notes

Drawing No.

LD-1 of 4

West Kildonan CC Playground Details

