


—— 2/0 AWG CONDUCTOR

GROUND ROD ASSEMBLY

NTS


C GROUND CONDUCTOR SPLICE

NTS

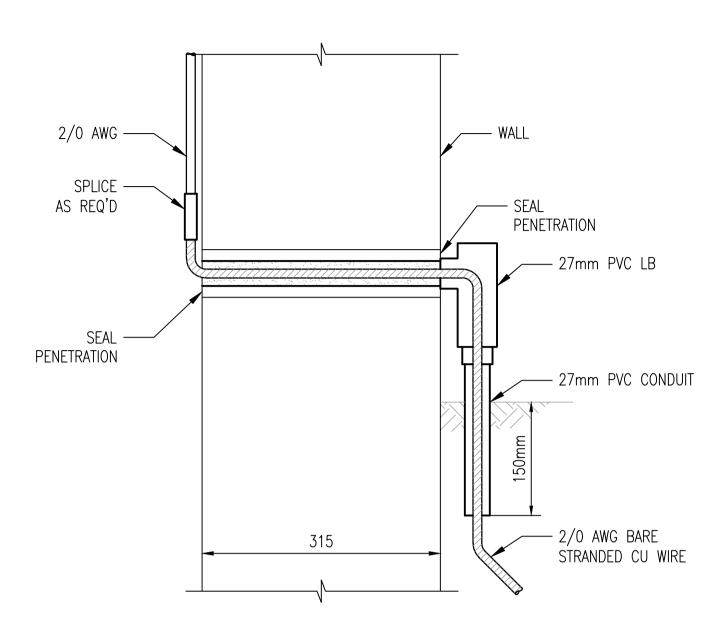

B BUILDING ENTRY ABOVE GRADE

NTS

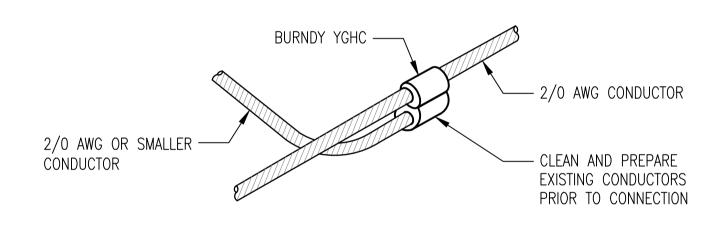

GROUND CONDUCTOR TEE

NTS

APECIN Certificate of Authorization
SNC-Lavalin Inc.
No. 4489

					•))	SNC-LAVALIN INC. 148 Nature Park Way
					SNC+LAVALIN	Winnipeg, MB, Canada R3P 204-786-8080
					DESIGNED BY:	CHECKED BY:
					V. ELIMBAN	C. REIMER
H		+			DRAWN BY:	APPROVED BY:
-					MJ. PERSSON	C. REIMER
					SCALE: NTS	RELEASED FOR CONSTRU
						BY:
					DATE: 2012/06/15	DATE:
(	00   ISSUED FOR TENDER, BID OPP. 490-2012	2012/07/23	VE	CJR	CONSULTANT NO.:	- 0000 AZDD 000
	NO. REVISIONS	DATE	DESIGN	CHECK	50895	5-0000-47DD-0067

	THE CITY OF WINNIPEG WATER AND WASTE DEPARTMENT					
IVART						

ENGINEER'S SEAL

USED FOR

CONSTRUCTION

MACLEAN WATER PUMPING STATION GROUNDING INSTALLATION DETAILS

city drawing number 1-0630M-E0067