



JOIN A-A

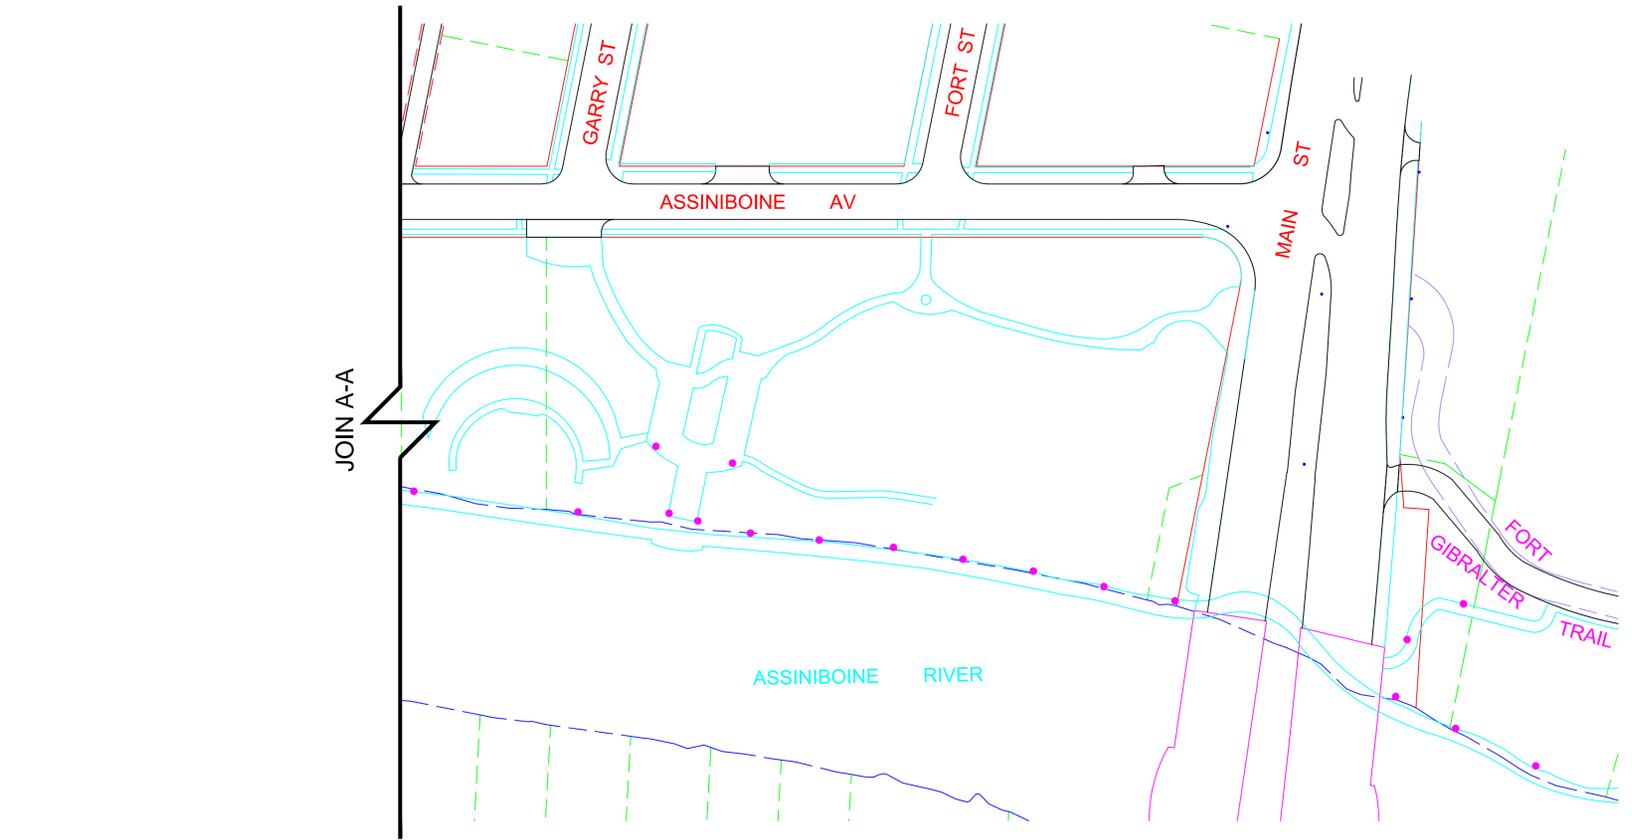

JOIN A-A

Existing Light.JPG

 

EXISTING LIGHTING

METRIC

WHOLE NUMBERS INDICATE MILLIMETRES
DECIMALIZED NUMBERS INDICATE METRES

WARNING

IF POWER EQUIPMENT OR EXPLOSIVES ARE TO BE USED FOR EXCAVATION ON THIS PROJECT THE CONTRACTOR MUST:
1) NOTIFY THE GAS COMPANY OF THE PROPOSED LOCATION OF EXCAVATION.
2) TAKE PRECAUTION TO AVOID DAMAGE TO GAS COMPANY INSTALLATIONS.
SEE PROVINCIAL REGULATION 210/72 FOR DETAILS

200 WM	WATERMAIN	200 WM	SL, HYDRO	150 WM	WATERMAIN	150 WM
⊕	HYDRANT	⊕	MTS	⊕	HYDRANT	⊕
⊗	VALVE	⊗	TRAFFIC SIGNALS	X	VALVE	X
525 LDS	LAND DRAINAGE SEWER	525 LDS	GAS	300 LDS	LAND DRAINAGE SEWER	300 LDS
375 WWS	WASTEWATER SEWER	375 WWS	SURVEY BAR	250 WWS	WASTEWATER SEWER	250 WWS
○	MANHOLE	⊙	POLE TOP LUMINAIRES	X	TOP OF ASPHALT	00.000
▽	CATCH BASIN	⊙	EXIST. POLE TOP LUMINAIRES	●	TOP OF LIMESTONE BASE	00.000
▽	CURB INLET	⬇	PROP. POLE & LUMINARE	●	RIVERWALK LIGHT	
▽	REDUCER	⬇	PROP. BASE, POLE & LUMINARE	●		
X	COUPLER	X	BURIED LIGHT CABLE	●		
⊕	ANODE	⊕	TREE			
EXISTING	LEGEND-PLAN	PROPOSED	EXISTING	LEGEND-PLAN	PROPOSED	EXISTING
				LEGEND-PROFILE	PROPOSED	

LOCATION APPROVED
UNDERGROUND STRUCTURES

SUPV. U/G STRUCTURES COMMITTEE DATE

NOTE:
LOCATION OF UNDERGROUND STRUCTURES AS SHOWN ARE BASED ON THE BEST INFORMATION AVAILABLE BUT NO GUARANTEE IS GIVEN THAT ALL EXISTING UTILITIES ARE SHOWN OR THAT THE GIVEN LOCATIONS ARE EXACT. CONFIRMATION OF EXISTENCE AND EXACT LOCATION OF ALL SERVICES MUST BE OBTAINED FROM THE INDIVIDUAL UTILITIES BEFORE PROCEEDING WITH CONSTRUCTION.

B.M. ELEV.	FIELD BOOK #:
POSTED TO LBIS	
DESIGNED BY	CHECKED BY
DRAWN BY	APPROVED BY
HOR. SCALE	RELEASED FOR CONSTRUCTION
VERTICAL	DATE
1 ISSUED FOR TENDER	7/9/2012 TB
NO. REVISIONS	DATE BY

CITY OF WINNIPEG
URBAN DESIGN
PARKS AND PUBLIC SPACES

DESIGNED BY: lwb
DRAWN BY: lwb
HOR. SCALE: N.T.S.
VERTICAL: N.T.S.

LANDSCAPE ARCHITECTS' ENGINEER'S SEAL

FILENAME:

THE CITY OF WINNIPEG
Planning, Property and Development Depart.
Urban Design
Parks and Public Spaces
Unit 15-30 Fort Street

Winnipeg

ASSINIBOINE RIVER
RIVER WALK
MANITOBA LEGISLATIVE GROUNDS TO THE
FORKS
PROPOSED LIGHTING

SHEET 1 OF 1
CITY DRAWING NUMBER
A.101-B