




1 SECTION THROUGH ENTRANCE TO RINK
1:50

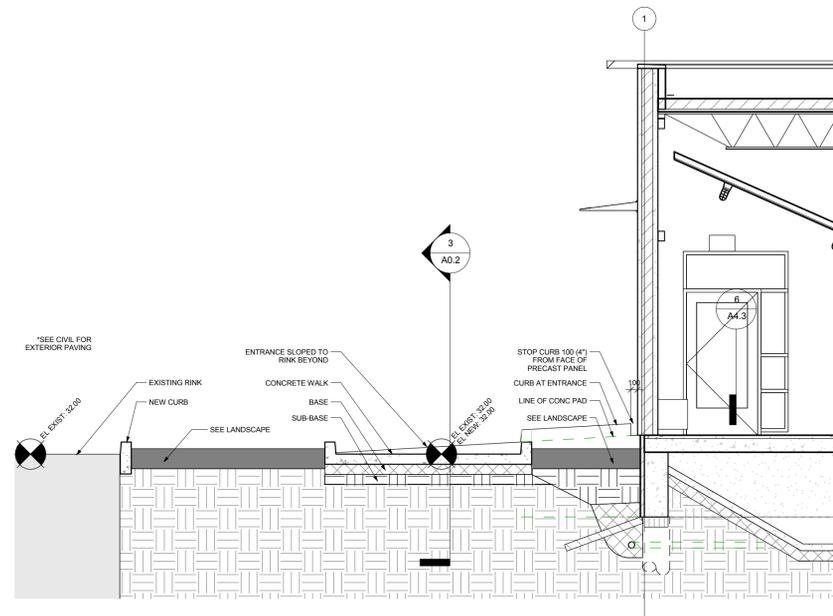


2 SECTION THROUGH WALK AND LANDSCAPING
1:50

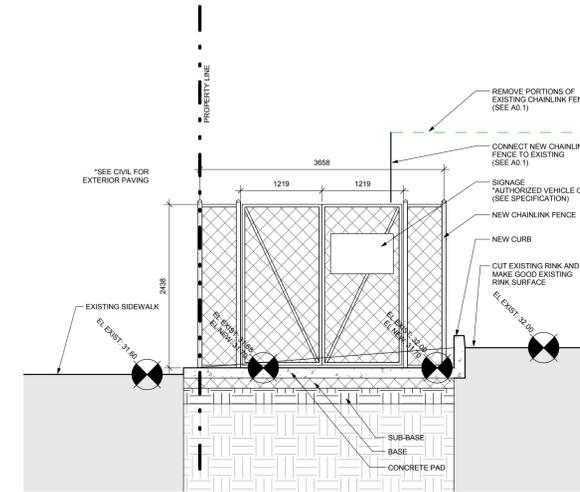

4 SECTION THROUGH GARBAGE PAD
1:50

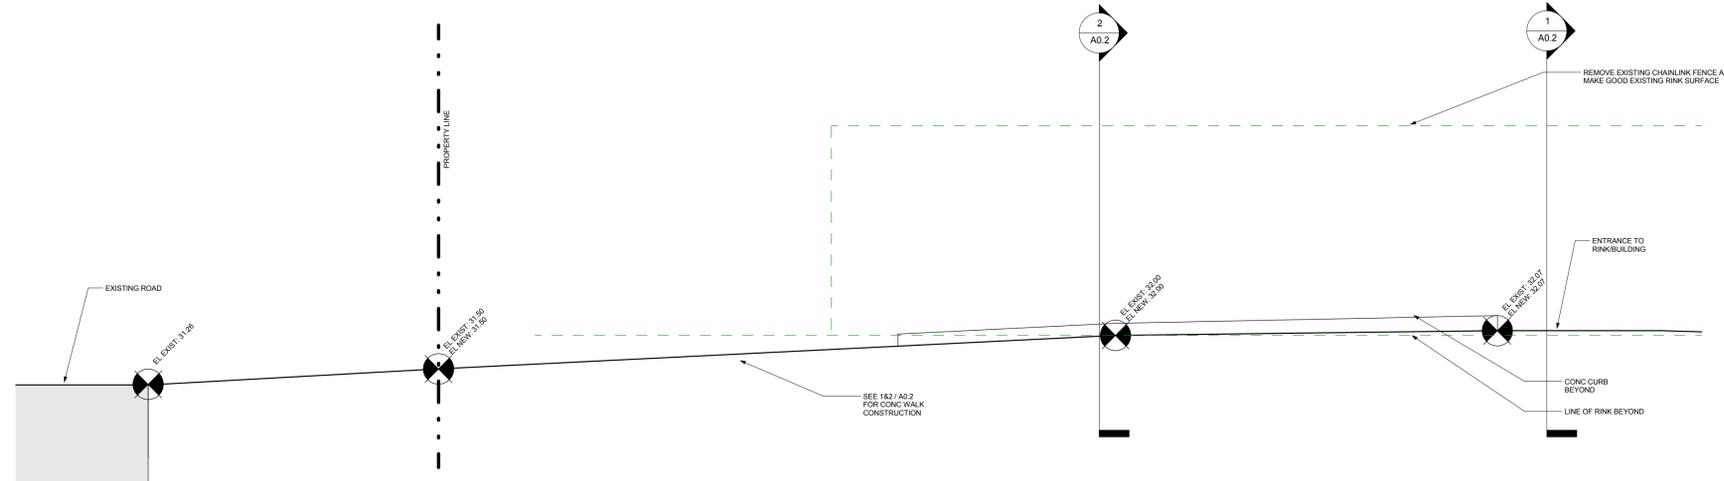

3 SECTION THROUGH WALK TO PL
1:50

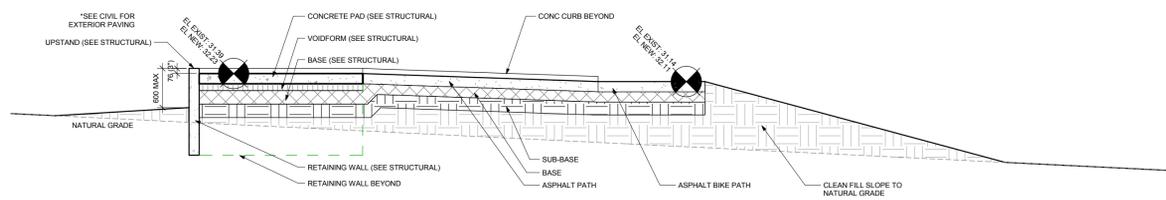

5 SECTION THROUGH MPR1 EXTERIOR EXIT
1:50



Project:
 MAYFAIR RECREATION CENTRE
 40 MAYFAIR PLACE
 Project Number: 2011-112
 Bid Opportunity Number: 556-2012

Drawing Title: SITE SECTIONS AND DETAILS

#	Issue/Revision	Date
1	60% REVIEW	AUG 16 2012
2	60% REISSUE REVIEW	NOV 28 2012
3	90% REVIEW	MAR 6 2013
4	ISSUED FOR TENDER	APR 12 2013

Sheet No: **A0.2**

This drawing is property of the Architect and cannot be reproduced or used without the consent of the Architect. The contractor is responsible for checking and verifying all levels and dimensions and shall report all discrepancies to the Architect and obtain clarification prior to commencing work.