



**PLANT SPECIFICATION LIST**


BOTANICAL/ COMMON NAME	SIZE/ REMARKS
<b>Shrubs</b> <i>Juniperus communis 'Depressa' / Depressa Juniper</i>	450mm dia. well formed shrub with even growth. Container stock (3 gal pot min.)
<i>Rhus aromatica / 'Gro-low' Sumac</i>	600-800mm ht. well formed bushy shrub with min. 5 major basal branches. Container stock. (5 gal pot min.)
<b>Perennials</b> <i>Lamium maculatum 'Red Nancy' / Red Nancy Spotted Dead Nettle</i>	2 yr. plants from division. No. 1 grade, well developed, vigorous rizomes (not root bound), (3 gal pot min.)
<i>Calamagrostis x acutiflora 'Karl Foerster' / Karl Foerster Reed Grass</i>	2 yr. plants from division. No. 1 grade, well developed, vigorous rizomes (not root bound), (3 gal pot min.)

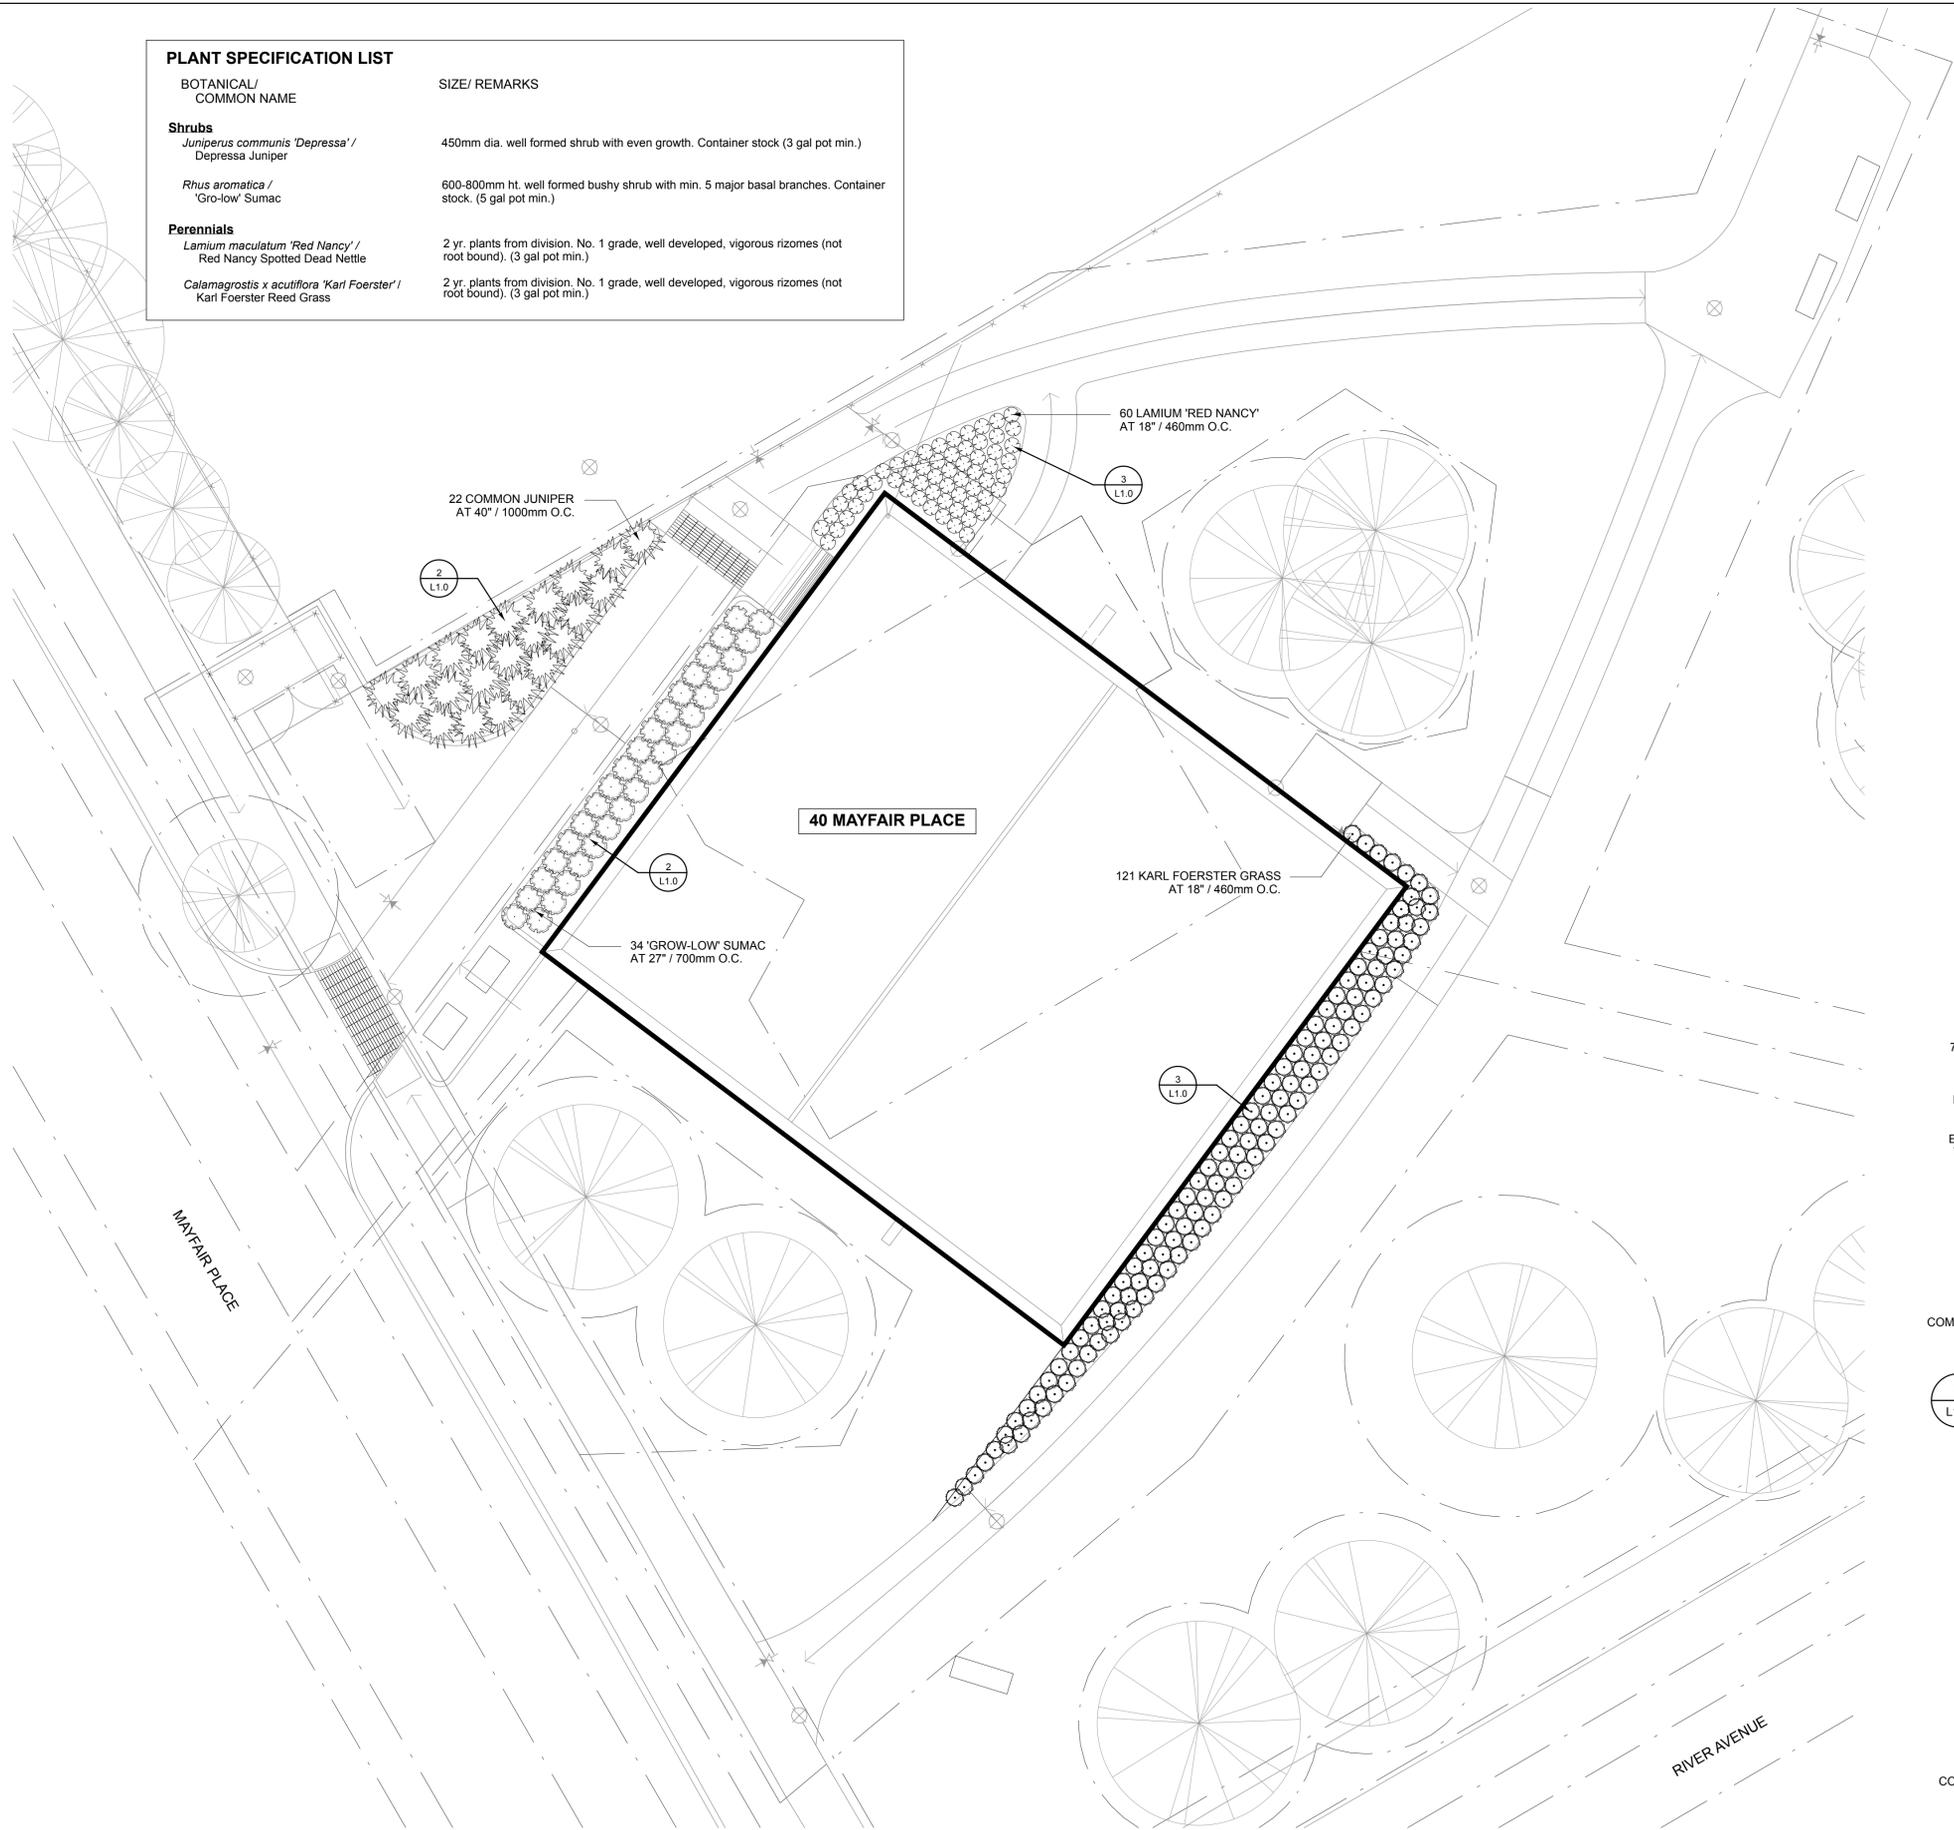

**1 PLANTING PLAN**  
L1.0 SCALE: 1:100

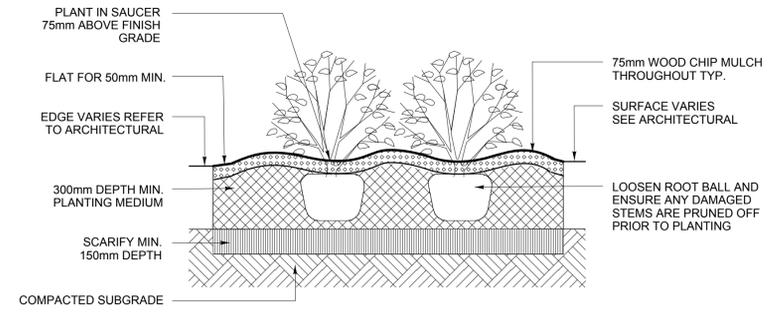

**2 SHRUB PLANTING DETAIL (TYP.)**  
L1.0 SCALE: 1:20

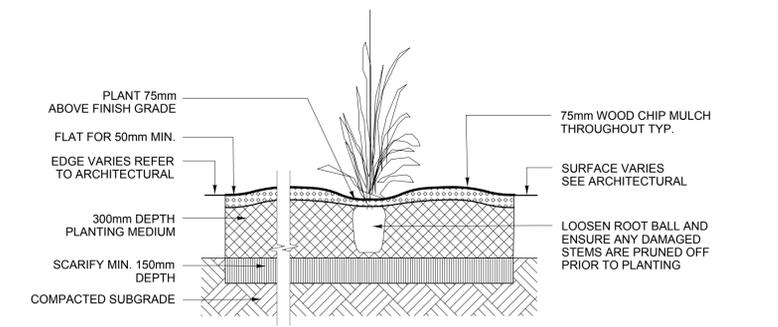

**3 PERENNIAL PLANTING DETAIL (TYP.)**  
L1.0 SCALE: 1:20

**bridgman collaborative**  
 ARCHITECTURE  
 678 MAIN STREET WINNIPEG, MB R3B 1E4  
 204-488-3857 tel. 204-488-0216 fax. www.bridgmancollaborative.ca

**Winnipeg**  
 THE CITY OF WINNIPEG PLANNING, PROPERTY AND DEVELOPMENT DEPARTMENT MUNICIPAL ACCOMMODATIONS DIVISION  
 4TH FLOOR - 385 KING STREET WEST L1

Project: MAYFAIR RECREATION CENTRE  
 40 MAYFAIR PLACE  
 Project Number: 2011-112  
 Bid Opportunity Number: 556-2012

Drawing Title: PLANTING PLAN AND DETAILS  
 # Issue/Revision Date  
 1 ISSUED FOR TENDER APRIL 12 2013

Sheet No: **L1.0**  
This drawing is property of the Architect and cannot be reproduced or used without the consent of the Architect. The contractor is responsible for checking and verifying all levels and dimensions and shall report all discrepancies to the Architect and obtain clarification prior to commencing work.