



1 GENERAL ARRANGEMENT - ELEVATION
Scale: 1:20 @ A1

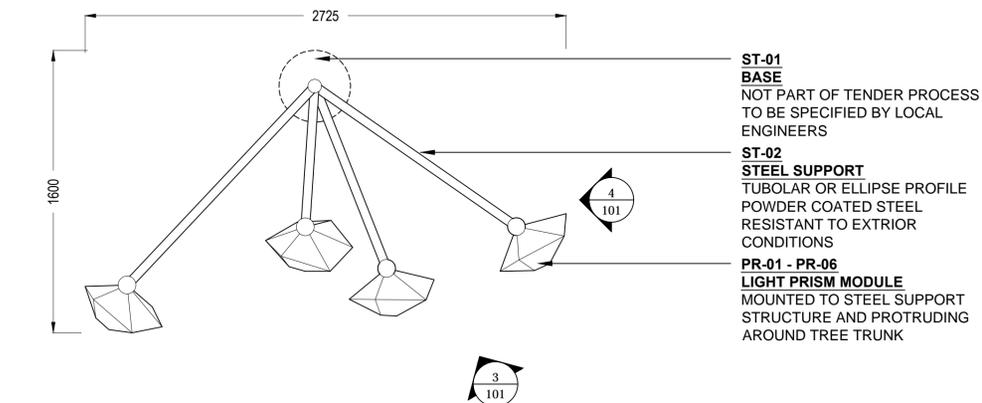

2 GENERAL PLAN
Scale: 1:20 @ A1

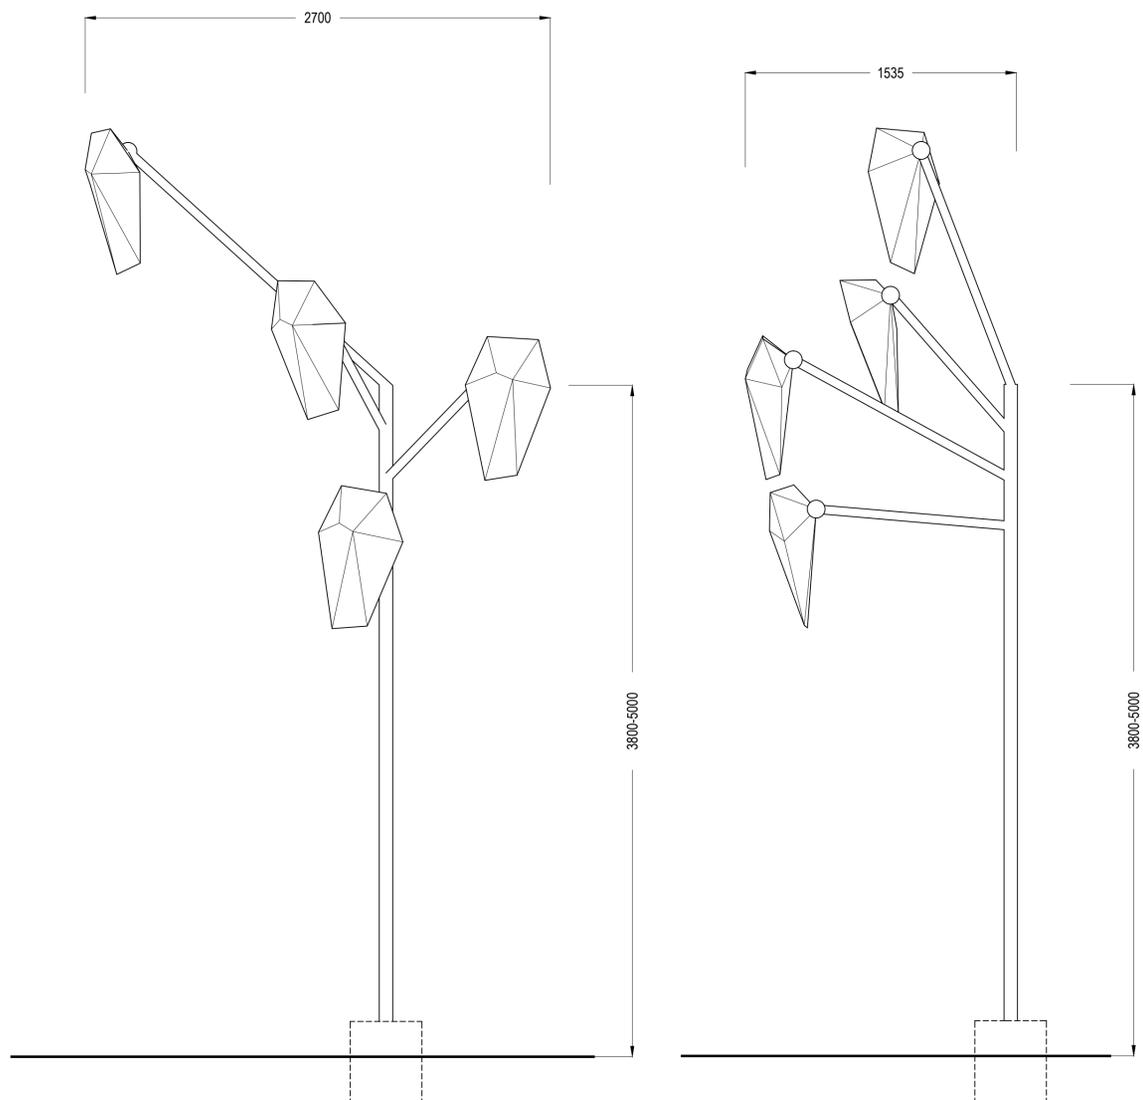

3 GENERAL ELEVATION 1
Scale: 1:20 @ A1

4 GENERAL ELEVATION 2
Scale: 1:20 @ A1

**MOMENT
FACTORY**

6250 HUTCHESON, SUITE 200
MONTREAL, QC H3L 4G5
T 514 882 8833 F 514 882 8891
WWW.MOMENTFACTORY.COM

REVISIONS HISTORY	
NO	DESCRIPTION

PROJECT
WINNIPEG
LUMINOUS IDENTITY

TITLE
LUMINOUS IDENTITY
ASSEMBLY
GENERAL ASSEMBLY PLAN
A (01) 01
MULTIPLE VIEWS

CONCEPT BY
Moment Factory
DRAWN BY
Ajmir Kandola
SCALE
1:20 @ A1
DATE
26.07.2012
APPROVED BY
Gabriel Pontbriand
FILE NAME
WINNIPEG_GENERAL_ARRANGEMENT_10726MC.dwg
SHEET REVISION
0

SHEET NUMBER
A (01) 01