



**David Wagner Associates Inc.**

4 - 430 River Avenue Winnipeg, Manitoba, R3L 0C6 (204) 452-2426  
LANDSCAPE ARCHITECTURE • URBAN DESIGN • GOLF COURSE ARCHITECTURE

Location of underground structures as shown are based on the best information available but no guarantee is given that all existing utilities are shown or that the given locations are exact. Confirmation of existence and exact location of all services must be obtained from the individual utilities before proceeding with construction.

DO NOT SCALE – DRAWING PLOT MAY NOT BE AT 100%

Released for Tender  
August 13, 2012

RELEASED FOR CONSTRUCTION DATE: XX Month, 20XX

8			
7			
6			
5			
4			
3			
2			
1			
NO.	REVISION	DATE	BY

CLIENT

CITY OF WINNIPEG



PROJECT

**WESTDALE CC PLAYGROUND**  
WESTGROVE WAY  
WINNIPEG, MANITOBA

DRAWN BY LLW DATE 13 August, 2012


APPROVED BY DW SCALE 1:100

DRAWING TITLE

**DEVELOPMENT PLAN**

PROJECT NO. SHEET NO. REVISION NO.

1203 L2 0

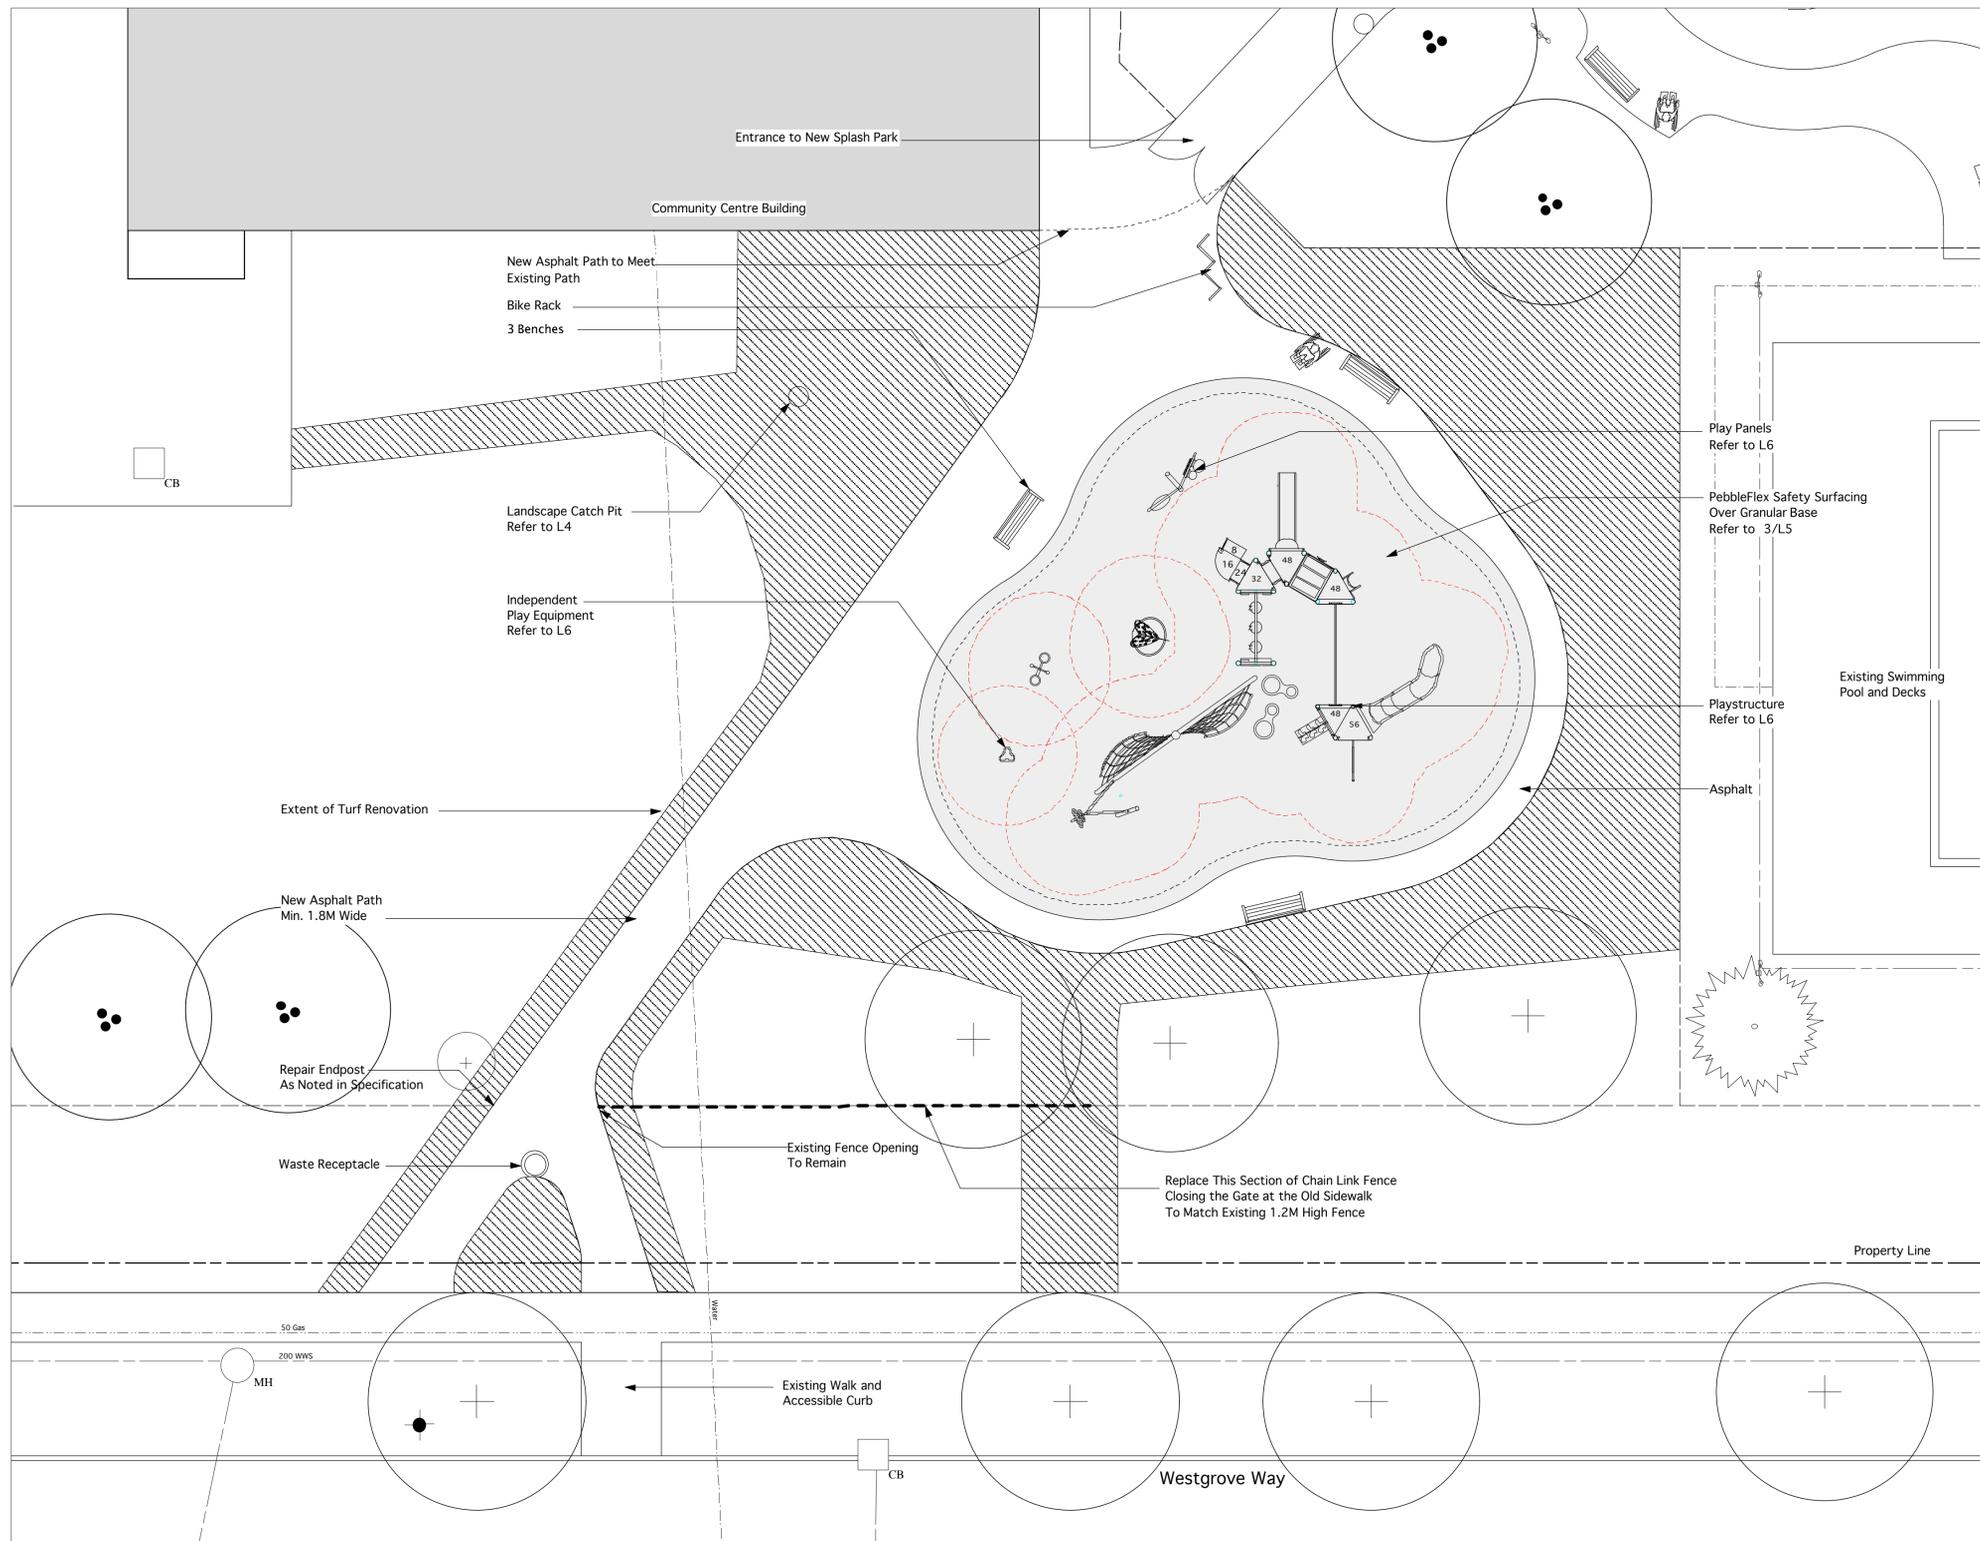

**1** DEVELOPMENT PLAN  
**L2** 1:100