


FOR CONTINUATION
SEE DWG 10332

ARCHIBALD STREET



104.50 800X1200 CONC CS
TO BE LINED S-MA50002600
(PARTIALLY DETERIORATED)

95.60 OF 800X1200 CONC CS
TO BE LINED S-MA50002599
(PARTIALLY DETERIORATED)

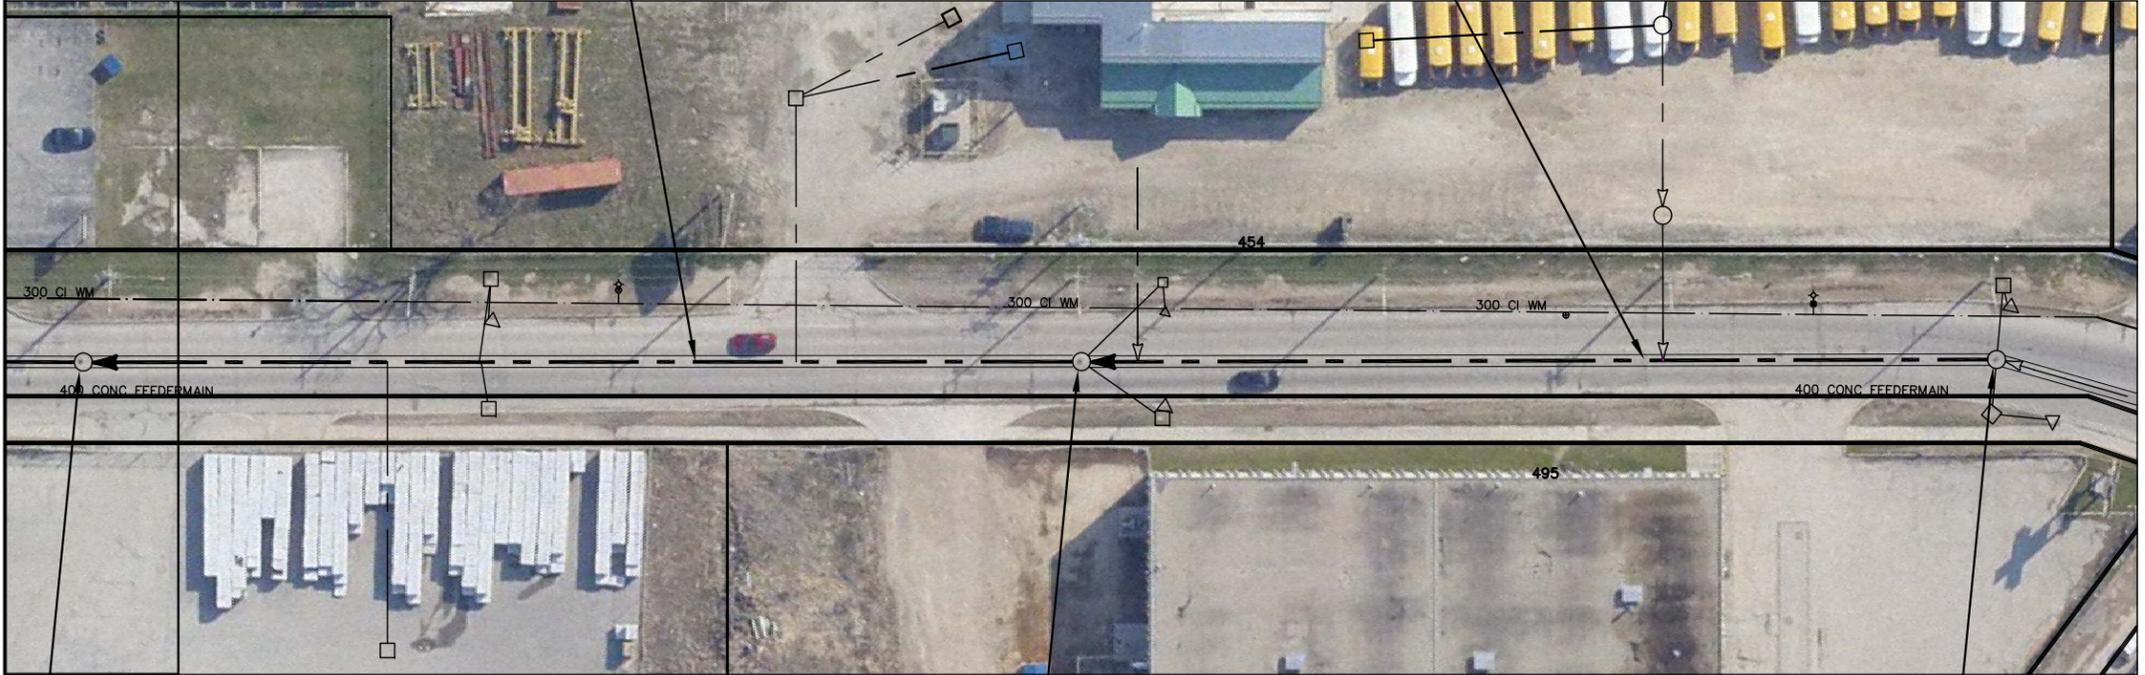

S-MH50002198
RIM 231.46
INV S 225.37
INV N 225.53

S-MH50002197
RIM 231.21
INV S 225.43
INV N 225.61

S-MH50002196
RIM 231.02
INV S 225.56
INV N 225.55

WARNING
IF POWER EQUIPMENT OR EXPLOSIVES ARE TO BE USED FOR EXCAVATION ON THIS PROJECT THE CONTRACTOR MUST:
1) NOTIFY THE GAS COMPANY OF THE PROPOSED LOCATION OF EXCAVATION.
2) TAKE PRECAUTION TO AVOID DAMAGE TO GAS COMPANY INSTALLATIONS.
SEE PROVINCIAL REGULATION 210/72 FOR DETAILS

SEWER JUNCTION INFORMATION FROM SEWER VIDEO INSPECTION
SEWER ID S-MA50002599

DISTANCE FROM MH ID S-MH50002196		
DISTANCE	DIAMETER	CLOCK
36.0	150	4
42.0	150	10
87.4	150	10
92.0	150	1

SEWER JUNCTION INFORMATION FROM SEWER VIDEO INSPECTION
SEWER ID S-MA50002600

DISTANCE FROM MH ID S-MH50002197		
DISTANCE	DIAMETER	CLOCK
36.0	150	4
42.0	150	10
87.4	150	10
92.0	150	1

METRIC
WHOLE NUMBERS INDICATE MILLIMETRES
DECIMALIZED NUMBERS INDICATE METRES



<p>LOCATION APPROVED UNDERGROUND STRUCTURES</p> <p>SUPV. U/G STRUCTURES COMMITTEE _____ DATE _____</p> <p>NOTE: LOCATION OF UNDERGROUND STRUCTURES AS SHOWN ARE BASED ON THE BEST INFORMATION AVAILABLE BUT NO GUARANTEE IS GIVEN THAT ALL EXISTING UTILITIES ARE SHOWN OR THAT THE GIVEN LOCATIONS ARE EXACT. CONFIRMATION OF EXISTENCE AND EXACT LOCATION OF ALL SERVICES MUST BE OBTAINED FROM THE INDIVIDUAL UTILITIES BEFORE PROCEEDING WITH CONSTRUCTION.</p>	<p>B.M. ELEV. _____</p> <p>CONSTRUCTION COMPLETION DATE: YYYY MM DD _____</p> <table border="1" style="width:100%; border-collapse: collapse;"> <thead> <tr> <th>NO.</th> <th>REVISIONS</th> <th>DATE</th> <th>BY</th> </tr> </thead> <tbody> <tr><td> </td><td> </td><td> </td><td> </td></tr> </tbody> </table>	NO.	REVISIONS	DATE	BY																	<p>ENGINEER'S SEAL</p> <p>ORIGINAL SIGNED BY S.R.J. COURNOYER AUG. 15, 2012</p> <p>CONSULTANT DRAWING NUMBER _____</p>	<p>THE CITY OF WINNIPEG WATER AND WASTE DEPARTMENT ENGINEERING DIVISION</p> <p>2012 SEWER RENEWALS BY CIPP LINING ARCHIBALD STREET 1ST MH W OF KAVANACH AVENUE TO 2ND MH W OF KAVANACH AVENUE</p>	<p>SHEET 3 OF 36</p> <p>CITY DRAWING NUMBER 10333</p>	
NO.	REVISIONS	DATE	BY																						
<table border="1" style="width:100%; border-collapse: collapse;"> <thead> <tr> <th>DESIGNED BY</th> <td>SC</td> <th>CHECKED BY</th> <td>SC</td> </tr> <tr> <th>DRAWN BY</th> <td>RS</td> <th>APPROVED BY</th> <td>KZ</td> </tr> <tr> <th>SCALE:</th> <td rowspan="2">1:750</td> <th>RELEASED FOR CONSTRUCTION</th> <td>_____</td> </tr> <tr> <td>HORIZONTAL</td> <td>_____</td> </tr> <tr> <td>VERTICAL</td> <td>_____</td> <td>_____</td> </tr> <tr> <th>DATE</th> <td>2012 08 27 <th>DATE</th> <td>_____</td> </td></tr> </thead> </table>		DESIGNED BY	SC	CHECKED BY	SC	DRAWN BY	RS	APPROVED BY	KZ	SCALE:	1:750	RELEASED FOR CONSTRUCTION	_____	HORIZONTAL	_____	VERTICAL	_____	_____	DATE	2012 08 27 <th>DATE</th> <td>_____</td>	DATE	_____	<p>PLOT DATE: 2012 08 27</p> <p>BID OPPORTUNITY: ??-???? FILE PATH: R:\DRAWINGS\SEWER\2012_RENEWALS\CIPP, TPR, and EPR\CONTRACT 11\CIPP LINING\ ARCHIBALD.dwg</p> <p>CONTRACT NUMBER: ??</p>		
DESIGNED BY	SC	CHECKED BY	SC																						
DRAWN BY	RS	APPROVED BY	KZ																						
SCALE:	1:750	RELEASED FOR CONSTRUCTION	_____																						
HORIZONTAL		_____																							
VERTICAL	_____	_____																							
DATE	2012 08 27 <th>DATE</th> <td>_____</td>	DATE	_____																						