
ST

MISSION AVENUE

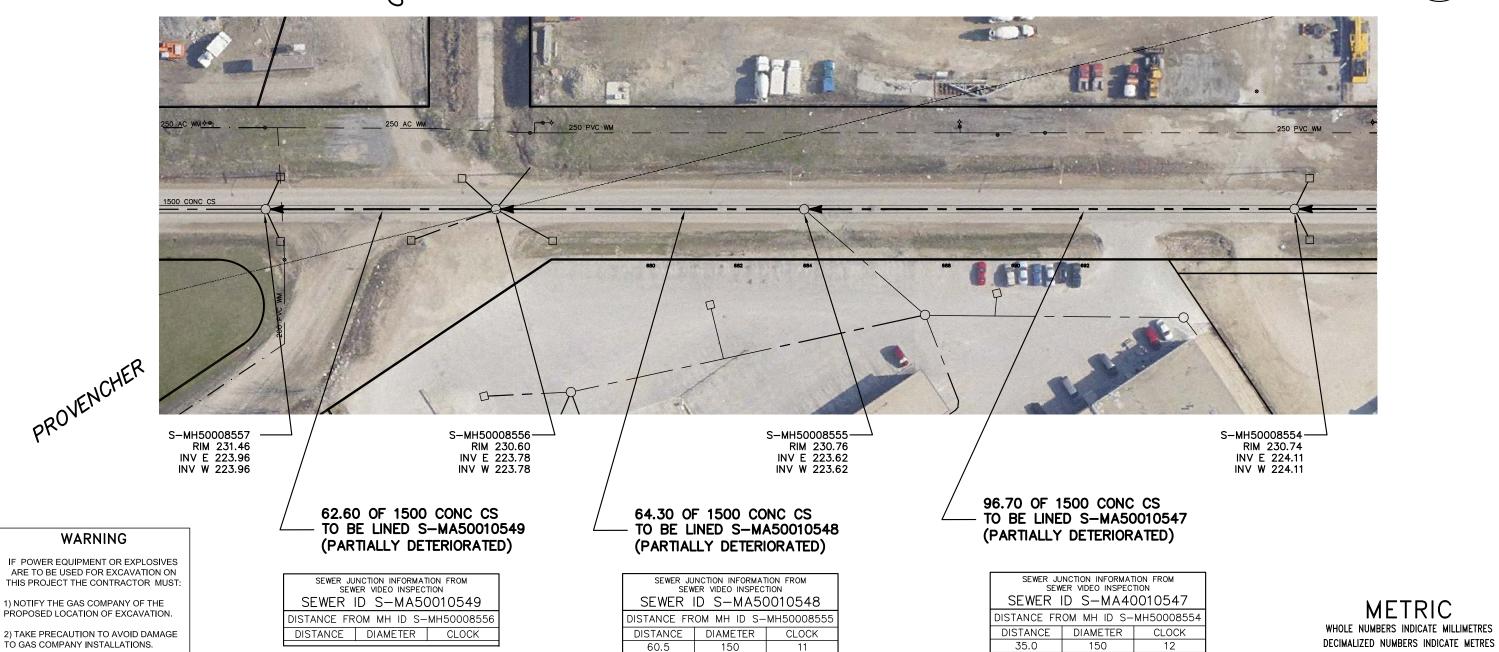



LOCATION APPROVED UNDERGROUND STRUCTURES

SEE PROVINCIAL REGULATION 210/72 FOR DETAILS

WARNING

SUPV. U/G STRUCTURES COMMITTEE

LOCATION OF UNDERGROUND STRUCTURES AS SHOWN ARE BASED ON THE BEST INFORMATION AVAILABLE BUT NO GUARANTEE IS GIVEN THAT ALL EXISTING UTILITIES ARE SHOWN OR THAT THE GIVEN LOCATIONS ARE EXACT. CONFIRMATION OF EXISTENCE AND EXACT LOCATION OF ALL SERVICES MUST BE OBTAINED FROM THE INDIVIDUAL UTILITIES BEFORE PROCEEDING WITH CONSTRUCTION.

ENGINEER'S SEAL COSTRUCTION COMPLETION DATE: YYYY MM DD ORIGINAL SIGNED BY S.R.J. COURNOYER DESIGNED CHECKED AUG. 15, 2012 SC SC DRAWN BY APPROVED ΚZ JB SCALE: RELEASED FOR CONSTRUCTION 1:750 HORIZONTAL CONSULTANT DRAWING NUMBER VERTICAL REVISIONS DATE DATE 2012 08 20 DATE

@ Winnipeg

THE CITY OF WINNIPEG

WATER AND WASTE DEPARTMENT ENGINEERING DIVISION

2012 SEWER RENEWALS BY CIPP LINING

MISSION AVENUE

2ND MH W OF FOSTER STREET TO 1ST MH W OF GREY STREET

SHEET **25** OF **36** CITY DRAWING NUMBER

10355