




**HATCH LOCK HASP DETAIL** (1-S6/S5)  
1:5

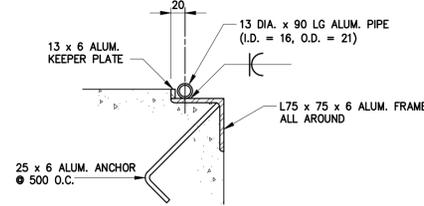


**SECTION** (D-S6/S5)  
1:5

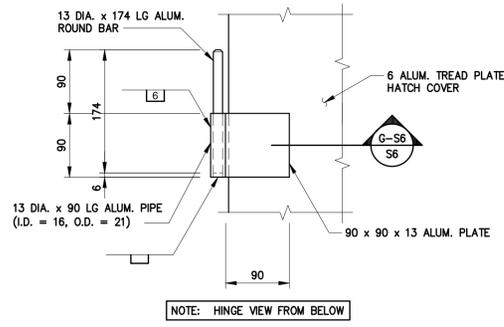


**HINGE DETAIL** (2-S6/S5)  
1:5

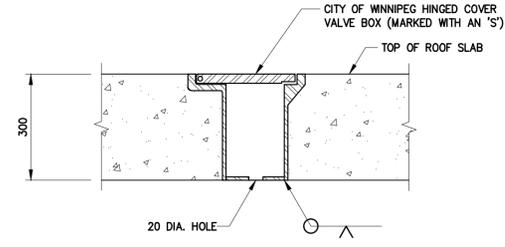


**VALVE BOX DETAIL** (3-S6/S2)  
1:10

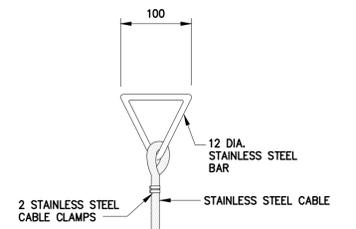


**LIFTING RING DETAIL** (4-S6/S2)  
1:5

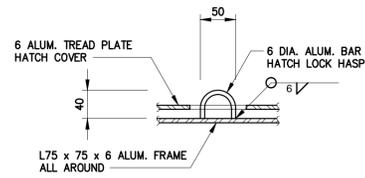


**SECTION** (A-S6/S6)  
1:5

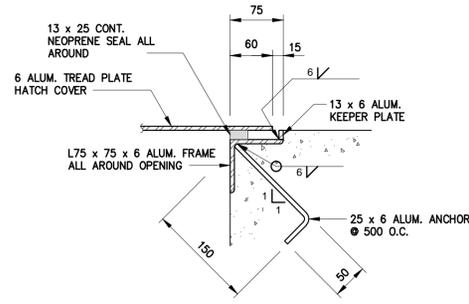


**HATCH COVER SUPPORT SECTION** (F-S6/S5)  
1:5

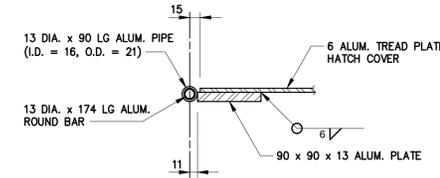


**SECTION** (G-S6/S6)  
1:5

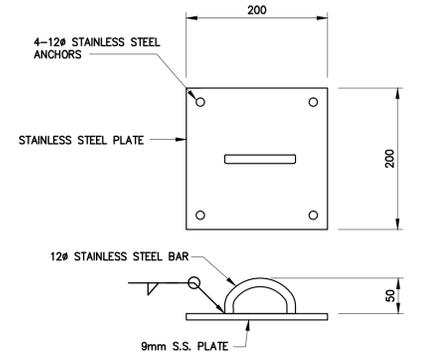


**LIFTING CABLE GUIDE** (5-S6/S2)  
1:5

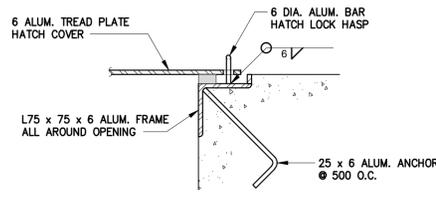


**SECTION** (B-S6/S6)  
1:5

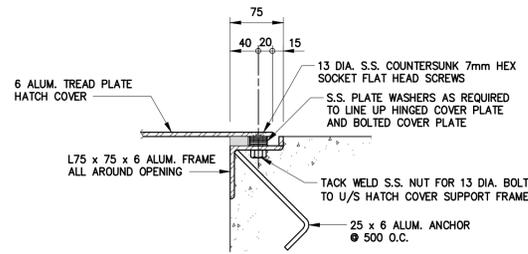


**HATCH COVER BOLT-DOWN SECTION** (F-S6/S5)  
1:5

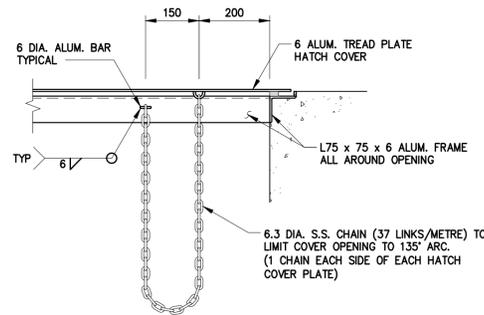


**HATCH COVER CHAIN SECTION** (H-S6/S5)  
1:10

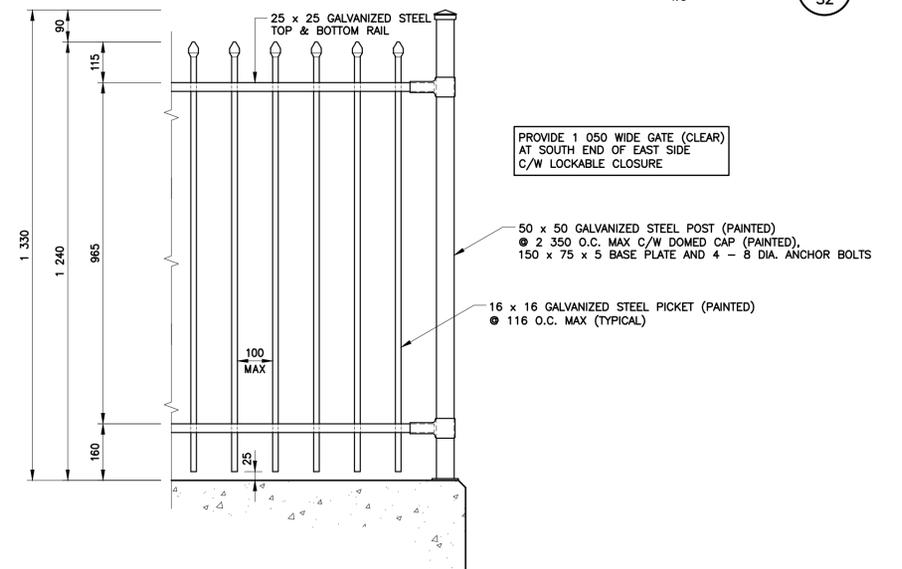

**TYPICAL FENCE DETAIL** (J-S6/S2)  
1:10

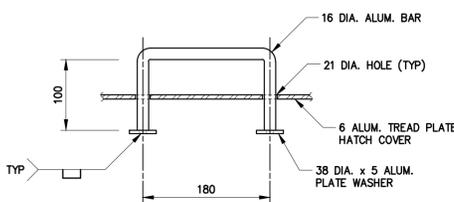

**SECTION** (C-S6/S5)  
1:5

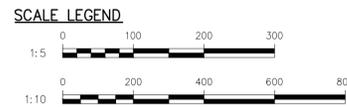

**METRIC**  
WHOLE NUMBERS INDICATE MILLIMETRES  
DECIMALIZED NUMBERS INDICATE METRES

NOTE: These design documents are prepared solely for the use by the party with whom the design professional has entered into a contract and there are no representations of any kind made by the design professional to any party with whom the design professional has not entered into a contract.

		MMM Group Limited Suite 111 - 93 Lombard Ave. Winnipeg, MB R3B 3B1 T. 204.943.3178   F. 204.943.4948 www.mmm.ca					
DESIGNED BY MM DRAWN BY KB HOR. SCALE AS NOTED VERT. SCALE AS NOTED		CHECKED BY EH APPROVED BY JPL RELEASED FOR CONSTRUCTION		BID OPPORTUNITY: 745-2012 PLOT DATE: 12.10.05		<b>THE CITY OF WINNIPEG</b> WASTE AND WATER DEPARTMENT WINNIPEG	
CONSULTANT DRAWING No.: 5512082-S6 SHEET 8 OF 8 CITY DRAWING No.: LD-6036				OUTFALL GATE CHAMBER UPGRADES <b>RIVERGATE</b> <b>LDS OUTFALL GATE CHAMBER</b> ACCESS HATCH DETAILS (SHEET 2 OF 2)			

Project: C:\csh\6\_2010\_11\_2\_09\_50\_R11 - Line Speed By - Intersect; File: P:\5512082-5512082\5512082 - Rivergate LDS Outfall Upgrades\MM Drawing\5512082\_Rivergate LDS Outfall - S2-S6 Concrete, Reinf. Access Hatch Details (Sheet 2 of 2).dwg | Layout: 8 Access Hatch Details (Sheet 2 of 2)