


THE CITY OF WINNIPEG

WATER AND WASTE DEPARTMENT ENGINEERING DIVISION

BRADY ROAD RESOURCE MANAGEMENT FACILITY LEAF AND YARD WASTE AND PILOT BIOSOLIDS COMPOSTING

BID OPPORTUNITY 839-2012

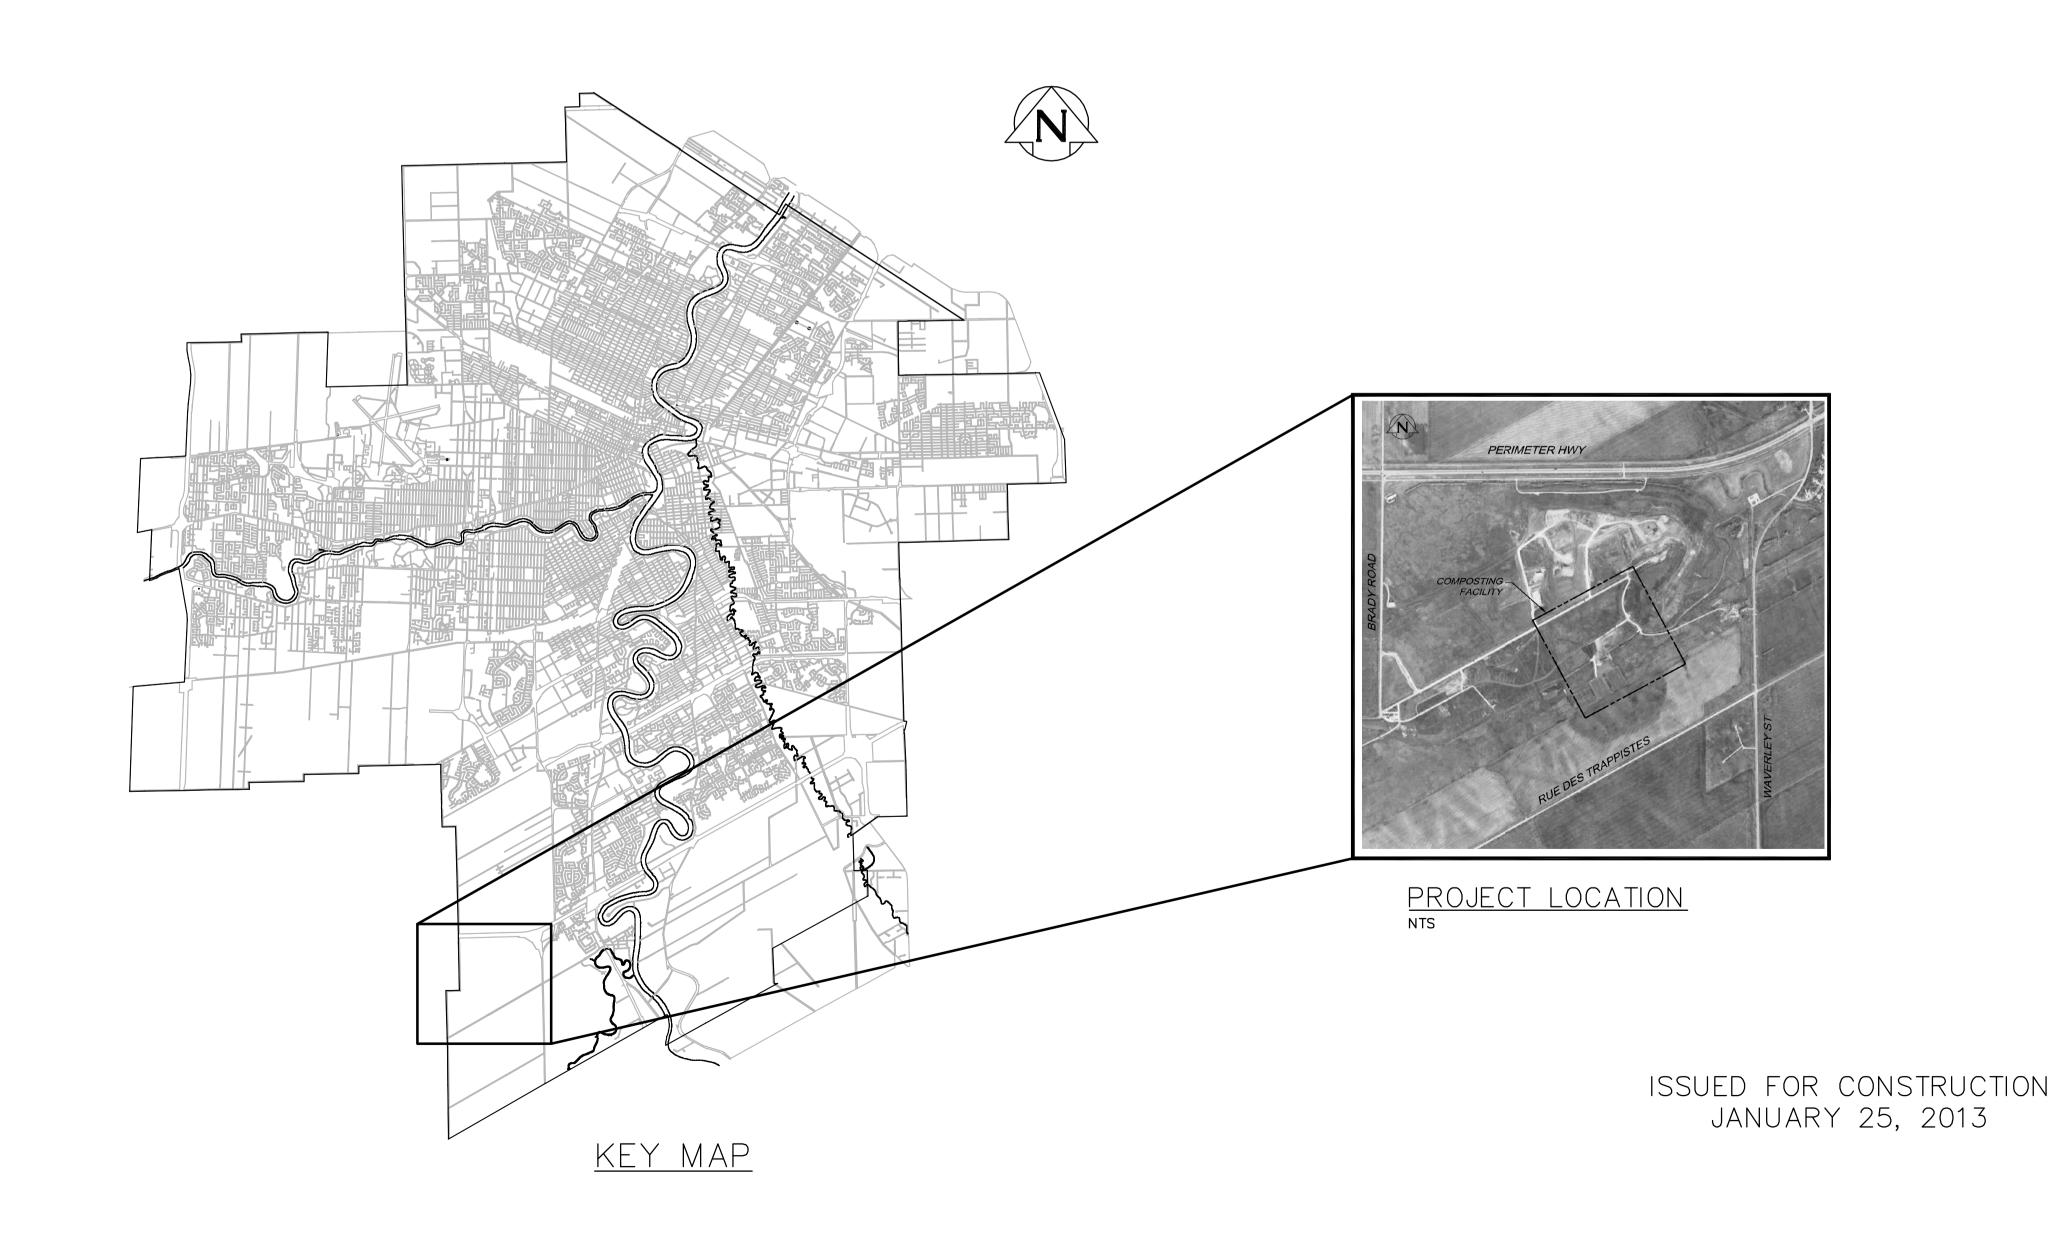



PROJECT No. 438634