

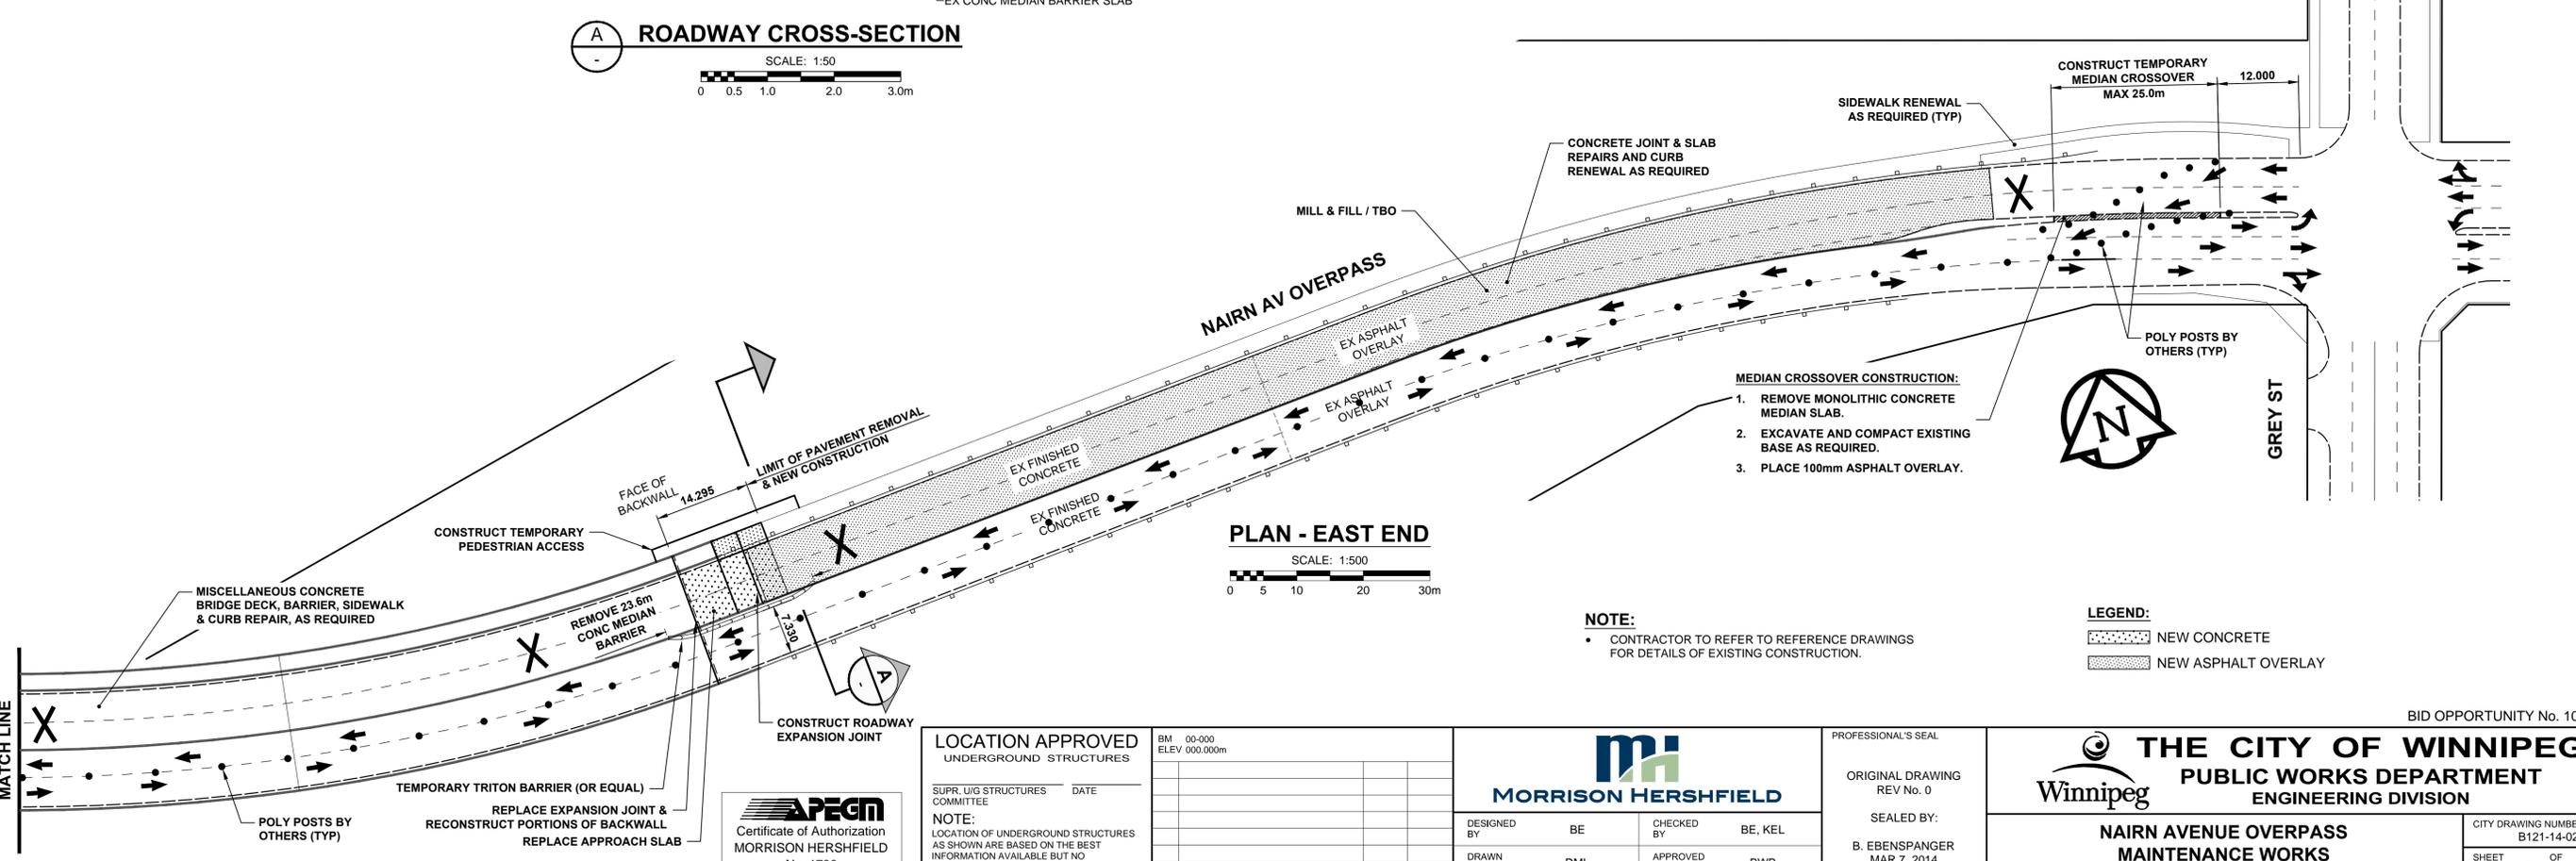


A1 SIZE 894mm x 841mm
PLOT: 3772014 9:59:27 PM
FILE NAME: W130027-PL-01.dwg Saved By: dbane

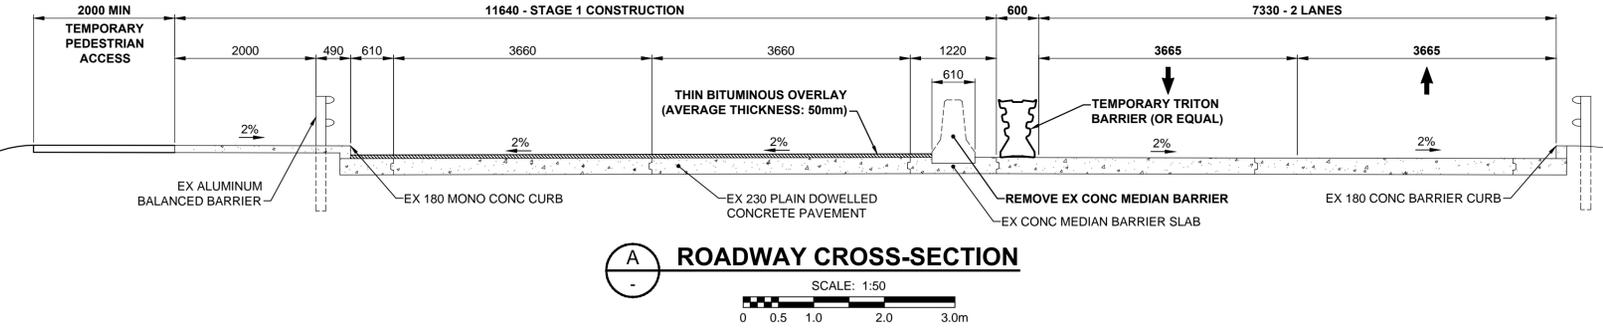

NOTE:
 • CONTRACTOR TO REFER TO REFERENCE DRAWINGS FOR DETAILS OF EXISTING CONSTRUCTION.

LEGEND:
 [Pattern] NEW CONCRETE
 [Pattern] NEW ASPHALT OVERLAY

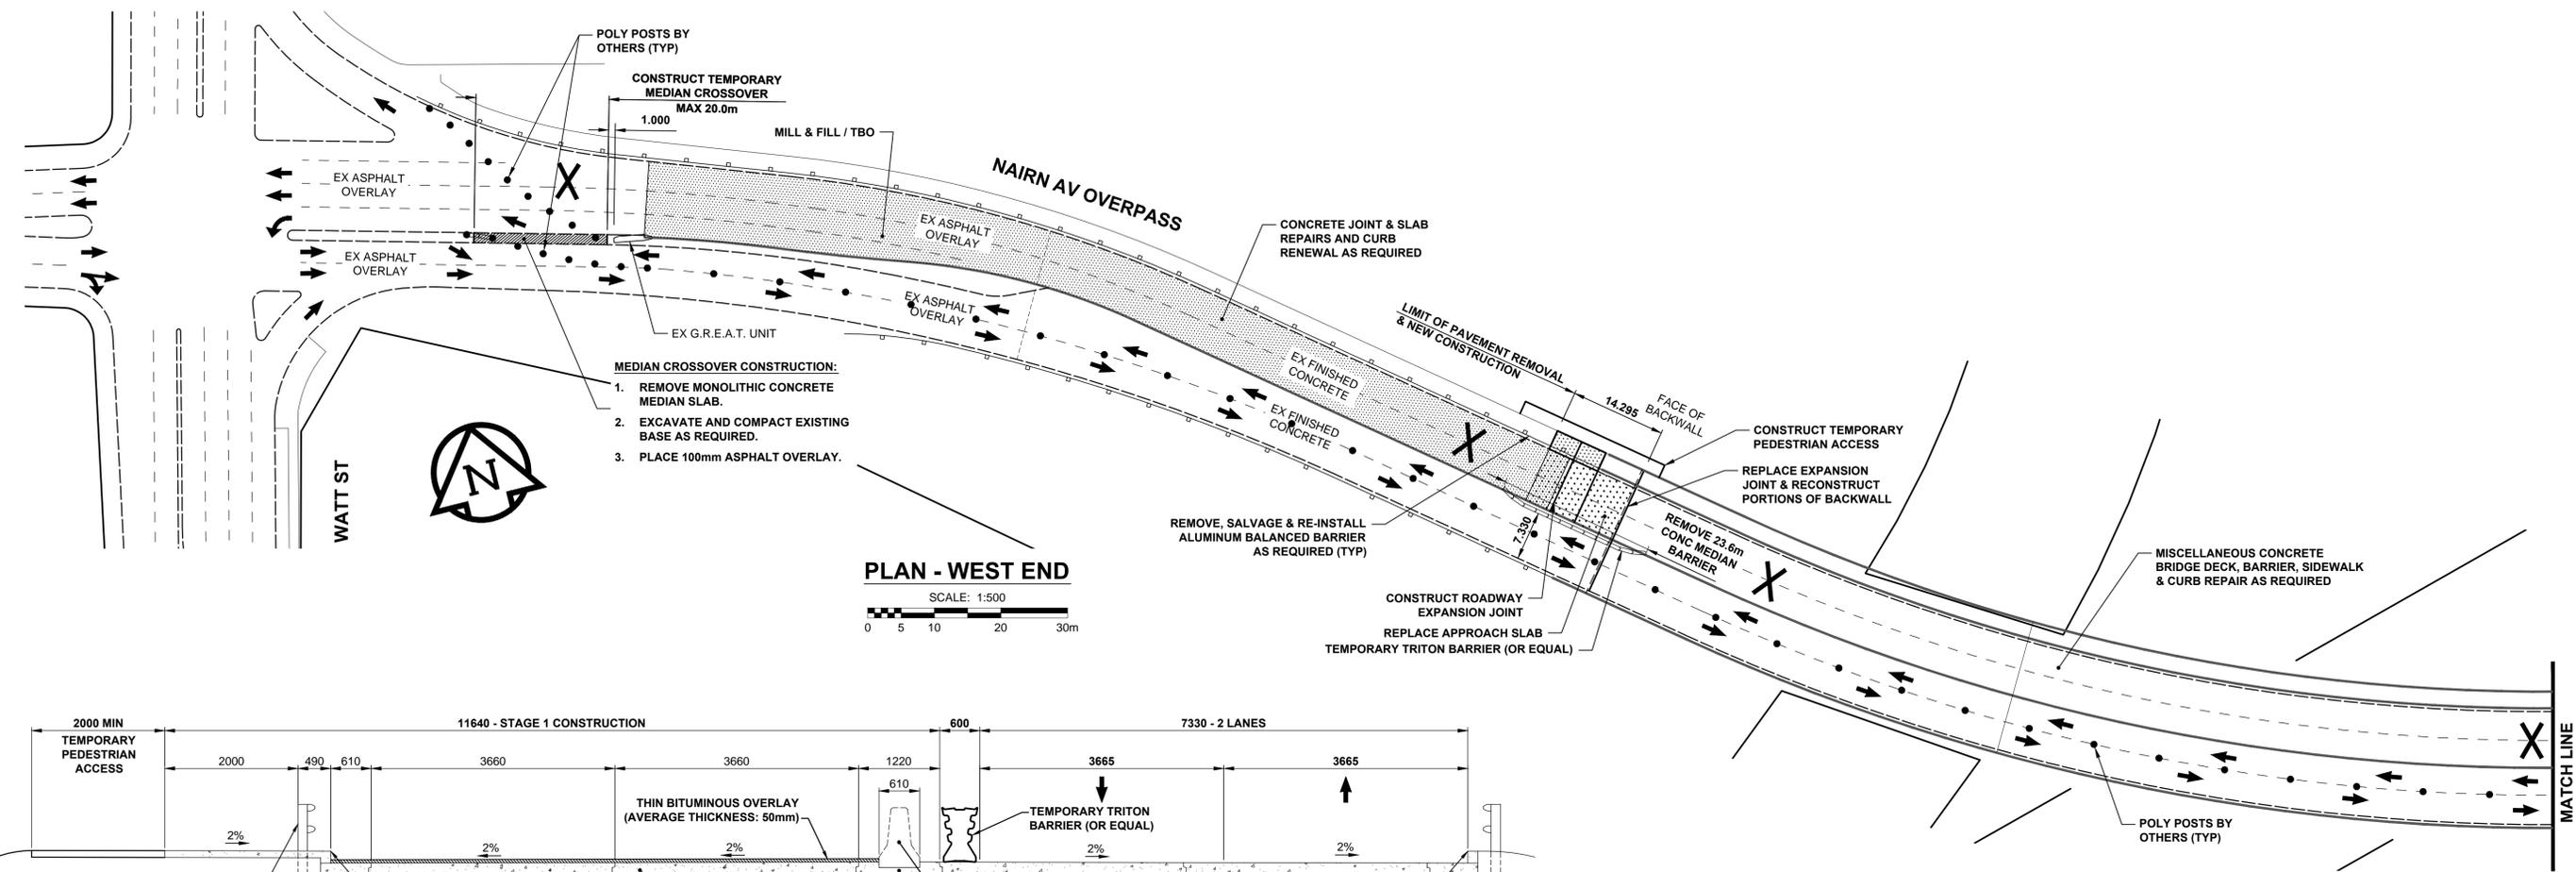

METRIC
 WHOLE NUMBERS INDICATE MILLIMETRES
 DECIMALIZED NUMBERS INDICATE METRES

LOCATION APPROVED UNDERGROUND STRUCTURES
 SUPR. / UG STRUCTURES COMMITTEE DATE
 NOTE:
 LOCATION OF UNDERGROUND STRUCTURES AS SHOWN ARE BASED ON THE BEST INFORMATION AVAILABLE BUT NO GUARANTEE IS GIVEN THAT ALL EXISTING UTILITIES ARE SHOWN OR THAT THE GIVEN LOCATIONS ARE EXACT. CONFIRMATION OF EXISTENCE AND EXACT LOCATION OF ALL SERVICES MUST BE OBTAINED FROM THE INDIVIDUAL UTILITIES BEFORE PROCEEDING WITH CONSTRUCTION.

BM 00-000	ELEV 000.000m		
0	ISSUED FOR TENDER	14/03/07	BE
No.	REVISIONS	YYMMDD	BY

MORRISON HERSHFIELD		DESIGNED BY BE		CHECKED BY BE, KEL	
DRAWN BY DML		APPROVED BY BWB		RELEASED FOR CONSTRUCTION	
HOR. SCALE AS SHOWN		VERT. SCALE AS SHOWN		DATE 14/02/28	

PROFESSIONAL'S SEAL
 ORIGINAL DRAWING REV No. 0
 SEALED BY:
 B. EBENSPANGER
 MAR 7, 2014
 CONSULTANT DRAWING No.
 W130027-PL-01.dwg

BID OPPORTUNITY No. 1051-2013

THE CITY OF WINNIPEG
 PUBLIC WORKS DEPARTMENT
 ENGINEERING DIVISION

**NAIRN AVENUE OVERPASS
 MAINTENANCE WORKS**

CONSTRUCTION STAGE 1
 SCOPE OF WORK

CITY DRAWING NUMBER B121-14-02	DRAWING No. 02
SHEET 2 OF 11	REV 0