



**PLAN OF APPROACH SLAB**

SCALE: 1:100  
0 2.5 5.0m

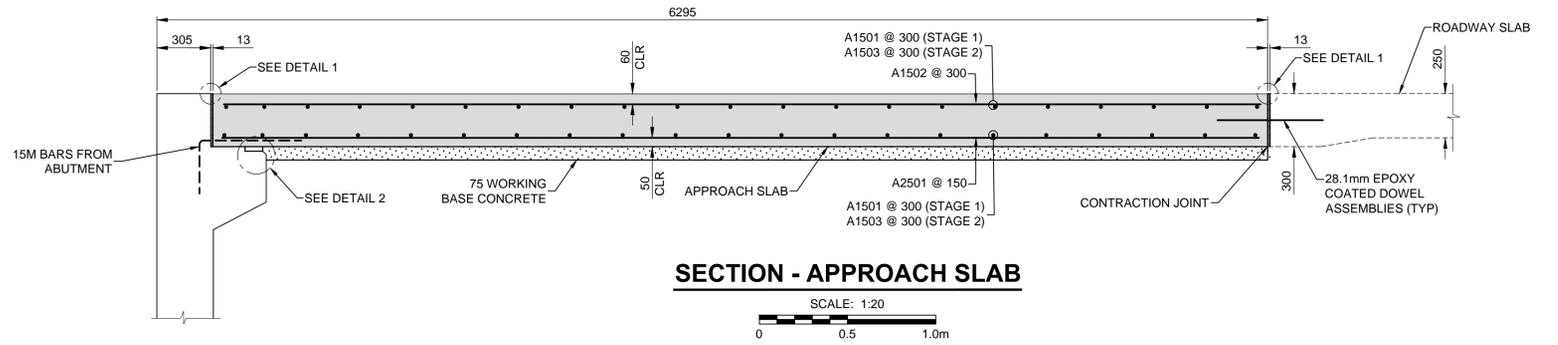


**SECTION - APPROACH SLAB**

SCALE: 1:20  
0 0.5 1.0m

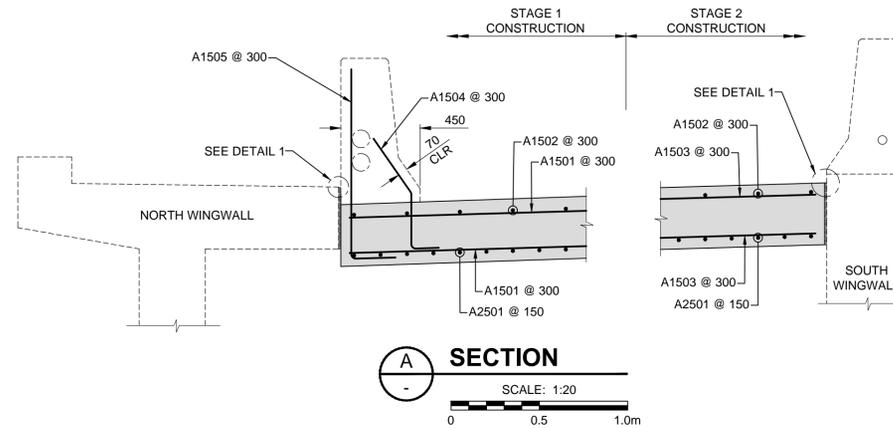


**SECTION A**

SCALE: 1:20  
0 0.5 1.0m

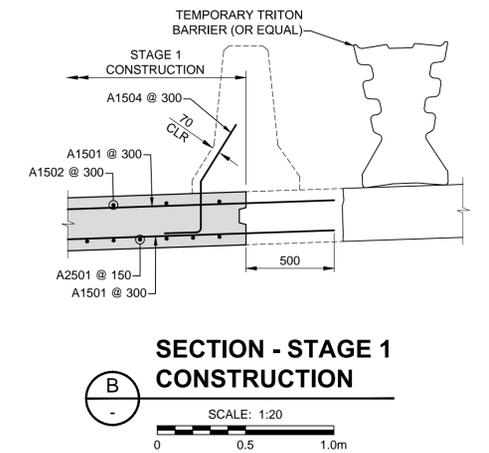


**SECTION - STAGE 1 CONSTRUCTION**

SCALE: 1:20  
0 0.5 1.0m

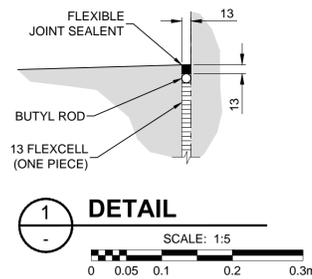


**DETAIL 1**

SCALE: 1:5  
0 0.05 0.1 0.2 0.3m

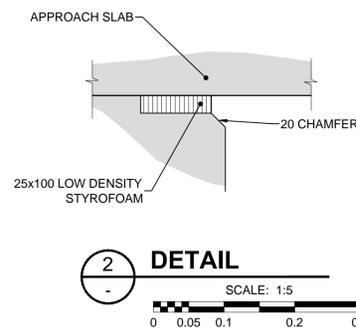

**DETAIL 2**


SCALE: 1:5  
0 0.05 0.1 0.2 0.3m

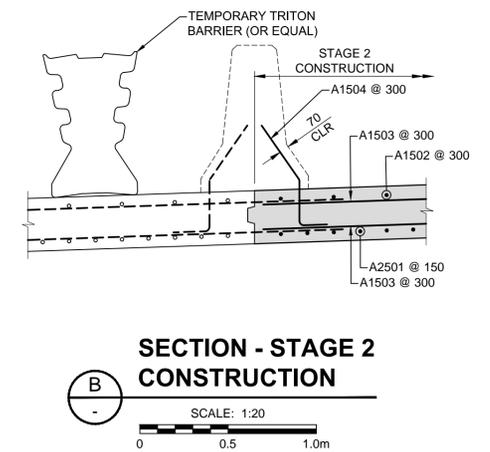

**SECTION - STAGE 2 CONSTRUCTION**

SCALE: 1:20  
0 0.5 1.0m

**NOTE:**  
• CONTRACTOR TO REFER TO REFERENCE DRAWINGS FOR DETAILS OF EXISTING CONSTRUCTION.

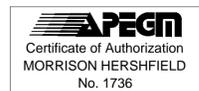

**METRIC**  
WHOLE NUMBERS INDICATE MILLIMETRES  
DECIMALIZED NUMBERS INDICATE METRES

LOCATION APPROVED  
UNDERGROUND STRUCTURES

SUPR. U/G STRUCTURES COMMITTEE DATE

**NOTE:**  
LOCATION OF UNDERGROUND STRUCTURES AS SHOWN ARE BASED ON THE BEST INFORMATION AVAILABLE BUT NO GUARANTEE IS GIVEN THAT ALL EXISTING UTILITIES ARE SHOWN OR THAT THE GIVEN LOCATIONS ARE EXACT. CONFIRMATION OF EXISTENCE AND EXACT LOCATION OF ALL SERVICES MUST BE OBTAINED FROM THE INDIVIDUAL UTILITIES BEFORE PROCEEDING WITH CONSTRUCTION.

No.	ISSUED FOR TENDER	14/03/07	BE
0	ISSUED FOR TENDER	14/03/07	BE
	REVISIONS	YYMMDD	BY

<b>MORRISON HERSHFIELD</b>	
DESIGNED BY: BE	CHECKED BY: BE, KEL
DRAWN BY: DML	APPROVED BY: BWB
HOR. SCALE: AS SHOWN	RELEASED FOR CONSTRUCTION
VERT. SCALE: AS SHOWN	
DATE: 14/02/28	DATE:

PROFESSIONAL'S SEAL
ORIGINAL DRAWING REV No. 0
SEALED BY: B. EBENSPANGER MAR 7, 2014
CONSULTANT DRAWING No. W130027-DET-02.dwg

<b>THE CITY OF WINNIPEG</b> PUBLIC WORKS DEPARTMENT ENGINEERING DIVISION	
<b>NAIRN AVENUE OVERPASS MAINTENANCE WORKS</b>	
APPROACH SLABS	
CITY DRAWING NUMBER: B121-14-06	SHEET 6 OF 11
DRAWING No. 06	REV 0