



Ownership of Documents:  
 Drawings and specifications as instruments of service are and shall remain the property of the Architect whether the project for which they are made is executed or not. They are not to be used by the owner on other projects or extensions to this project except by agreement in writing and with appropriate compensation to the Architect.


This drawing shall not be scaled. Follow given dimensions only.

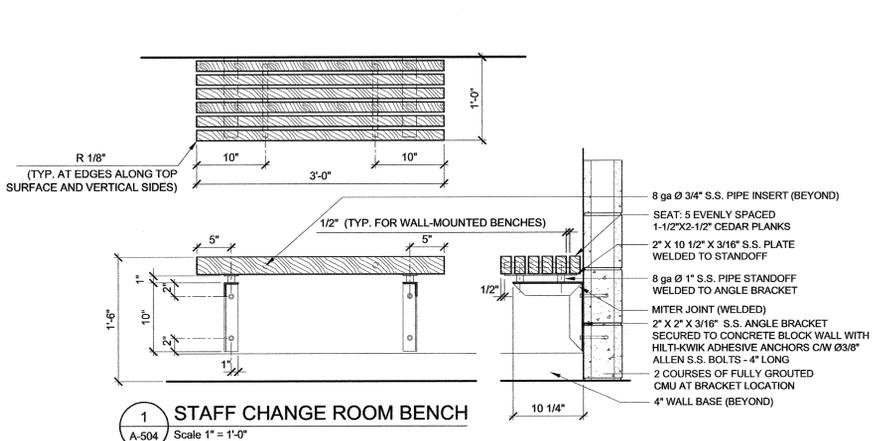


**1 STAFF CHANGE ROOM BENCH**  
 A-504 Scale 1" = 1'-0"

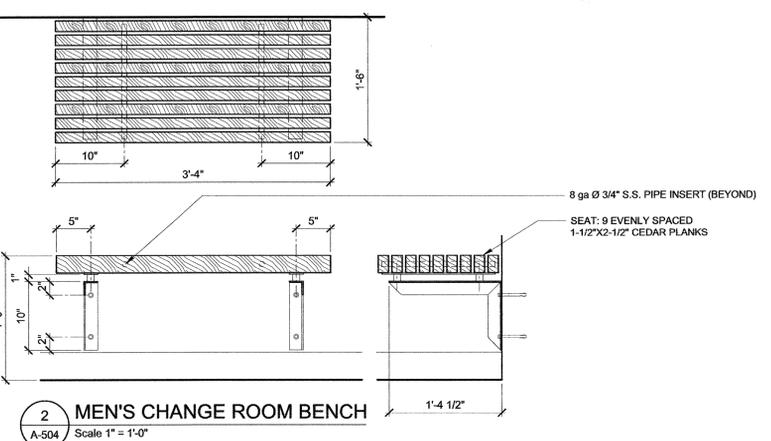

**2 MEN'S CHANGE ROOM BENCH**  
 A-504 Scale 1" = 1'-0"

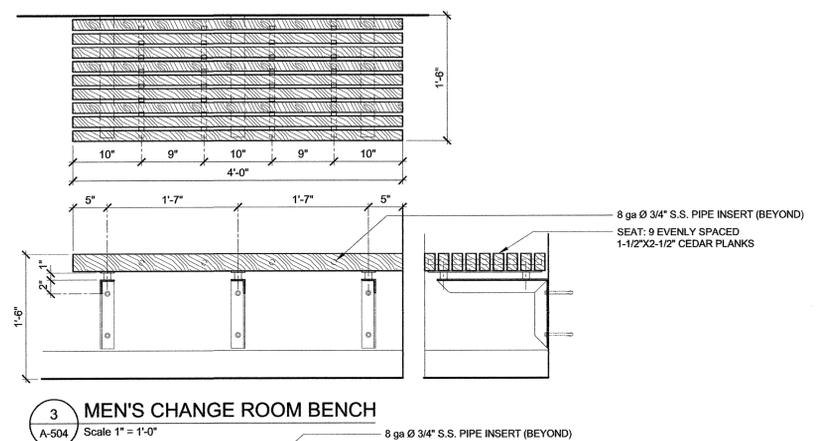


**3 MEN'S CHANGE ROOM BENCH**  
 A-504 Scale 1" = 1'-0"


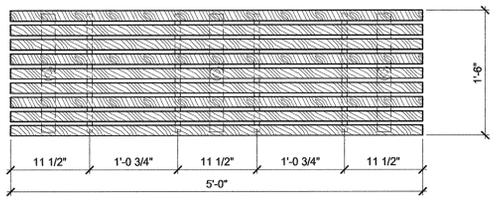


**4 WOMEN'S CHANGE ROOM BENCH**  
 A-504 Scale 1" = 1'-0"


**NOTES:**  
 SUPPORT BRACKETS FOR DIFFERENT SIZE CEDAR SLAT BENCHES ARE SIMILAR IN DESIGN. REFER TO 1/A-504 FOR DETAILS OF CONSTRUCTION AND FASTENING REQUIREMENTS. CORNERS OF STAINLESS STEEL ANGLE AND PLATE AT THE SUPPORT BRACKET SHALL HAVE A MIN. 1/8" RADIUS, EDGES OF THE BRACKET SHALL BE ARRISED.

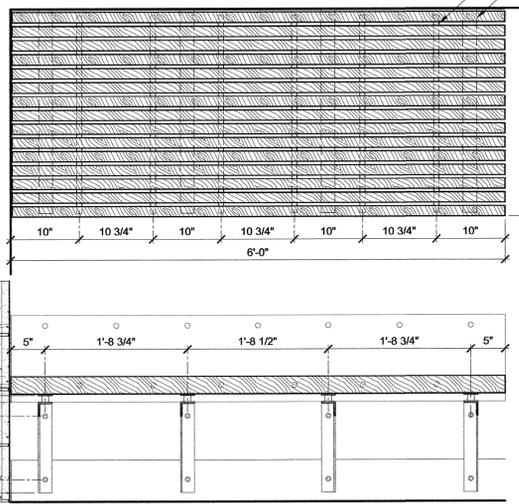


**5 SP. CHANGE ROOM BENCH**  
 A-504 Scale 1" = 1'-0"

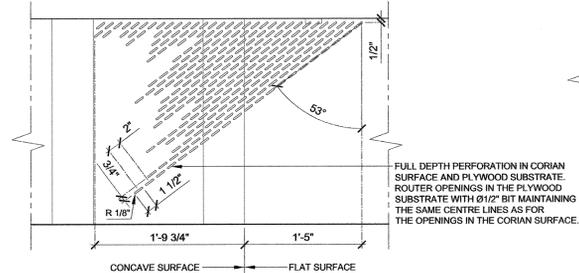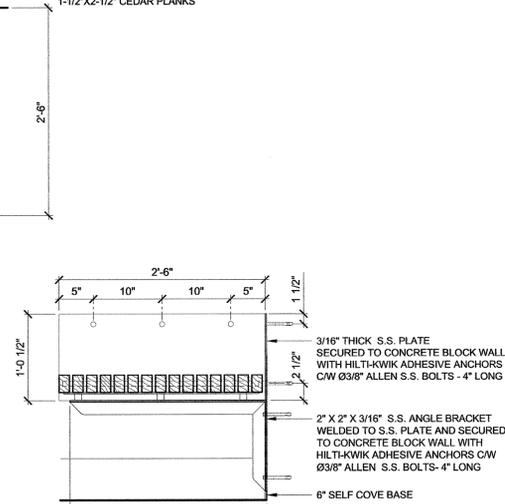


**6 TRANSFER BENCH SEAT DETAIL**  
 A-504 Scale 1" = 1'-0"

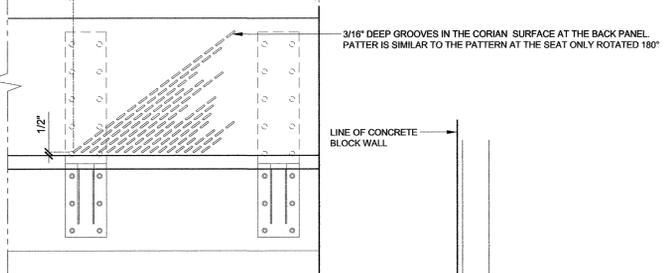


**7 TRANSFER BENCH BACK PANEL DETAIL**  
 A-504 Scale 1" = 1'-0"

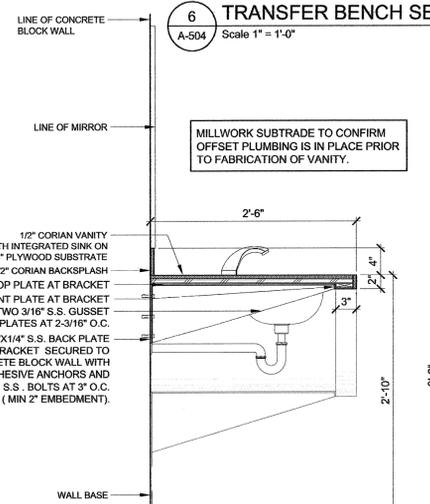


**8 UTR SINK**  
 A-504 Scale 1" = 1'-0"

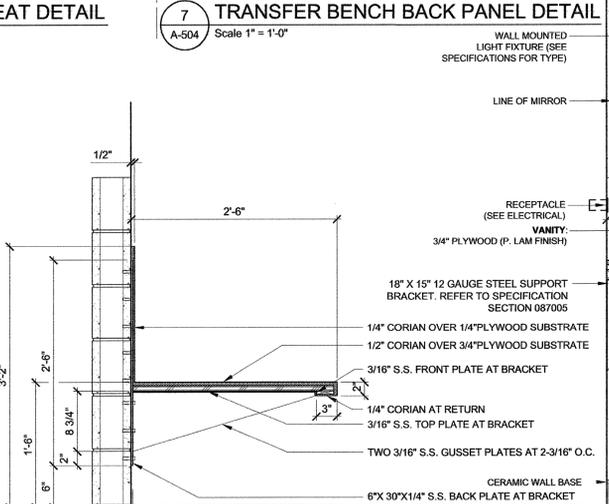


**9 UTR TRANSFER BENCH**  
 A-504 Scale 1" = 1'-0"

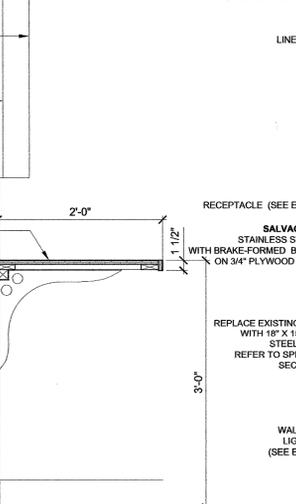


**10 WCR / MCR VANITY**  
 A-504 Scale 1" = 1'-0"

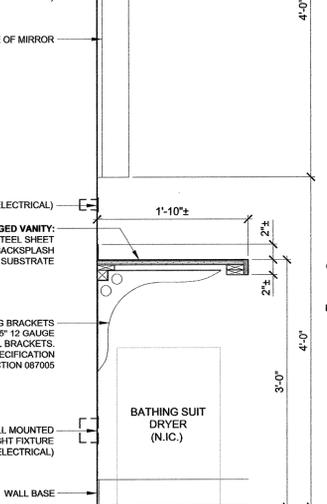

**9 SCR VANITY**  
 A-504 Scale 1" = 1'-0"

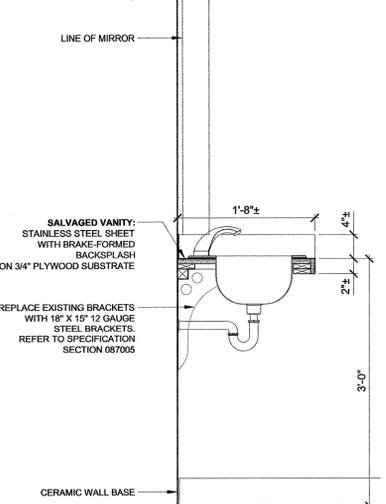

**11 CHANGE ROOM COUNTER AND SINK**  
 A-504 Scale 1" = 1'-0"

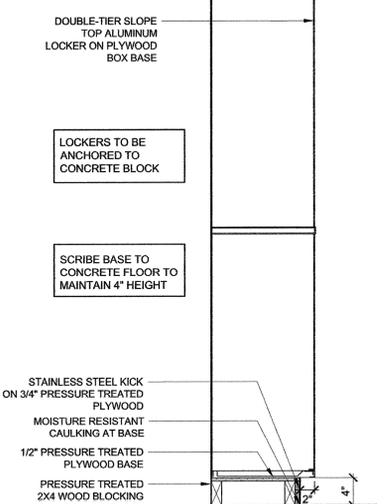

**12 LOCKER**  
 A-504 Scale 1" = 1'-0"

ISSUED FOR  
**0 TENDER**

SEAL  
 PROVINCE OF MANITOBA  
**SYNYSHYN**  
 REGISTERED ARCHITECT  
 REB 6 2012

PROVINCE OF MANITOBA  
**Synergyshyn**  
 Architecture  
 Interior  
 Design Inc.  
 No. 100  
 APPROVED ARCHITECTURAL PROFESSIONAL

ARCHITECT / PRIME CONSULTANT  
**SYNYSHYN**  
 ARCHITECTURE + INTERIOR DESIGN INC.  
 MANITOBA • ALBERTA  
 T: 204.947-1100  
 F: 204.956-5742  
 603-63 Albert Street Winnipeg, Manitoba  
 R3B 1G4 Canada info@synergyshyn.com  
 www.synergyshyn.com

ENGINEERING CONSULTANT  
**KGS GROUP**  
 855 Waverley Street Winnipeg, Manitoba  
 R3T 2M4  
 T: 204.896.1209  
 F: 204.896.0754

ENGINEERING CONSULTANT  
**CROSIER KILGOUR & PARTNERS Ltd.**  
 300-275 Carlton Street Winnipeg, Manitoba  
 R3C 5R8  
 T: 204.943.7501  
 F: 204.943.7507

OWNER  
**CITY OF WINNIPEG**  
 Planning, Property and Development Department  
 Municipal Accommodations Division  
 300-65 Garry Street Winnipeg, Manitoba  
 R3C 4K4

PROJECT TITLE  
**MARGARET GRANT POOL**  
**INTERIOR RENOVATIONS**  
**BID OPPORTUNITY**  
**NO.12-2013**

685 DALHOUSIE DRIVE  
 DRAWING TITLE

**MILLWORK**  
**DETAILS**

DESIGNED BY JS DRAWN BY LB

ISSUE DATE 02.06.2013 REVISION No.

PROJECT No. 12904 DRAWING No. **A-504**