

CONTRACTOR TO CONFIRM ALL DIMENSIONS AND REPORT ANY DISCREPANCIES TO CONTRACT ADMINISTRATOR PRIOR TO CONSTRUCTION. LOCATION OF UNDERGROUND STRUCTURES AS SHOWN ARE BASED ON THE BEST INFORMATION AVAILABLE BUT NO GUARANTEE IS GIVEN THAT ALL EXISTING UTILITIES ARE SHOWN OR THAT THE GIVEN LOCATIONS ARE EXACT. CONFIRMATION OF EXISTENCE AND EXACT LOCATION OF ALL SERVICES MUST BE OBTAINED FROM THE INDIVIDUAL UTILITIES BEFORE PROCEEDING WITH CONSTRUCTION.

NOTES:

DESIGNED BY **SP** CHECKED BY

DRAWN BY **SP** APPROVED BY

HORIZ. SCALE 1 : 400
 VERT. SCALE

DATE **March 2013**

MANAGER, PARK AND OPEN SPACES DATE





MANAGER, URBAN DESIGN DIVISION DATE

DRAWING TITLE
**John de Graff Park
 Proposed Playground Redevelopment**

SITE ADDRESS
1024 Louelda

DRAWING NO.
J.2-12

BID OPPORTUNITY NO.
198-2013

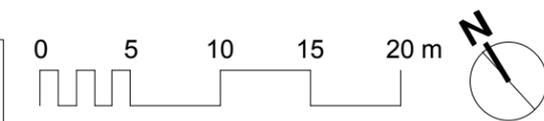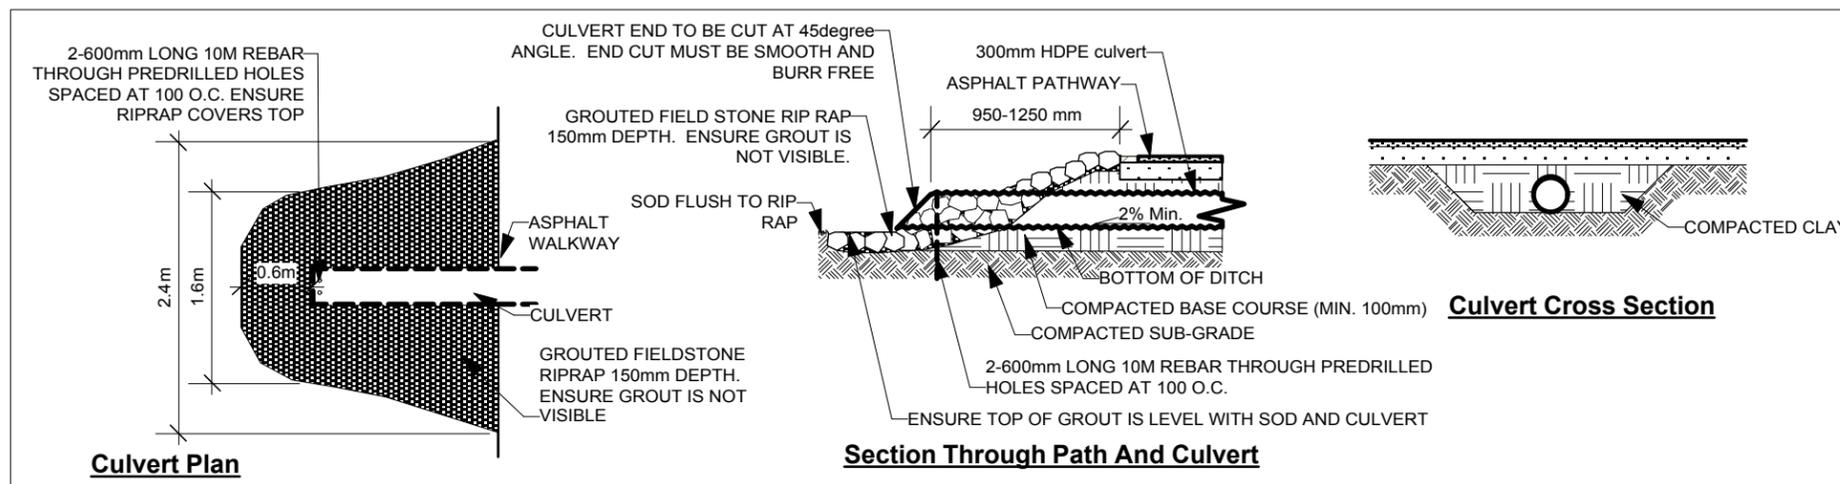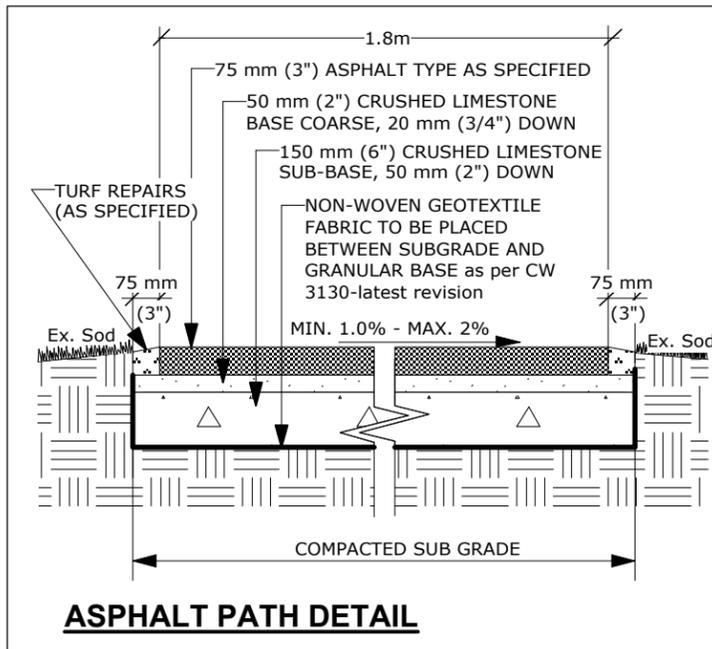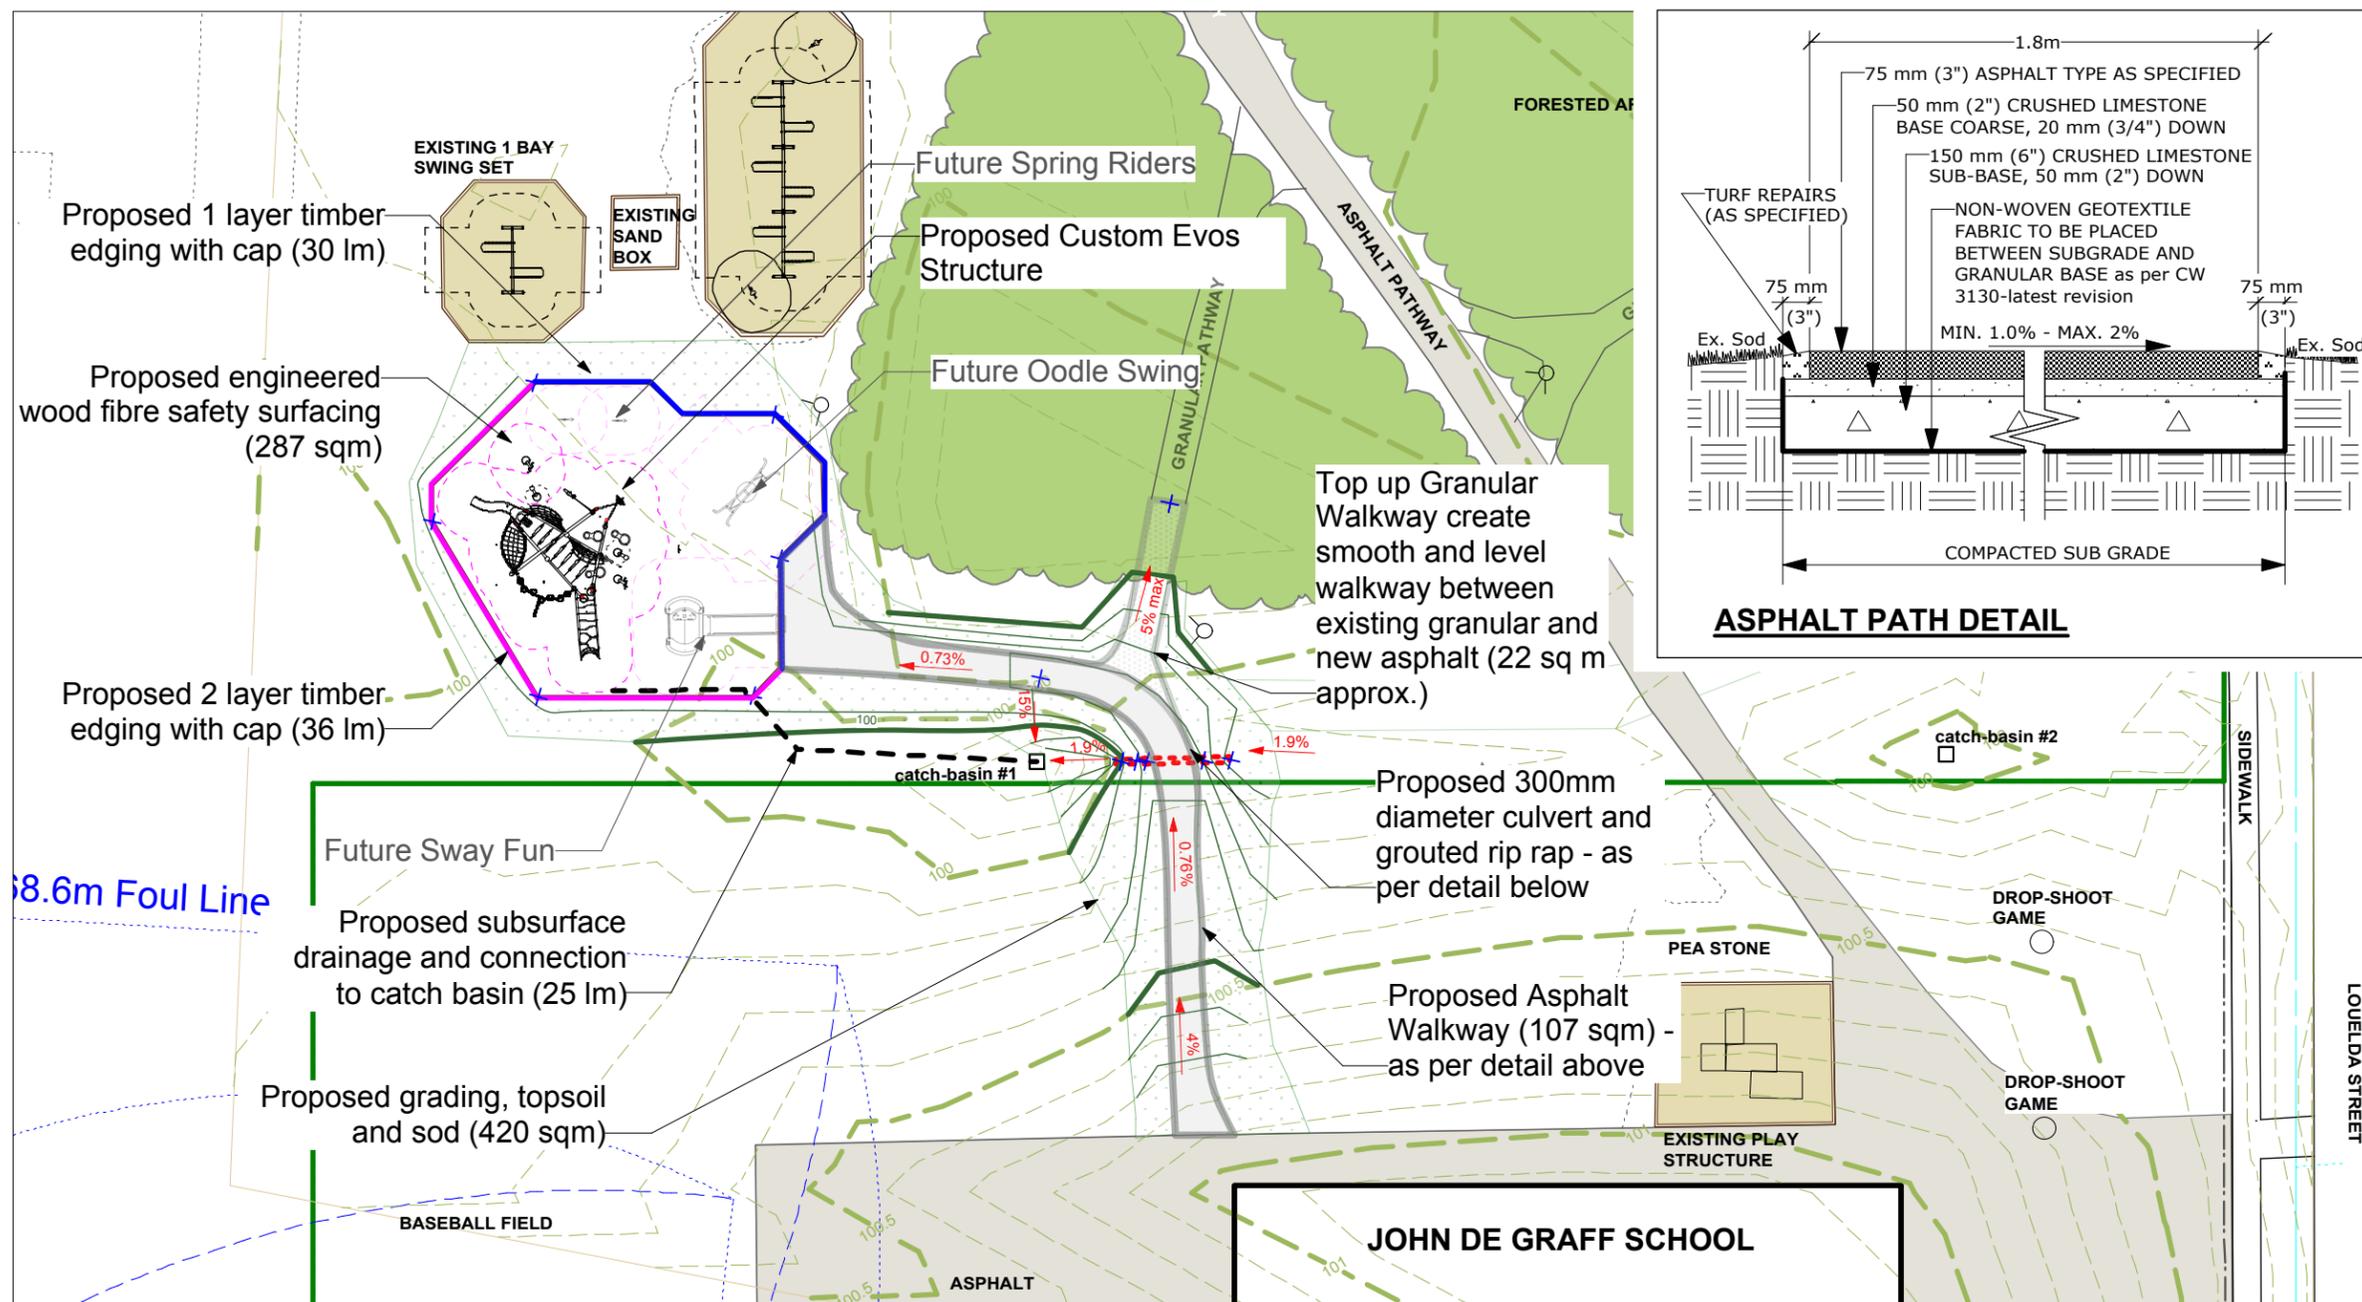

Culvert Cross Section

Culvert Plan

Section Through Path And Culvert