
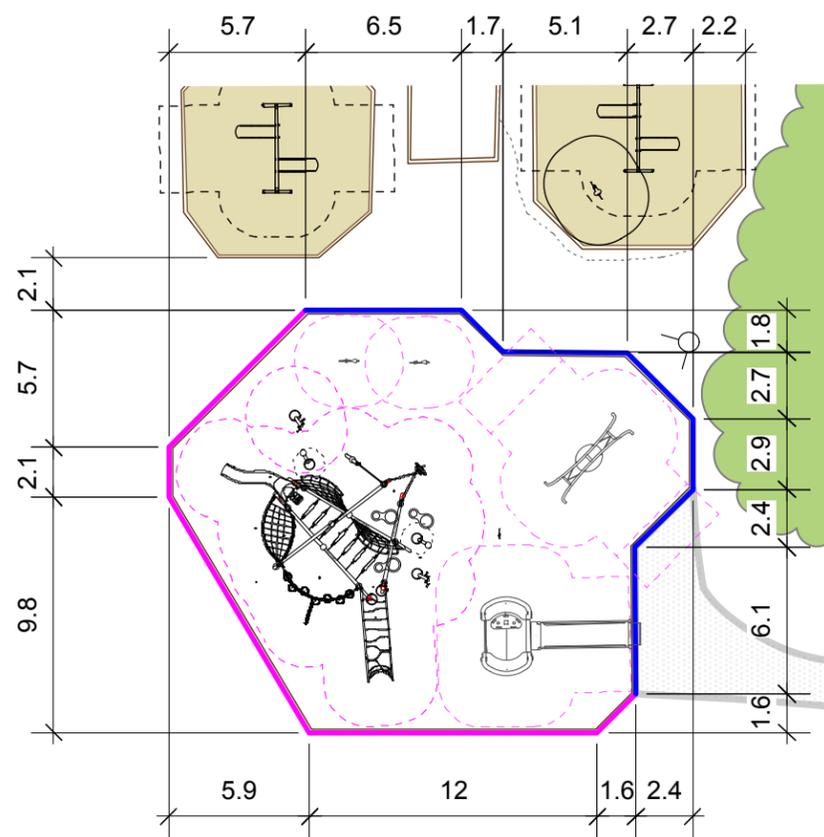



CONTRACTOR TO CONFIRM ALL DIMENSIONS AND REPORT ANY DISCREPANCIES TO CONTRACT ADMINISTRATOR PRIOR TO CONSTRUCTION. LOCATION OF UNDERGROUND STRUCTURES AS SHOWN ARE BASED ON THE BEST INFORMATION AVAILABLE BUT NO GUARANTEE IS GIVEN THAT ALL EXISTING UTILITIES ARE SHOWN OR THAT THE GIVEN LOCATIONS ARE EXACT. CONFIRMATION OF EXISTENCE AND EXACT LOCATION OF ALL SERVICES MUST BE OBTAINED FROM THE INDIVIDUAL UTILITIES BEFORE PROCEEDING WITH CONSTRUCTION.

NOTES:

\* All measurements are in meters and are to the outside of the timber edging

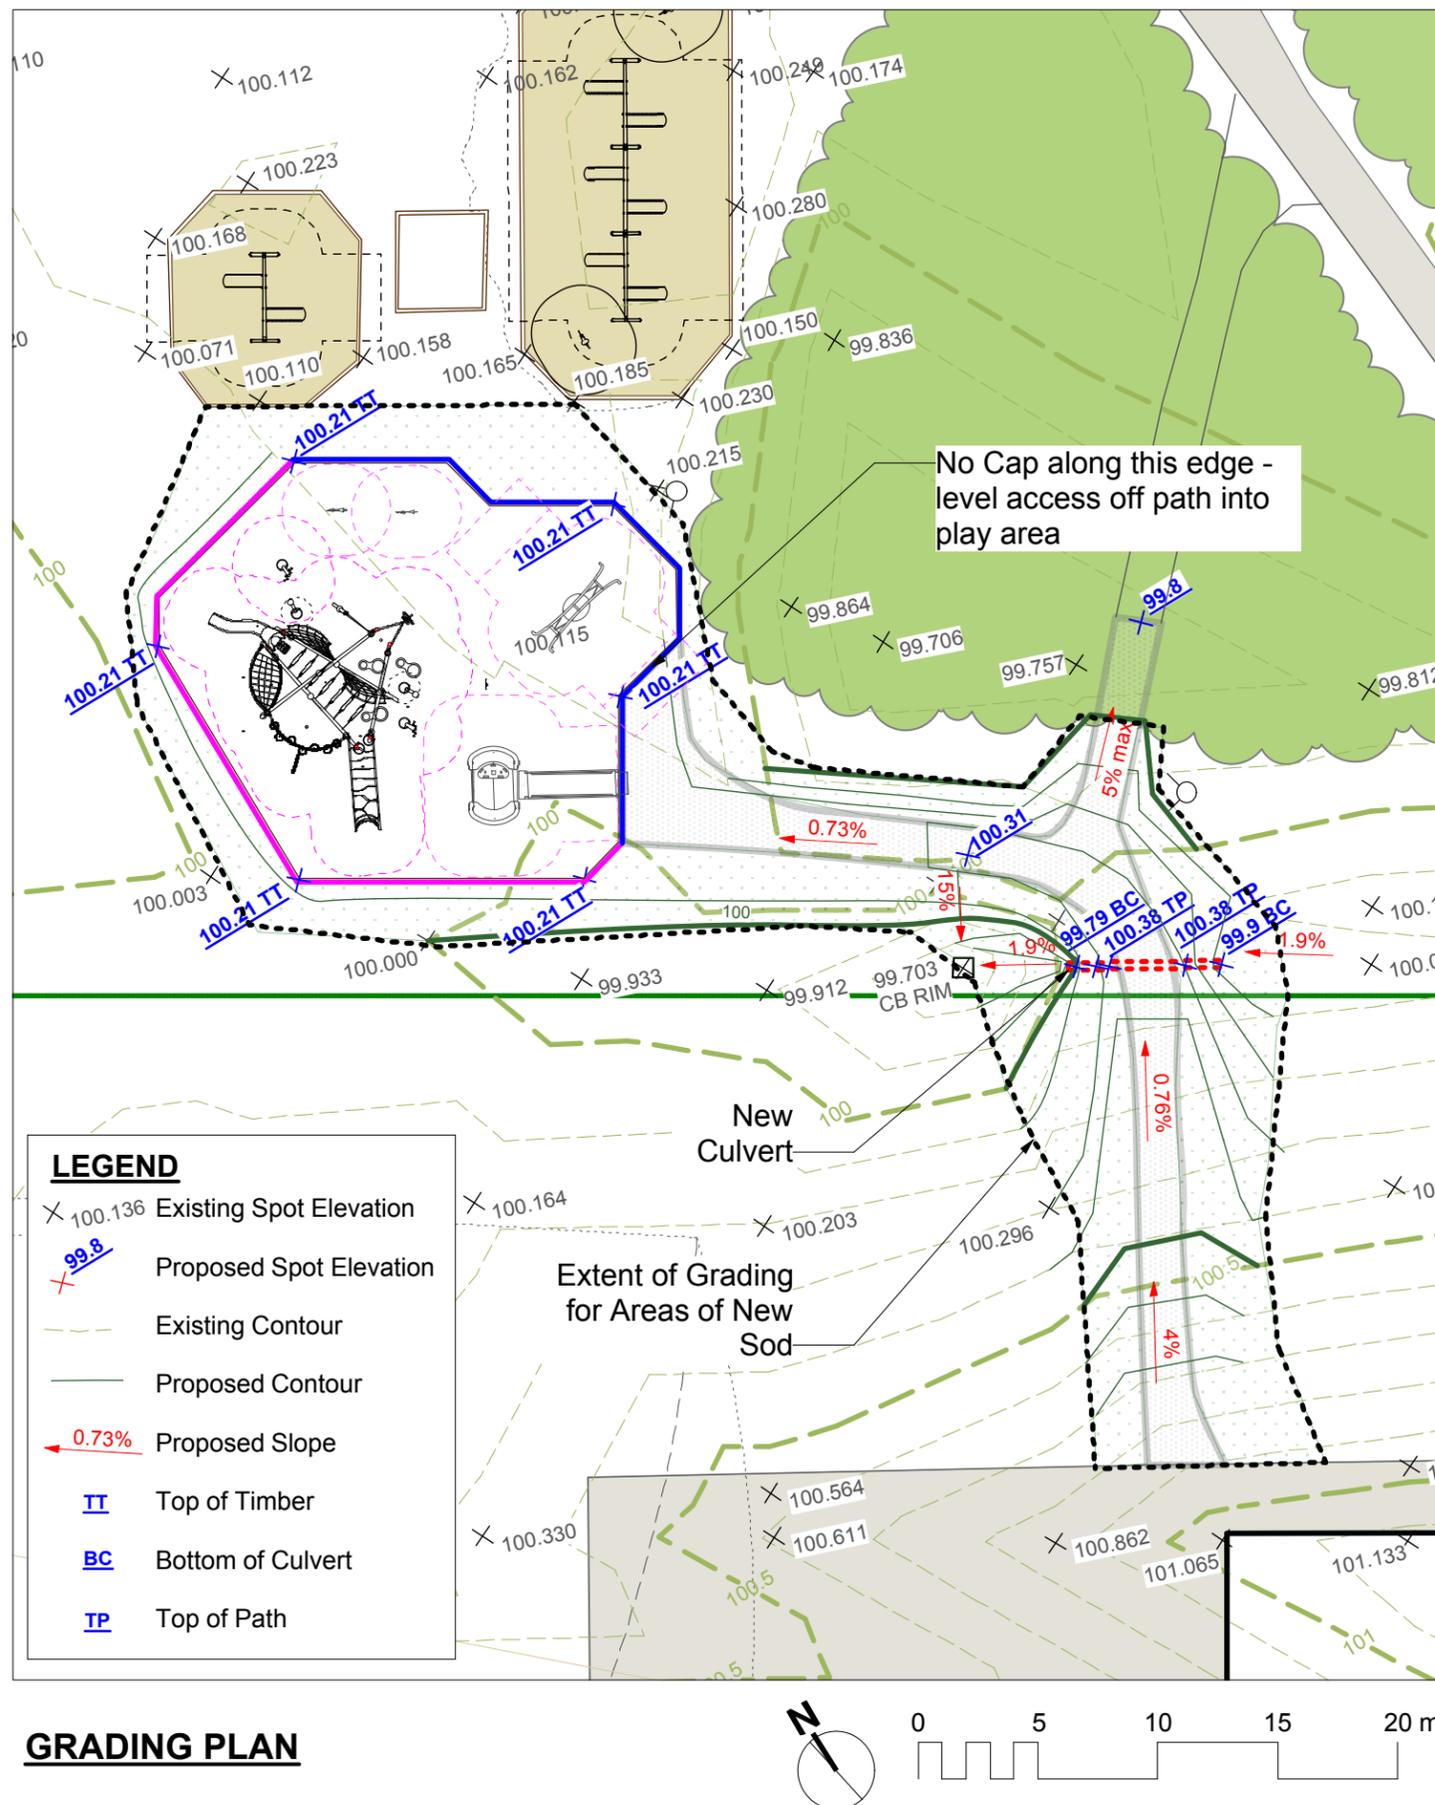

**PLAY AREA LAYOUT**

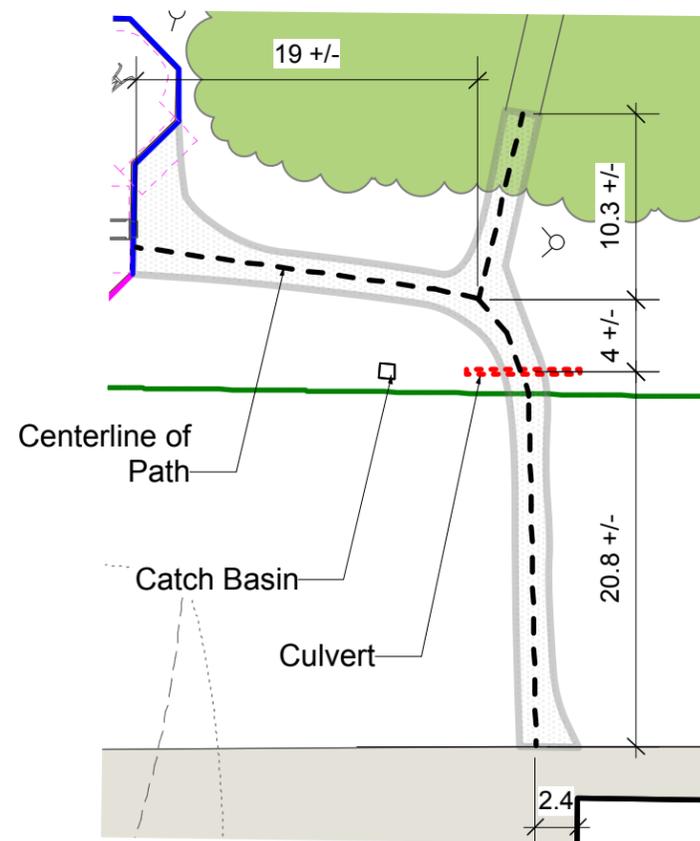

DESIGNED BY <b>SP</b>	CHECKED BY
DRAWN BY <b>SP</b>	APPROVED BY
HORIZ. SCALE <b>1 : 300</b>	
VERT. SCALE	
DATE <b>March 2013</b>	
MANAGER, PARK AND OPEN SPACES	DATE
MANAGER, URBAN DESIGN DIVISION	DATE
DRAWING TITLE <b>John de Graff Park Grading and Layout</b>	
SITE ADDRESS <b>1024 Louelda</b>	DRAWING NO. <b>J.2-13</b>
BID OPPORTUNITY NO. <b>198-2013</b>	