



1 Play Area Sub Drain Plan (Typ.)
L-6 Scale: 1:25

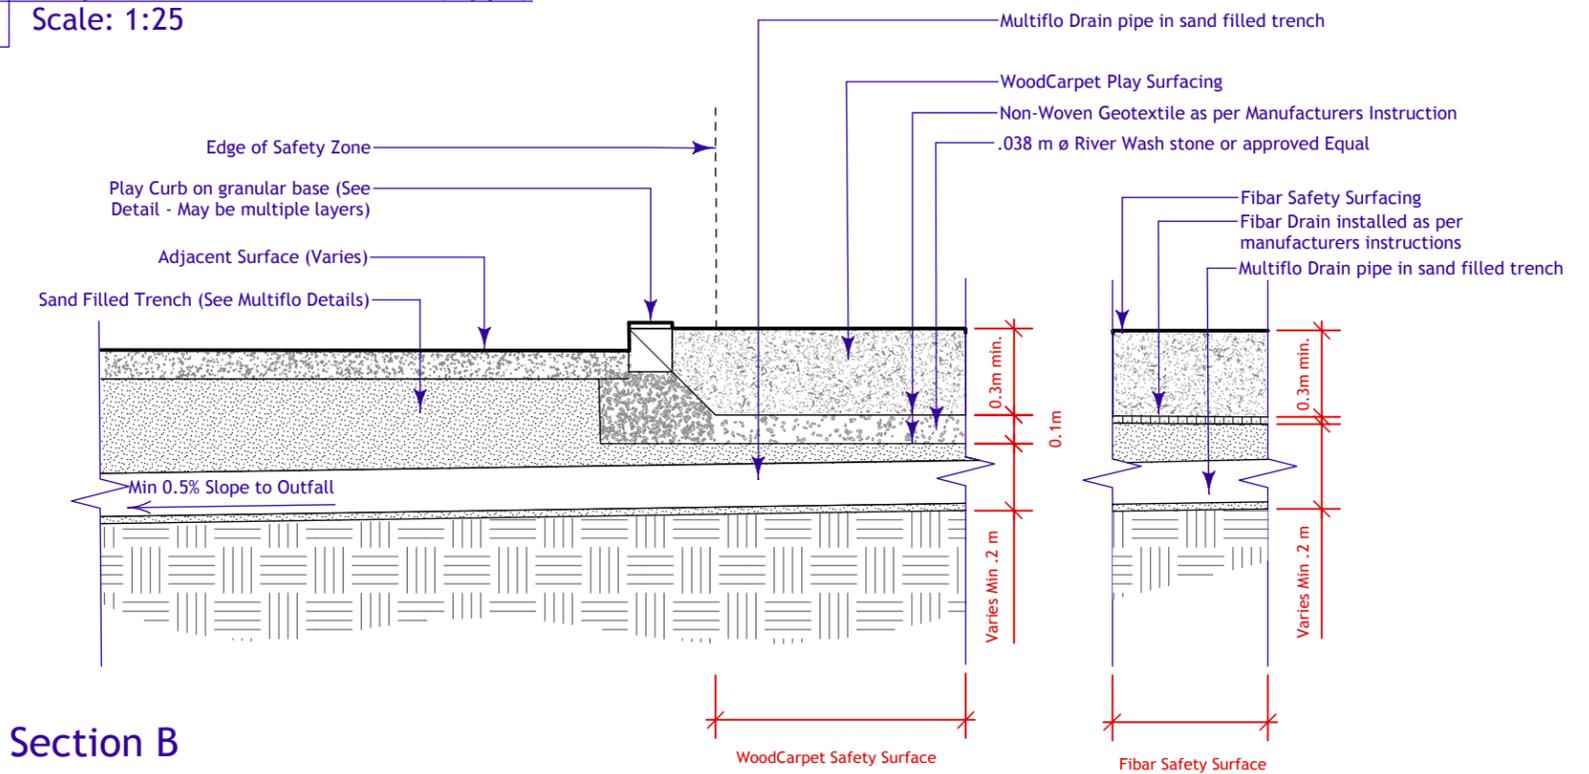

Section B

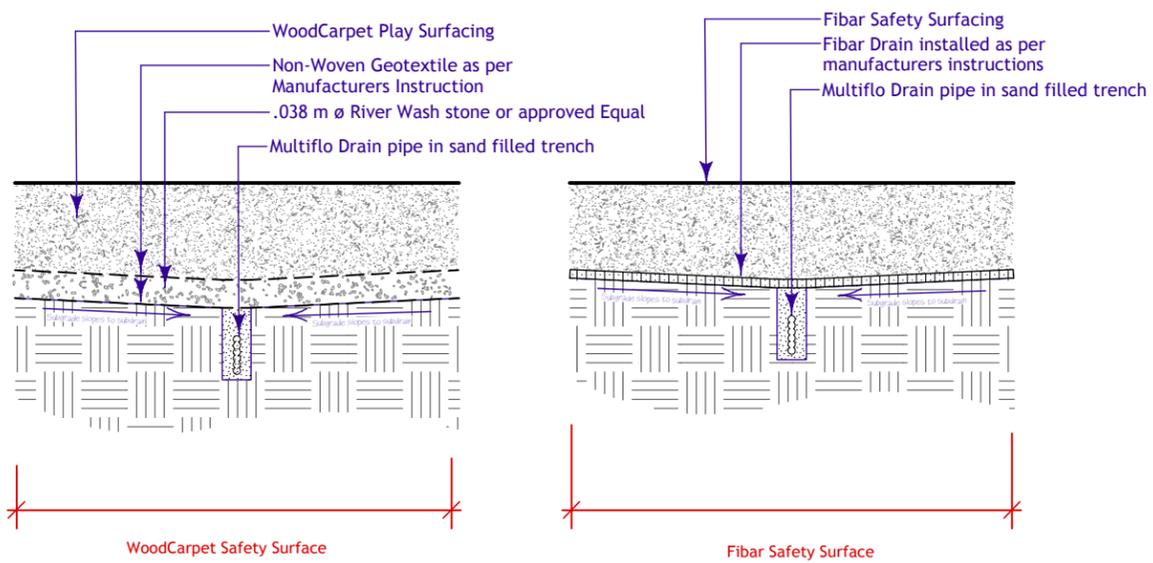

Section A

B 3/12/13 For Bid Opportunity
A 3/4/13 For City Review

No.	Date	Issue Notes
-----	------	-------------

Drawing No.

L-6 of 8

John Coulter Park Details

