



1	Accessible Entry Point
L-7	Scale: 1:10

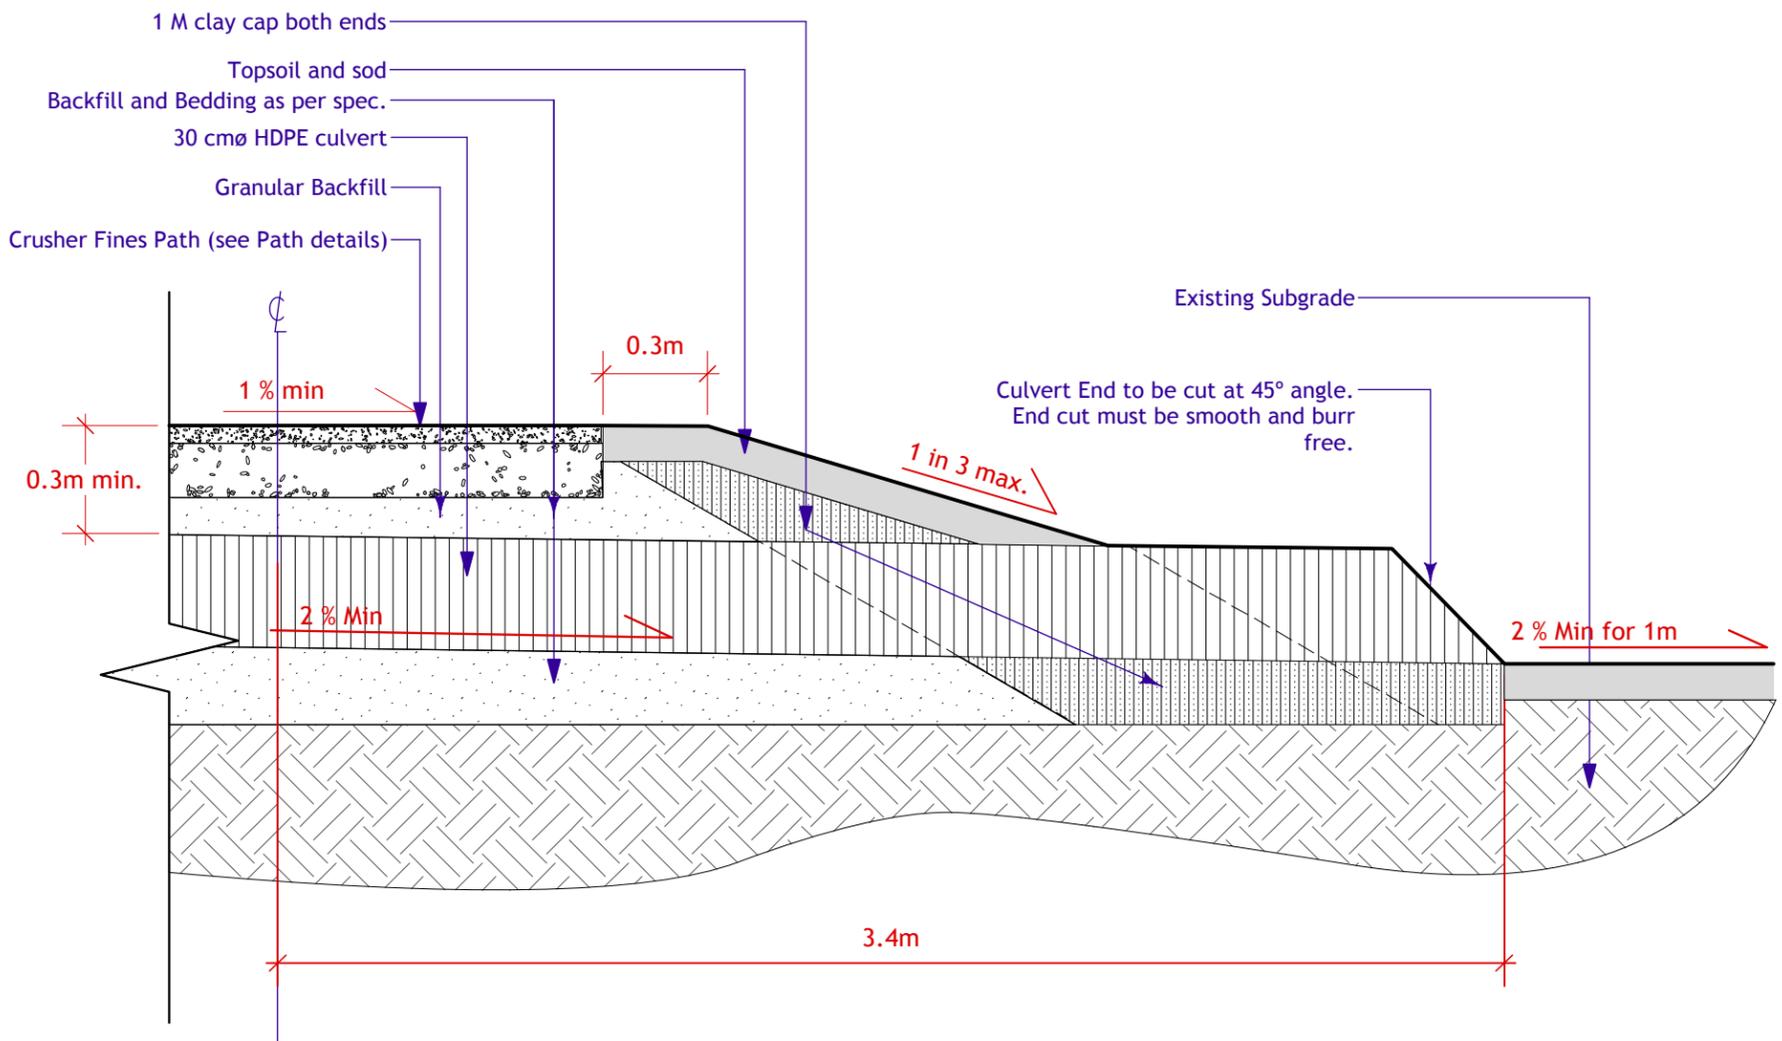

2	Section through Path and Culvert
L-7	Scale: 1:20

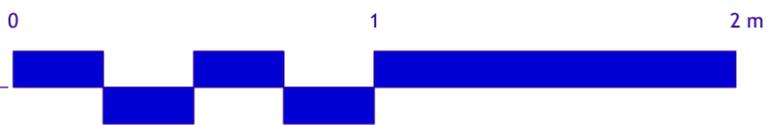

B 3/12/13 For Bid Opportunity  
 A 3/4/13 For City Review

No.	Date	Issue Notes
-----	------	-------------

Drawing No.

L-7 of 8

John Coulter Park  
 Details-2

