


- Remove existing benches - by others
- Remove existing play structure and timber edging - by others
- Remove and legally dispose of existing peastone safety surfacing and granular
- Remove existing play structure and timber edging - by others
- Remove existing swing set and edging, and relocate east edge of edging - by others

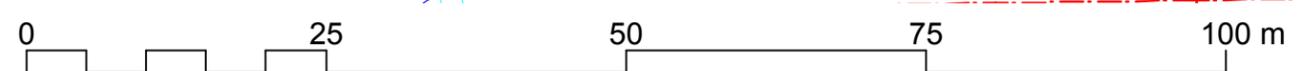

CONTRACTOR TO CONFIRM ALL DIMENSIONS AND REPORT ANY DISCREPANCIES TO CONTRACT ADMINISTRATOR PRIOR TO CONSTRUCTION. LOCATION OF UNDERGROUND STRUCTURES AS SHOWN ARE BASED ON THE BEST INFORMATION AVAILABLE BUT NO GUARANTEE IS GIVEN THAT ALL EXISTING UTILITIES ARE SHOWN OR THAT THE GIVEN LOCATIONS ARE EXACT. CONFIRMATION OF EXISTENCE AND EXACT LOCATION OF ALL SERVICES MUST BE OBTAINED FROM THE INDIVIDUAL UTILITIES BEFORE PROCEEDING WITH CONSTRUCTION.



THE CITY OF WINNIPEG
 Planning, Property and Development Department
 Planning and Land Use Division
 Unit 15 - 30 Fort Street, Winnipeg, MB, (R3C 4X5)

DESIGNED BY	CHECKED BY
DRAWN BY SP	APPROVED BY
HORIZ. SCALE 1:600	DATE March 2013
VERT. SCALE	

MANAGER, PARK AND OPEN SPACES	DATE
MANAGER, PLANNING AND LAND USE DIVISION	DATE

DRAWING TITLE	
Harold Hatcher School and Park	
Playstructure Renewal	
Existing Conditions and Removals	
SITE ADDRESS	480 Redonda Street

DRAWING NO.
H.4-K1
BID OPPORTUNITY NO.
243-2013