





HAROLD HATCHER SCHOOL

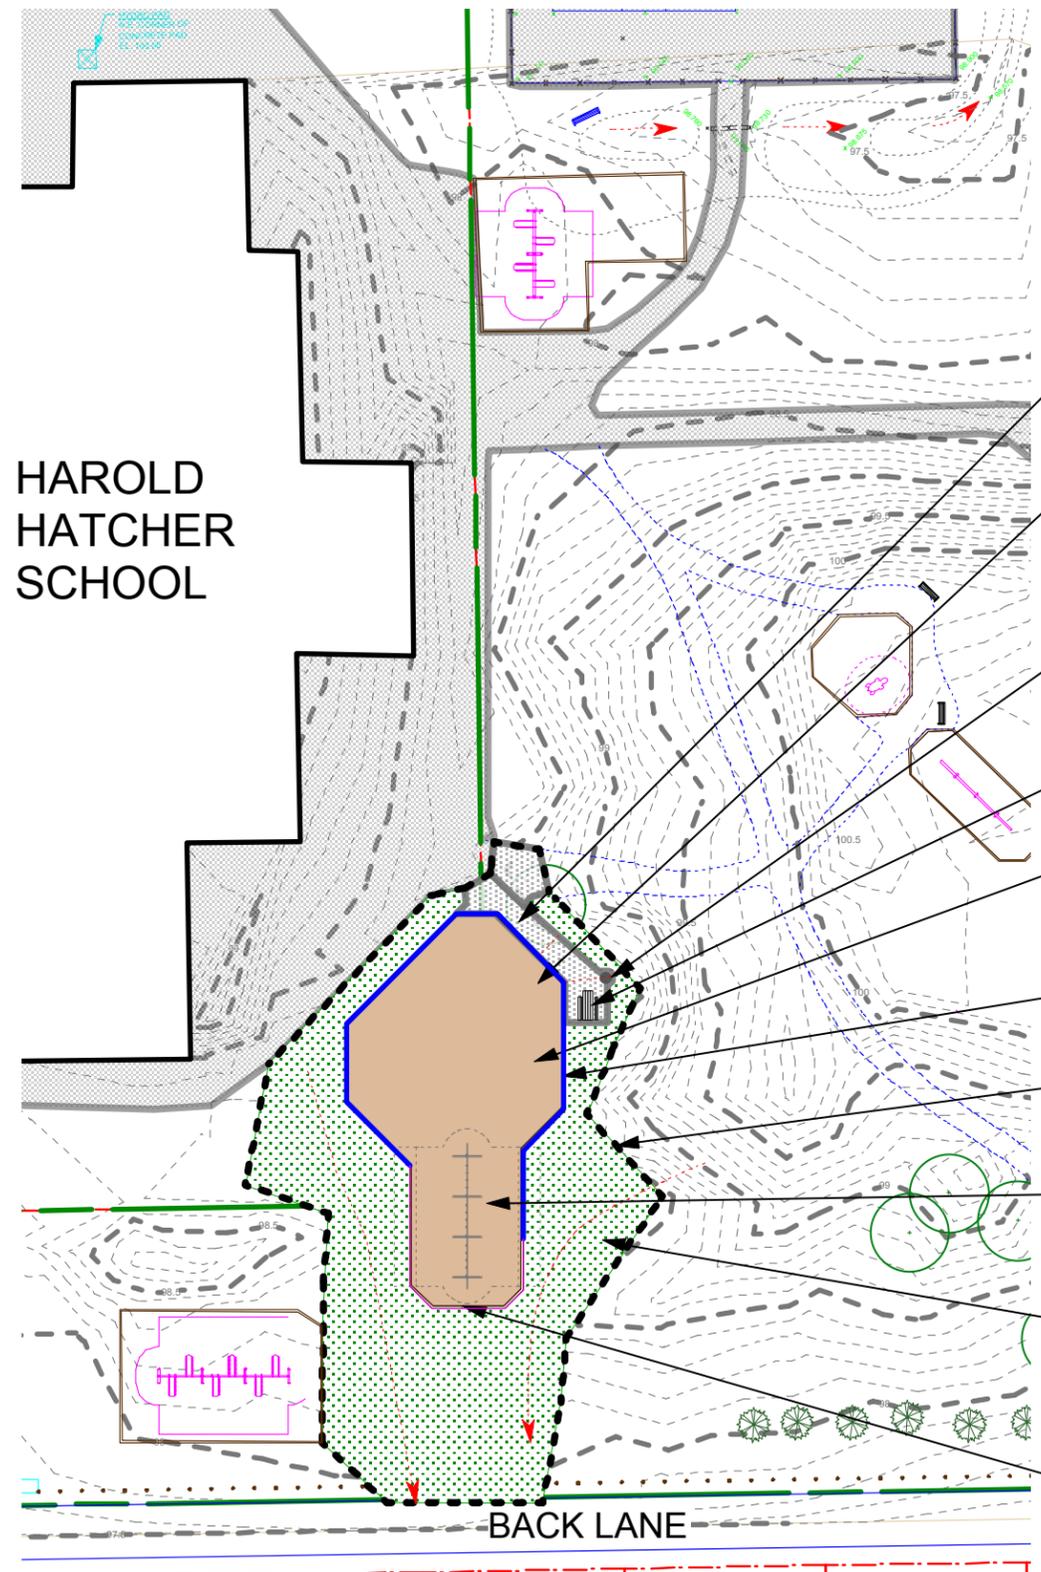


* Limited excavation is permitted on site; use all excavated clay on site and bring in fill as necessary to achieve proposed grades.

- Supply and Install granular path
- Accessible Entry into Play Area, no cap at this location - top of path to be level with top of safety surfacing for level entry
- Supply and Install Boulder for future Plaque
- Pick Up and Install new Accessible Picnic Table
- Supply and Install play equipment for 5 to 12 year olds, engineered wood fibre safety surfacing
- Supply and Install 2 layer timber edging with cap
- Site Grading Extents
- New Swing Set by others
- Supply and Install topsoil and sod over old play areas and newly graded areas
- Supply and Install 3 layer timber edging with cap. Drill holes in south edge of timber to allow for drainage out of play area

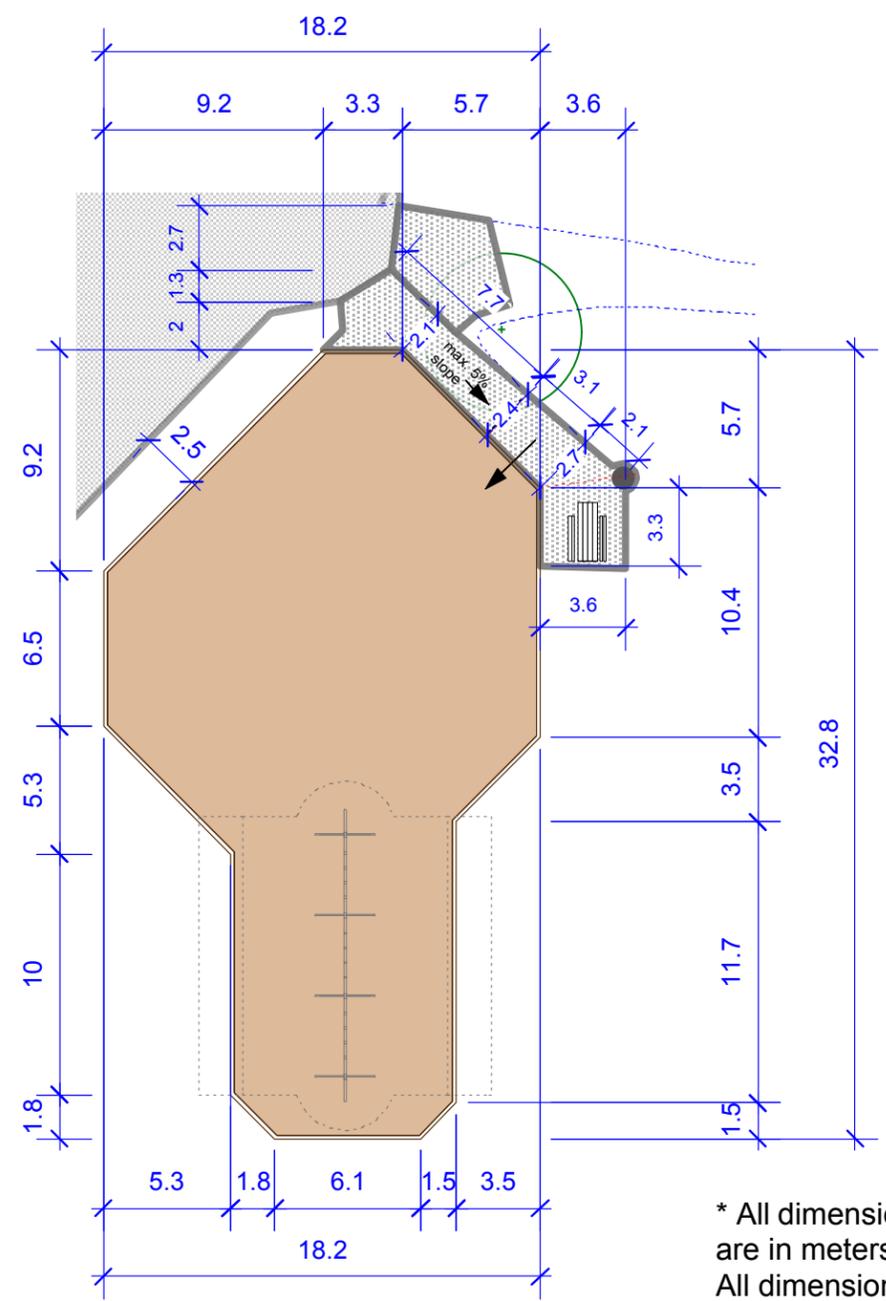

LAYOUT PLAN
1:300

* All dimensions are in meters. All dimensions are to outside edge of timber edging.

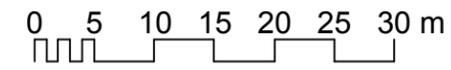

CONTRACTOR TO CONFIRM ALL DIMENSIONS AND REPORT ANY DISCREPANCIES TO CONTRACT ADMINISTRATOR PRIOR TO CONSTRUCTION. LOCATION OF UNDERGROUND STRUCTURES AS SHOWN ARE BASED ON THE BEST INFORMATION AVAILABLE BUT NO GUARANTEE IS GIVEN THAT ALL EXISTING UTILITIES ARE SHOWN OR THAT THE GIVEN LOCATIONS ARE EXACT. CONFIRMATION OF EXISTENCE AND EXACT LOCATION OF ALL SERVICES MUST BE OBTAINED FROM THE INDIVIDUAL UTILITIES BEFORE PROCEEDING WITH CONSTRUCTION.



THE CITY OF WINNIPEG
Planning, Property and Development Department
Planning and Land Use Division
Unit 15 - 30 Fort Street, Winnipeg, MB, (R3C 4X5)

DESIGNED BY	CHECKED BY
DRAWN BY SP	APPROVED BY
HORIZ. SCALE 1:600	DATE March 2013
VERT. SCALE	

MANAGER, PARK AND OPEN SPACES	DATE
MANAGER, PLANNING AND LAND USE DIVISION	DATE

DRAWING TITLE	
Harold Hatcher School and Park	
Playstructure Renewal	
Proposed	
SITE ADDRESS	480 Redonda Street

DRAWING NO.
H.4-K2
BID OPPORTUNITY NO.
243-2013