


A1 SIZE - 594mm x 841mm
 LAST SAVE: 2013/01/15 - 3:30pm
 PATH: M:\112577\0112\4ENG\488&C\DD - General DWG\1-0102G-A0087-001-03.dwg

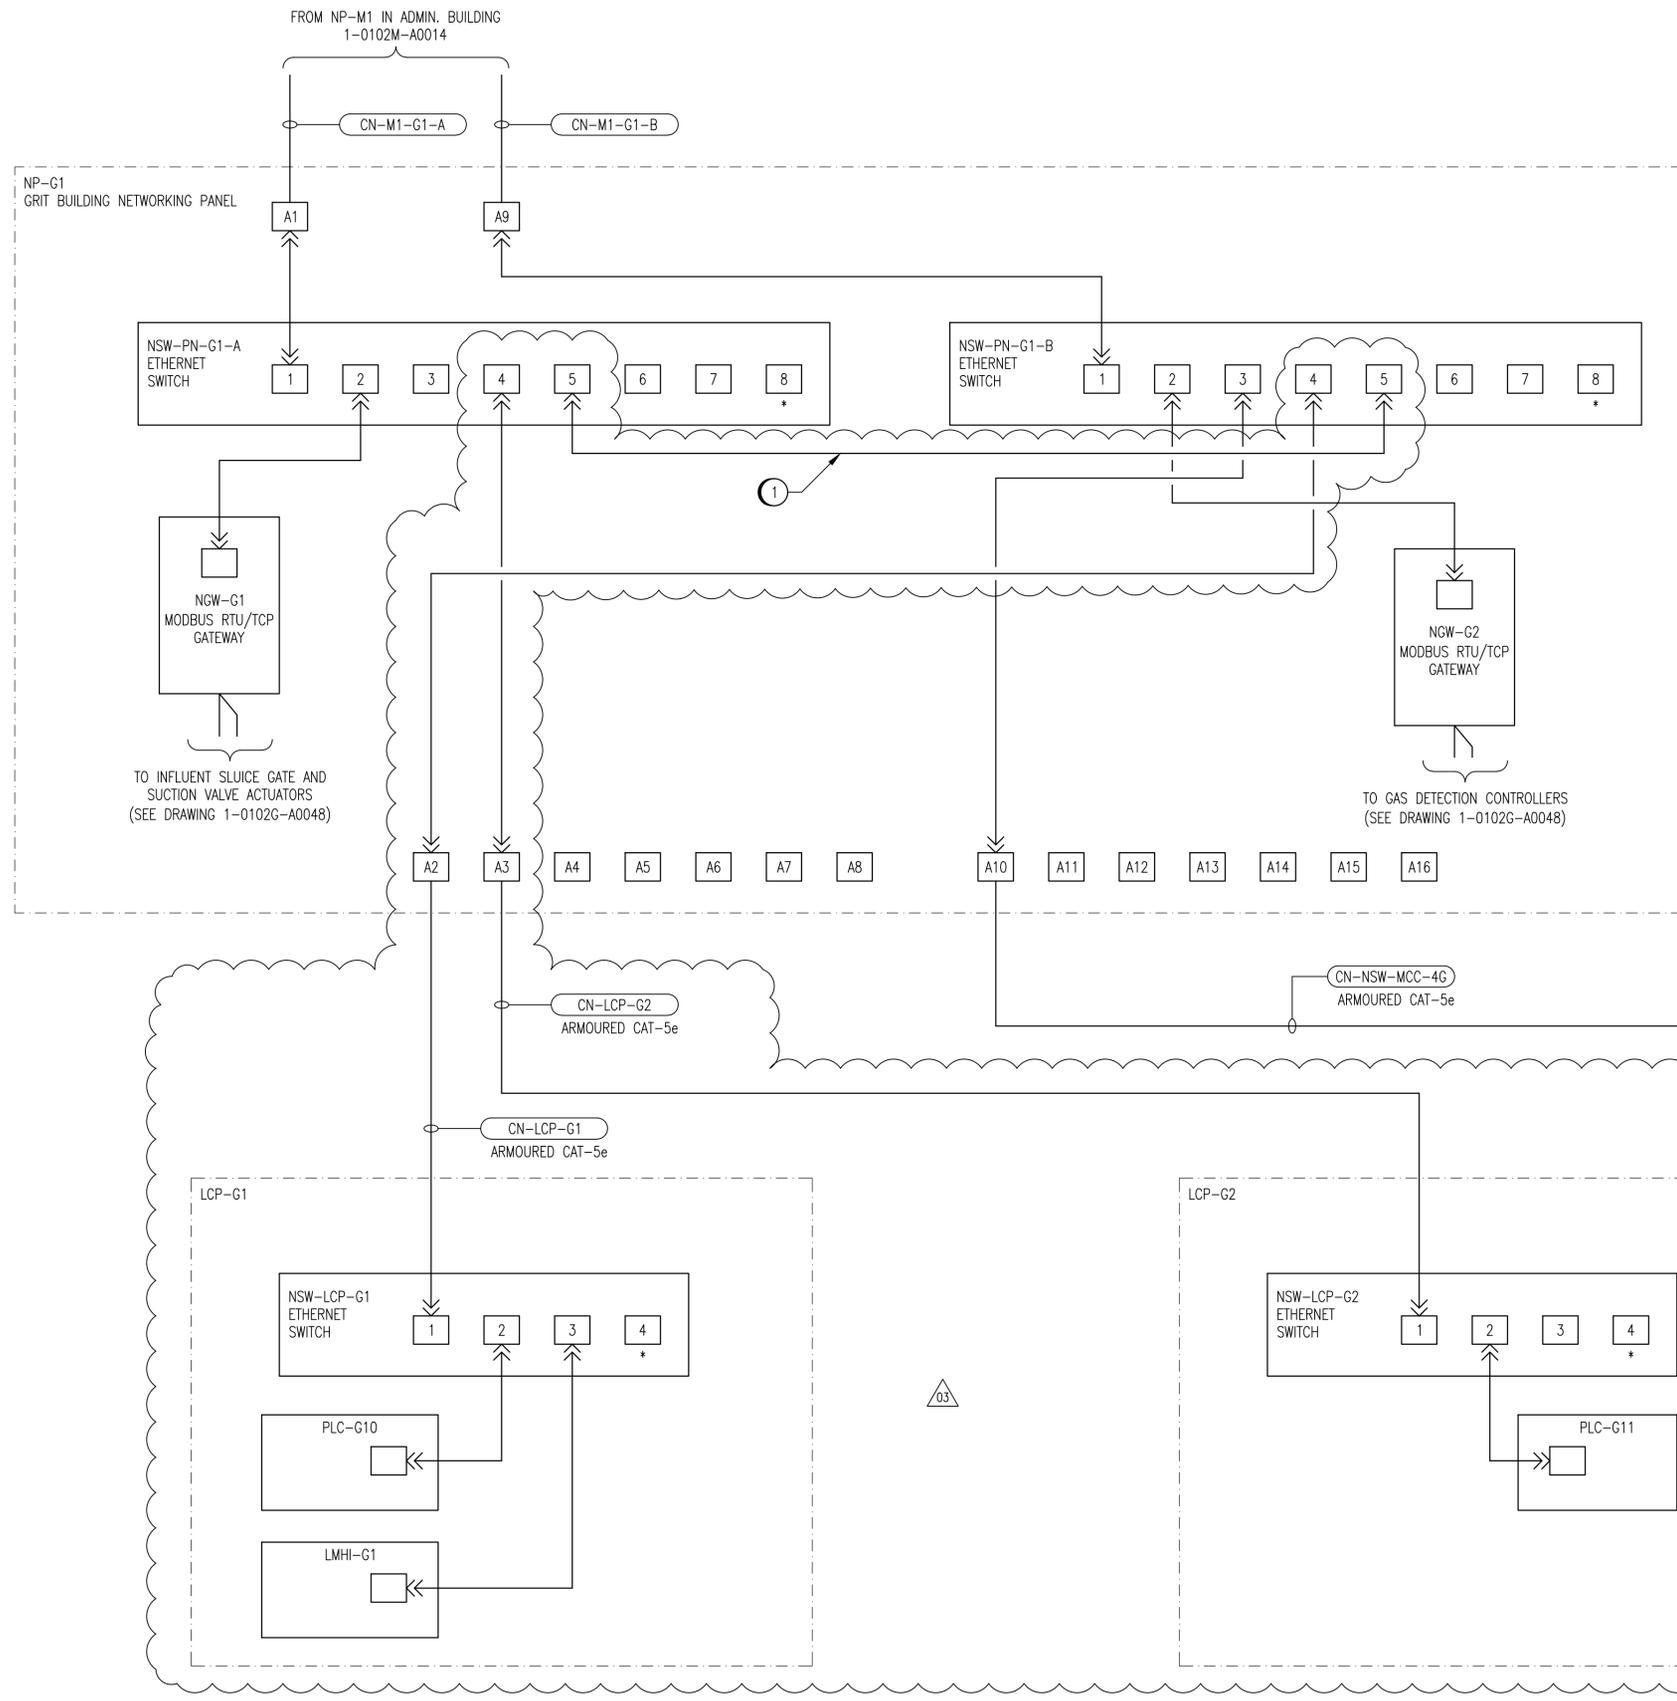


LEGEND:

- RJ45 PORT OR PATCH PANEL
- * RESERVED FOR MAINTENANCE PURPOSES
- RJ45 CONNECTOR

CONSTRUCTION NOTES:

1 PROVIDE QUALIFIED NETWORKING SERVICES TECHNICIAN TO SET UP ETHERNET SWITCHES WITH CORRECT LAYER-2 SWITCH PROTOCOLS TO ALLOW FOR RING TOPOLOGY. SWITCHES IN PANEL NP-M1 IN ADMIN BUILDING ARE TO BE INCLUDED IN THIS SET UP.

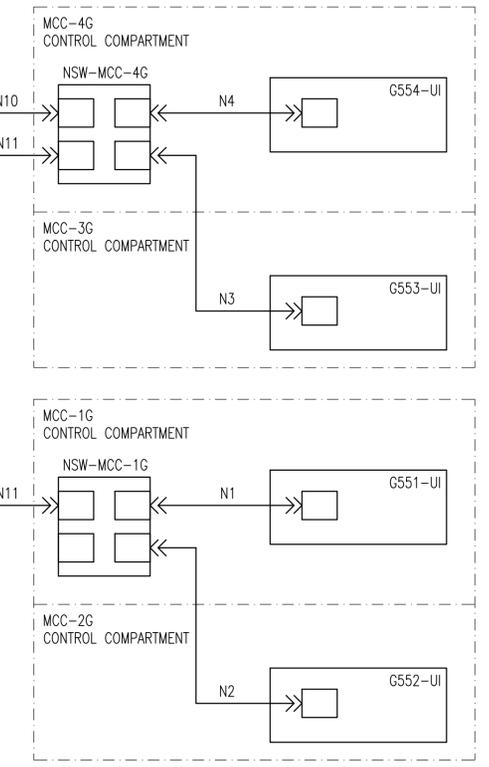

NO.	REVISIONS	DATE	DESIGN	CHECK
03	ADDED LCP-G1 & LCP-G2, BID OPP. 42-2013	2013/01/15	TMC	CJR
02	ADDED LCP-G1 & LCP-G2, BID OPP. 545-2012	2012/08/31	TMC	CJR
01	ADDED POWER METERING AND GAS DETECTION	2011/03/11	TMC	CJR
00	ISSUED FOR TENDER, BID OPP. 759-2010	2010/10/01	TMC	CJR

SNC-LAVALIN INC. 148 Nature Park Way Winnipeg, MB, Canada R3P 0X7 204-786-8080	
DESIGNED BY: I. CHURCH	CHECKED BY: C. REIMER
DRAWN BY: S. COATES	APPROVED BY: C. REIMER
SCALE: NTS	RELEASED FOR CONSTRUCTION BY: J. VEILLEUX
DATE: 2010/07/15	DATE: 2010/10/01
CONSULTANT NO.: 112577-0112-48DD-0302	

ENGINEER'S SEAL

THE CITY OF WINNIPEG
WATER AND WASTE DEPARTMENT

SOUTH END WATER POLLUTION CONTROL CENTER
HEADWORKS UPGRADES
NETWORK BLOCK DIAGRAM
GRIT BUILDING PROCESS NETWORK

CITY DRAWING NUMBER 1-0102G-A0087	SHEET 001	REV. 03	SIZE A1
---	---------------------	-------------------	-------------------