


B SIZE - 279mm x 432mm

LAST SAVE: 2013/01/15 - 12:56pm
 PATH: M:\112577\0116\4ENG\48&C\DD - General DWG\1-0102G-A0119-001-01.dwg

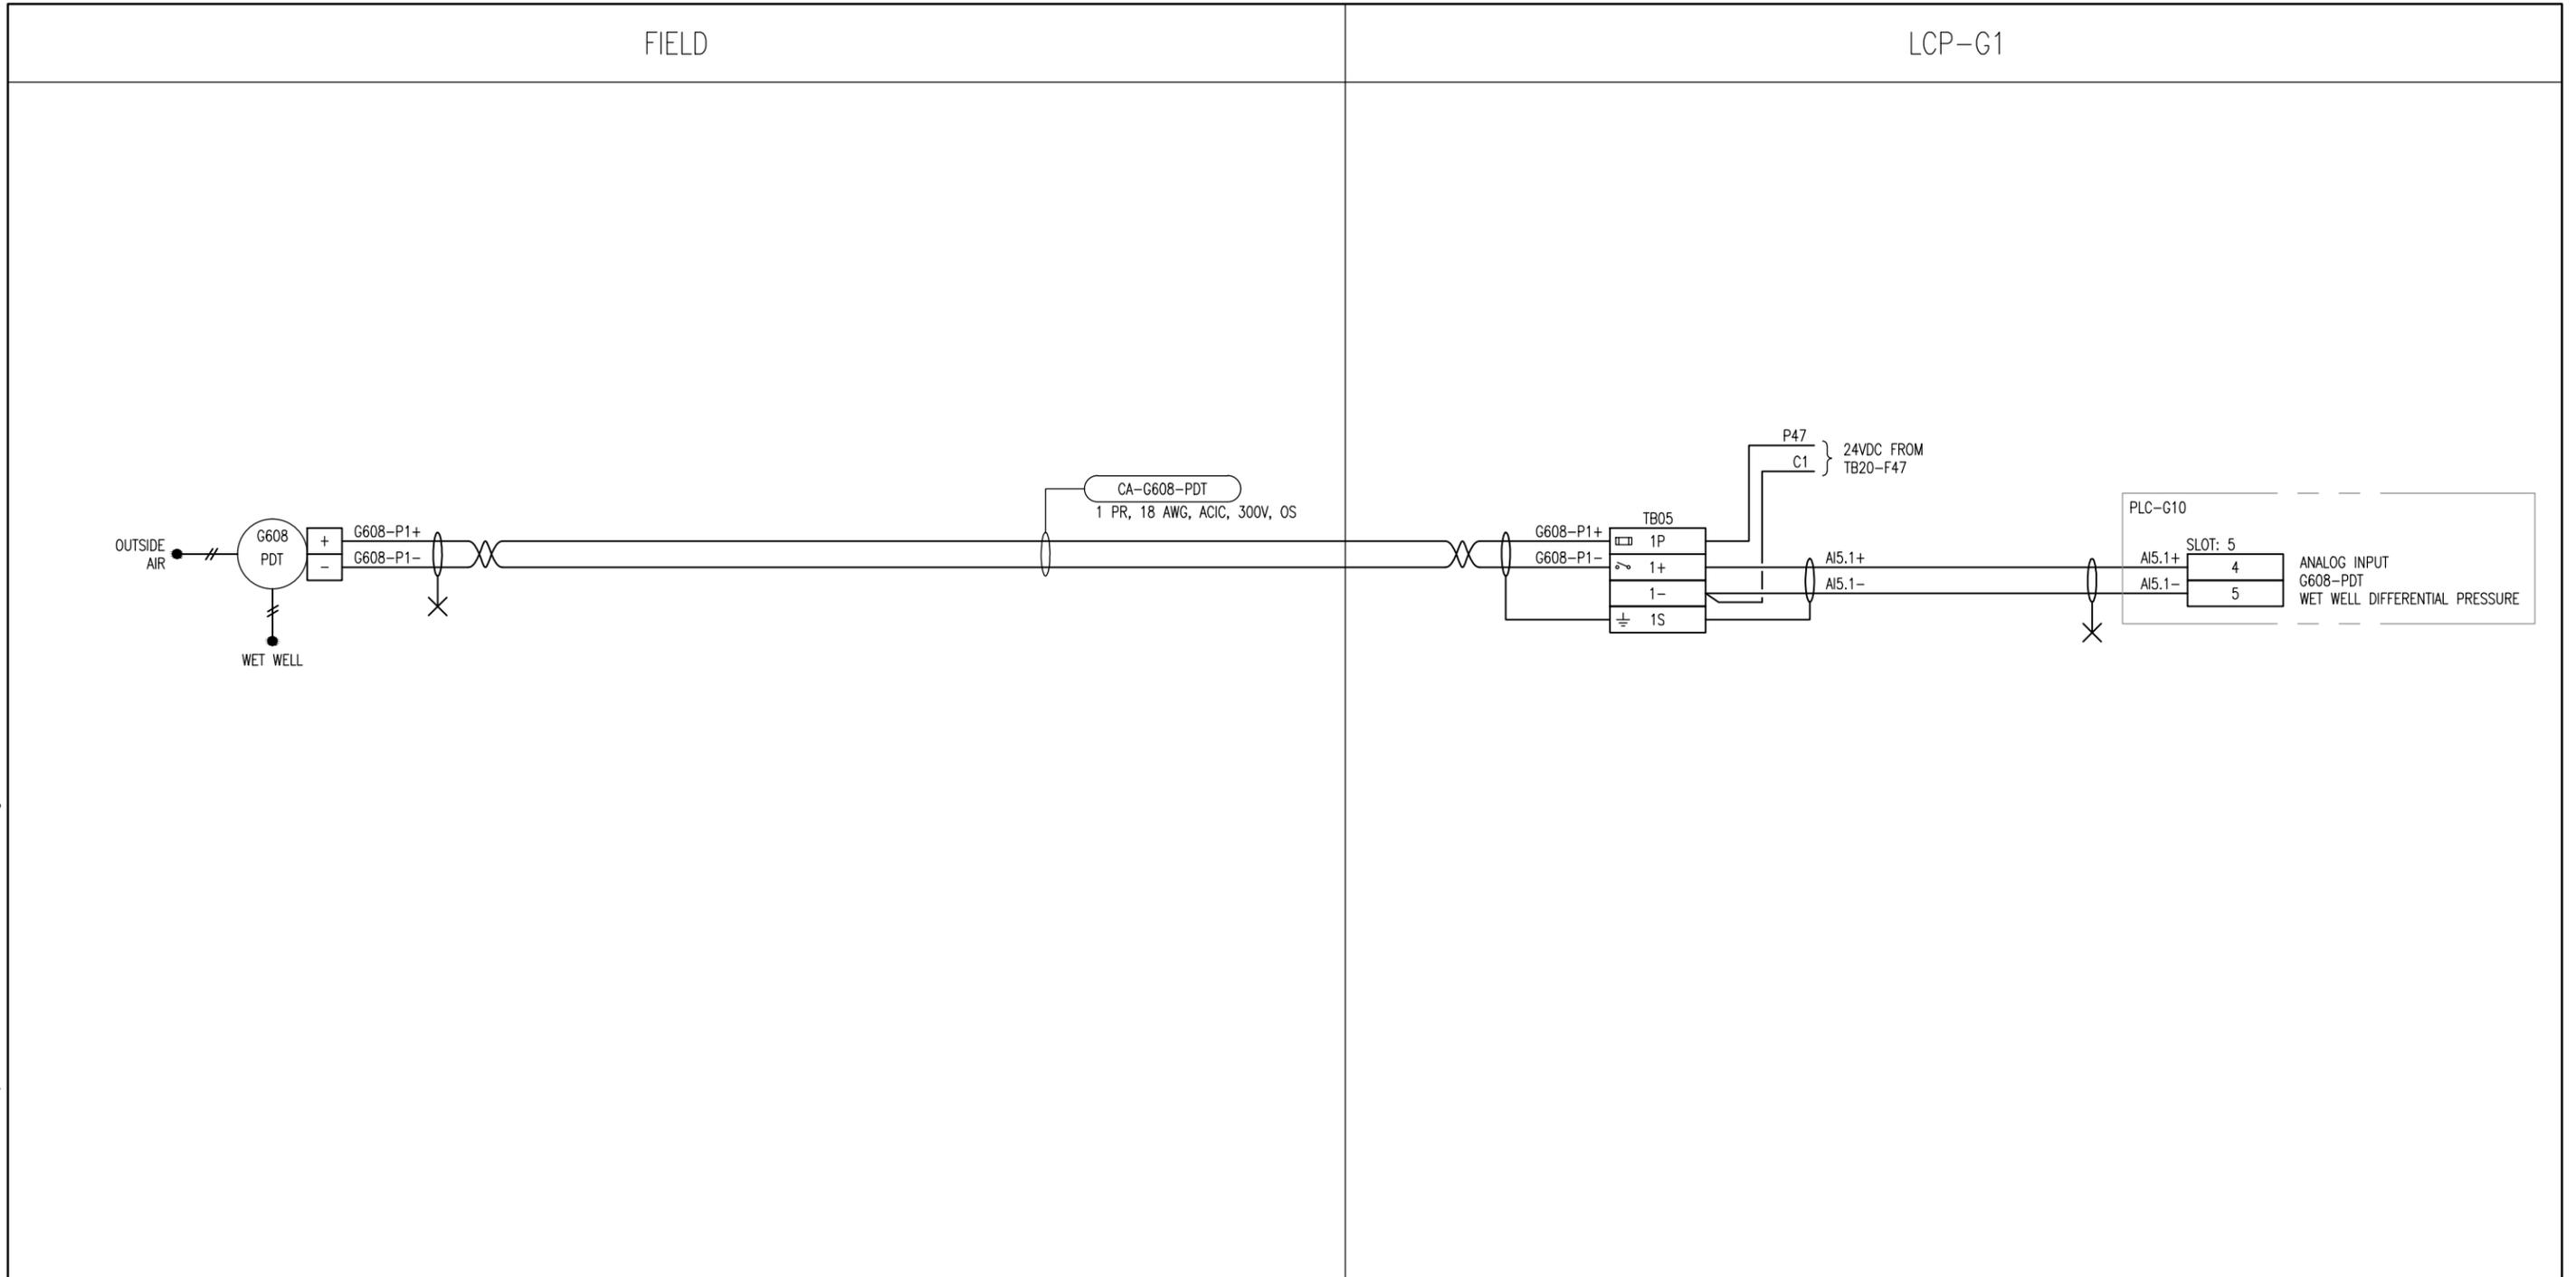

NOTES

 SNC-Lavalin Inc. No. 4489				
----------------------------------	--	--	--	--

01	ISSUED FOR TENDER, BID OPP. 42-2013	2013/01/15	TMC	CJR
00	ISSUED FOR TENDER, BID OPP. 545-2012	2012/09/10	TMC	CJR
NO.	REVISIONS	DATE	DESIGN	CHECK

SNC-LAVALIN INC. 148 Nature Park Way Winnipeg, MB, Canada R3P 0X7 204-786-8080		ENGINEER'S SEAL
DESIGNED BY: T. CHURCH	CHECKED BY: C. REIMER	
DRAWN BY: MJ. PERSSON	APPROVED BY: C. REIMER	
SCALE: NTS	DATE: 2012/01/27	
RELEASED FOR CONSTRUCTION BY: N. HARRINGTON DATE: 2012/09/10		
CONSULTANT NO.: 112577-0116-48DD-0120		

THE CITY OF WINNIPEG WATER AND WASTE DEPARTMENT			
SOUTH END WATER POLLUTION CONTROL CENTRE VENTILATION AND MISC UPGRADES LOOP DIAGRAM G608-PDT WET WELL DIFFERENTIAL PRESSURE			
CITY DRAWING NUMBER	SHEET	REV.	SIZE
1-0102G-A0119	001	01	B