


B SIZE - 279mm x 432mm

LAST SAVE: 2013/01/15 - 1:00pm
 PATH: M:\112577\0116\4ENG\48&C\DD - General DWG\1-0102G-A0122-001-01.dwg

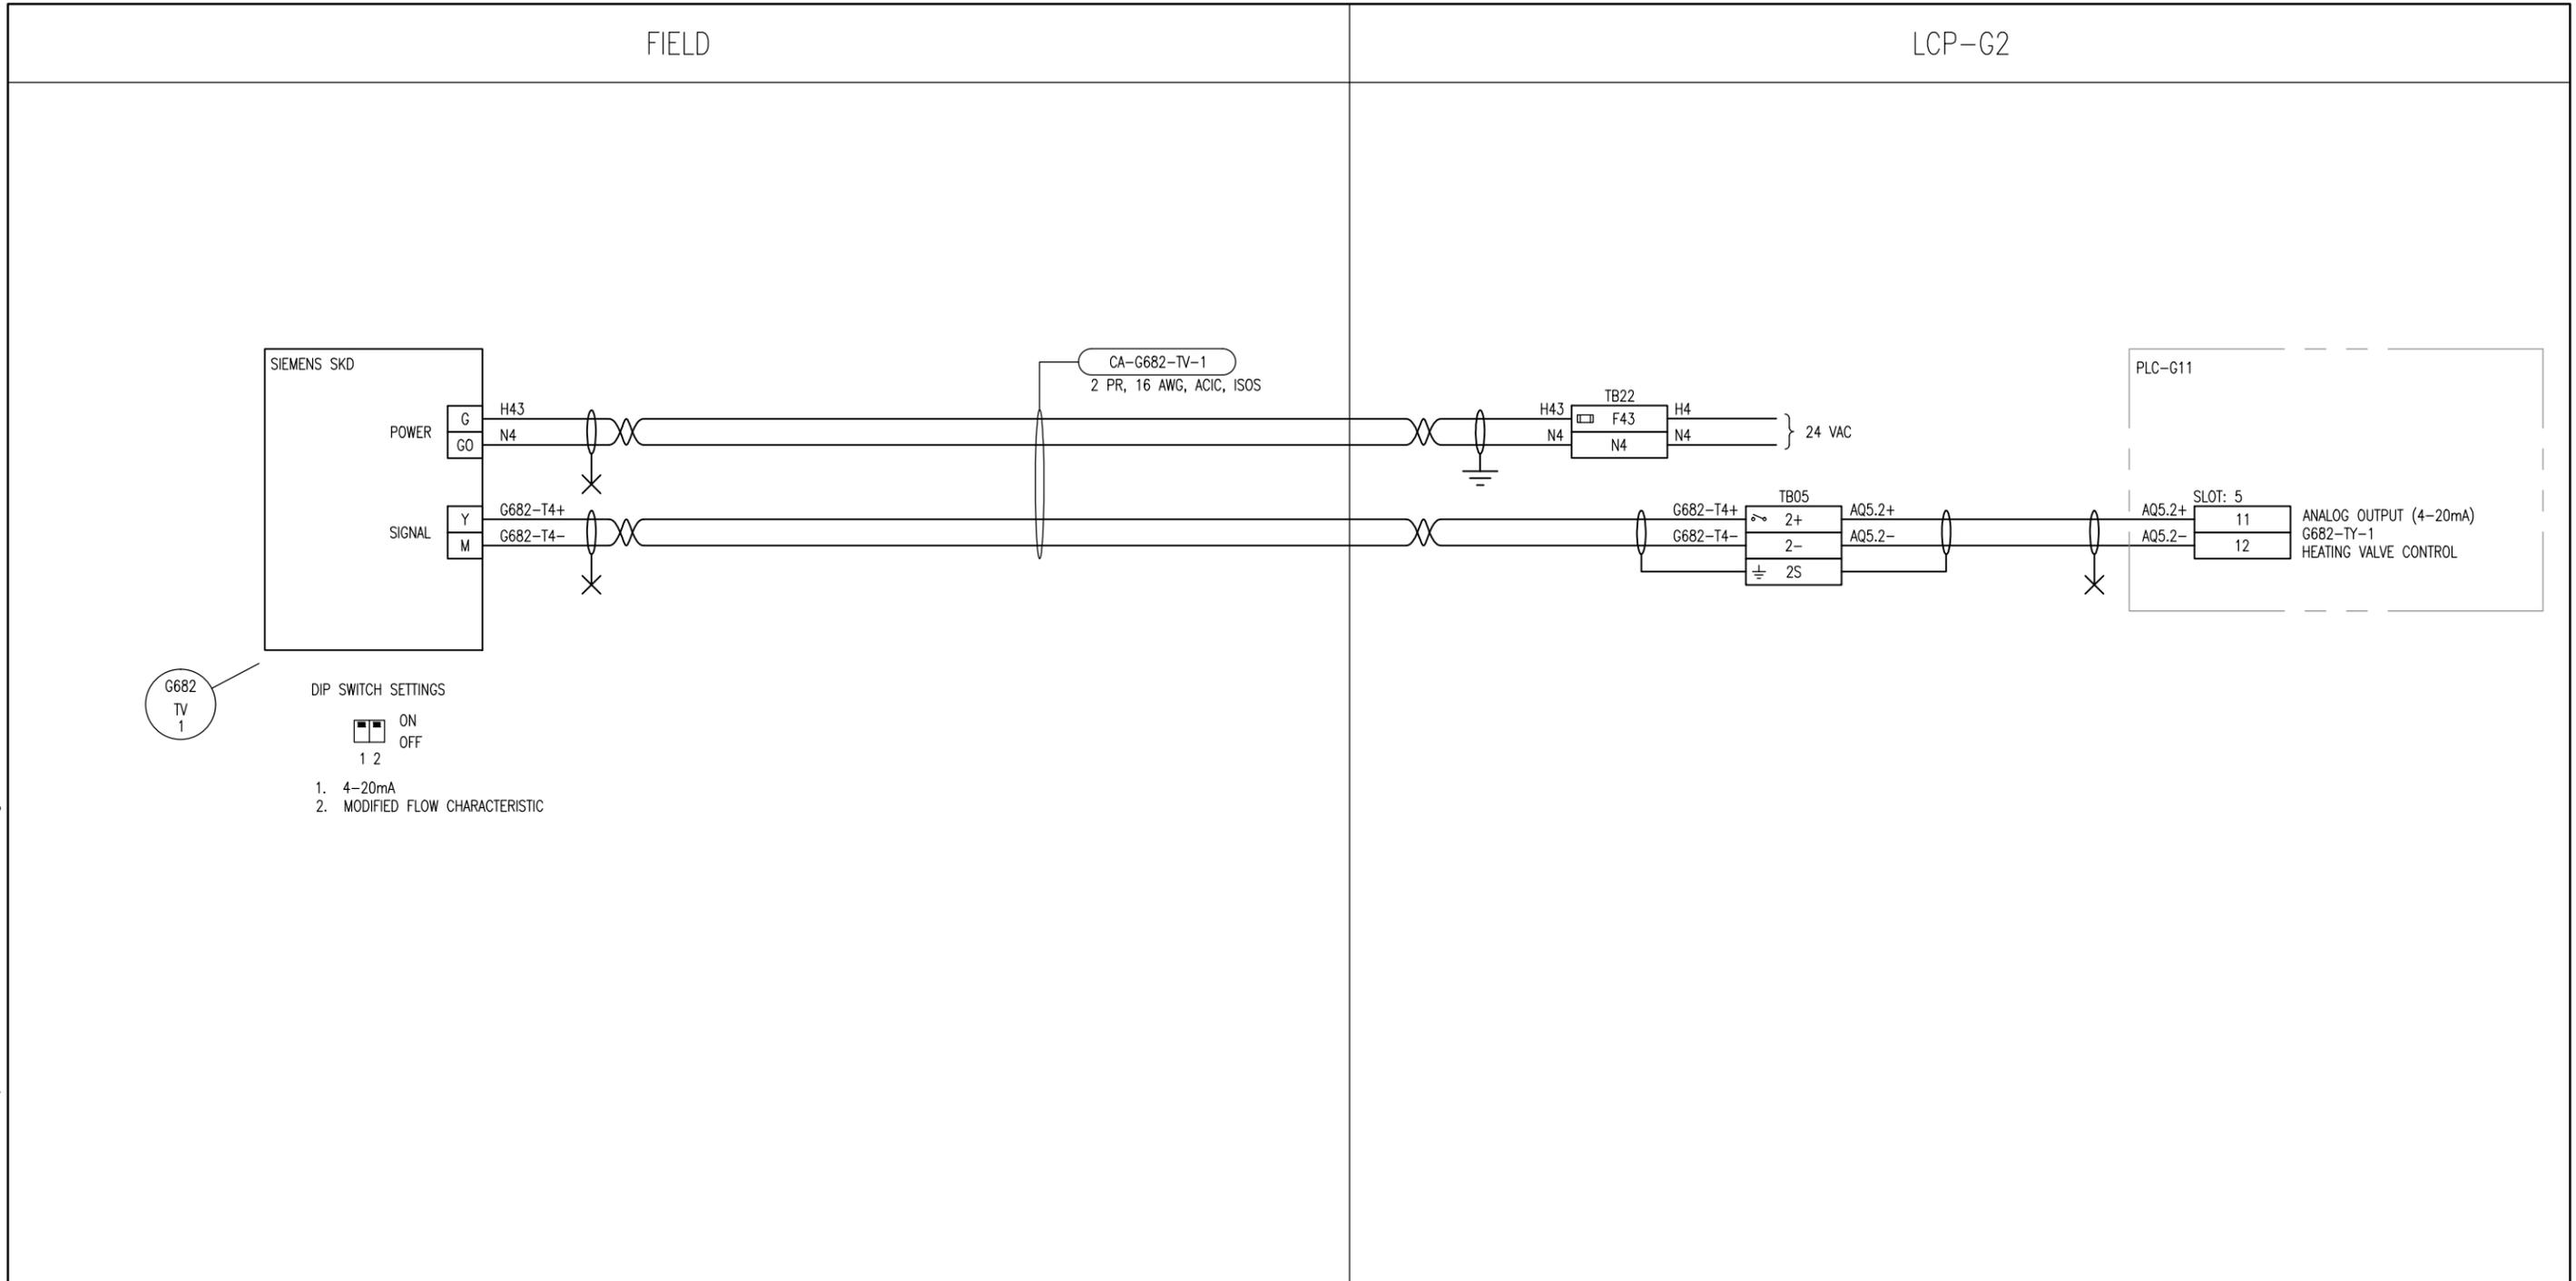

G682 TV 1

DIP SWITCH SETTINGS

1	ON
2	OFF

1. 4-20mA
 2. MODIFIED FLOW CHARACTERISTIC

NOTES					SNC-LAVALIN INC. 148 Nature Park Way Winnipeg, MB, Canada R3P 0X7 204-786-8080		ENGINEER'S SEAL		THE CITY OF WINNIPEG WATER AND WASTE DEPARTMENT					
					DESIGNED BY:	CHECKED BY:		SOUTH END WATER POLLUTION CONTROL CENTRE VENTILATION AND MISC UPGRADES LOOP DIAGRAM G682-TV-1 G682-AHU HEATING CONTROL						
					DRAWN BY:	APPROVED BY:								
					SCALE:	DATE:								
					RELEASED FOR CONSTRUCTION		DATE:							
					BY:	DATE:		CITY DRAWING NUMBER		SHEET		REV.	SIZE	
					CONSULTANT NO.:		112577-0116-48DD-0123		1-0102G-A0122		001		01	B
					NO.		REVISIONS							
					DATE		DESIGN							
					CHECK									

