


MILL AND FILL - SOUTHBOUND LANES

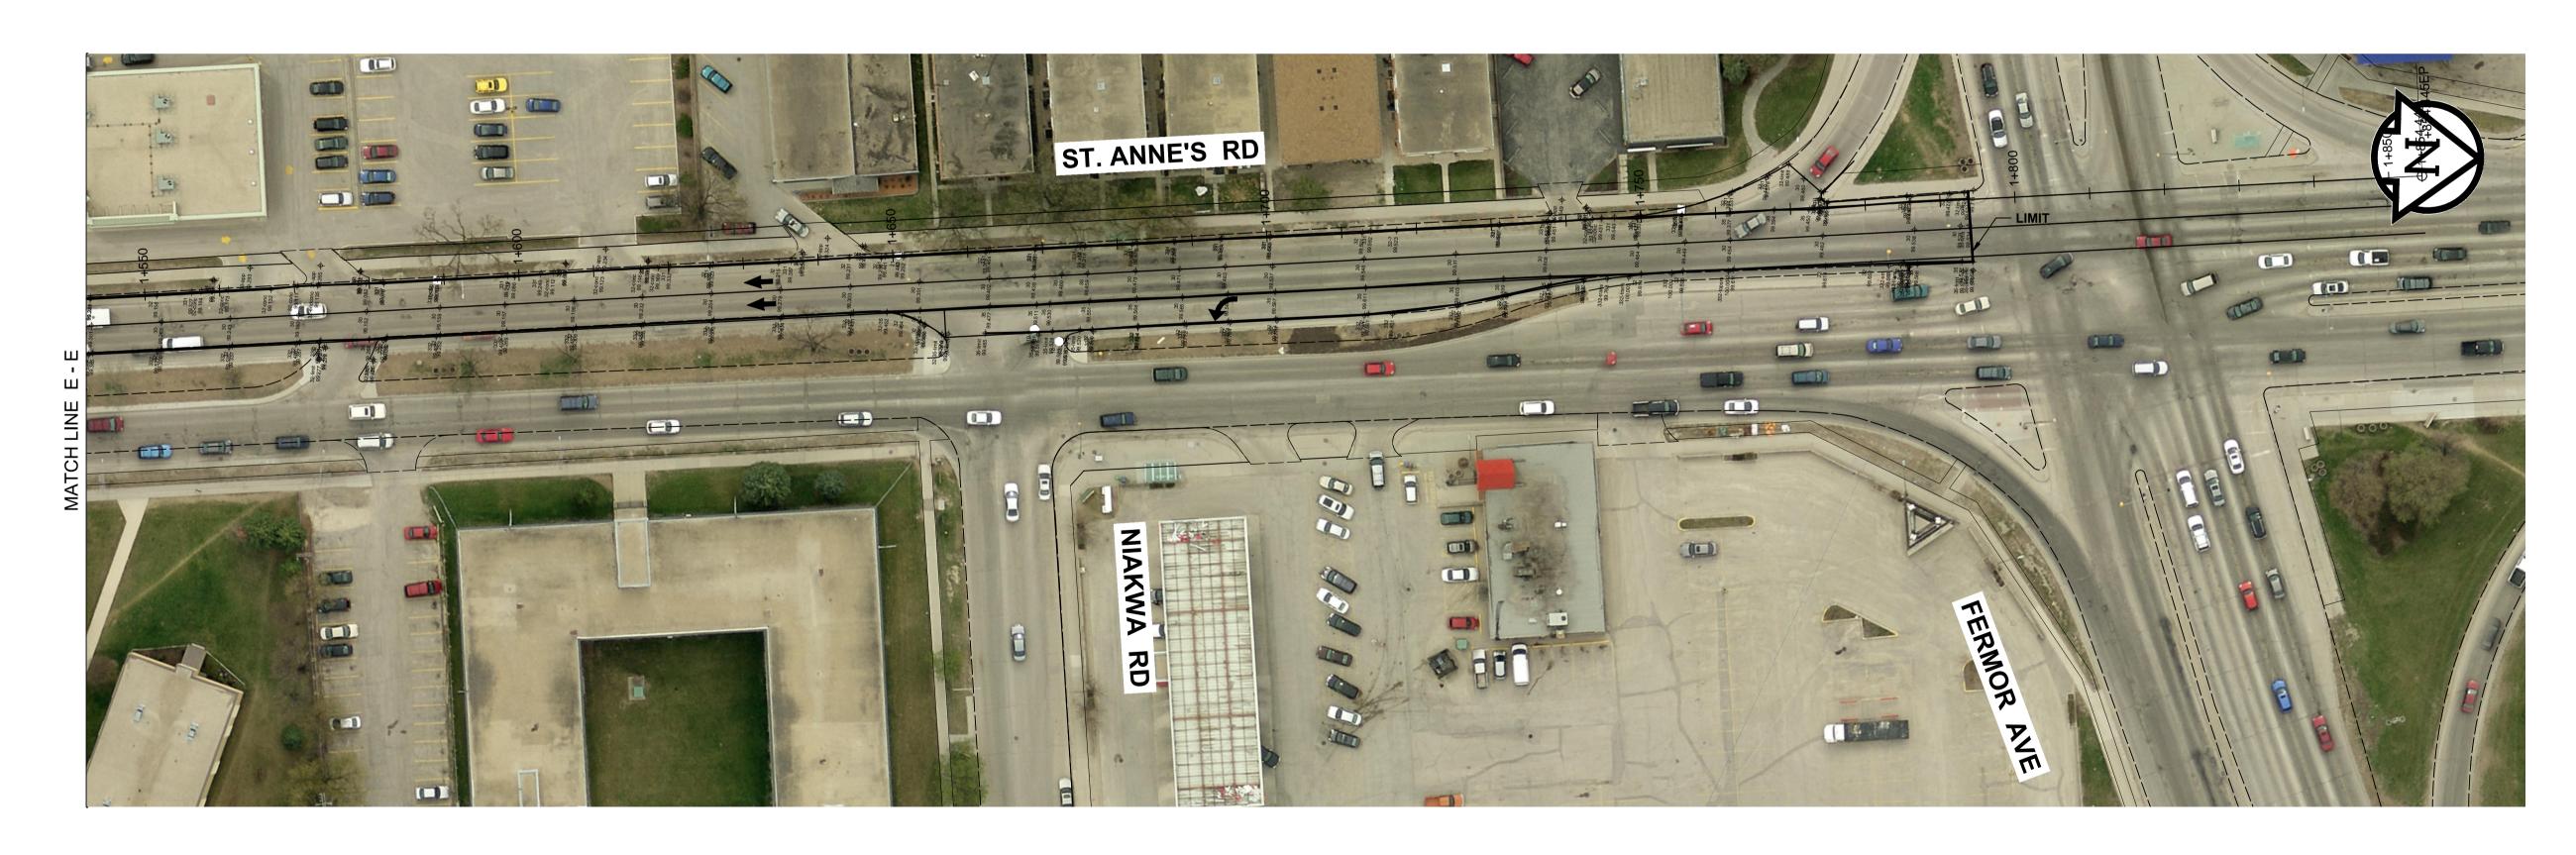

MILL AND FILL - SOUTHBOUND LANES

BID OPPORTUNITY No. 497-2013



THE CITY OF WINNIPEG

Winnipeg PUBLIC WORKS DEPARTMENT

ENGINEERING DIVISION

2013 REGIONAL STREETS
MILL AND FILL PROGRAM
ST. ANNE'S ROAD SOUTHBOUND
LAVALEE ROAD TO FERMOR AVENUE

CITY DRAWING NUMBER
N/A

SHEET OF
4
FIGURE No. REV
4 -

SCALE: 1:500 0 5 10 20 30m

METRIC
WHOLE NUMBERS INDICATE MILLIMETRES
DECIMALIZED NUMBERS INDICATE METRES