




THE CITY OF WINNIPEG

WATER AND WASTE DEPARTMENT

BID OPPORTUNITY NO. 512-2013

NEWPCC Secondary Clarifiers 1 to 6 Rehabilitation

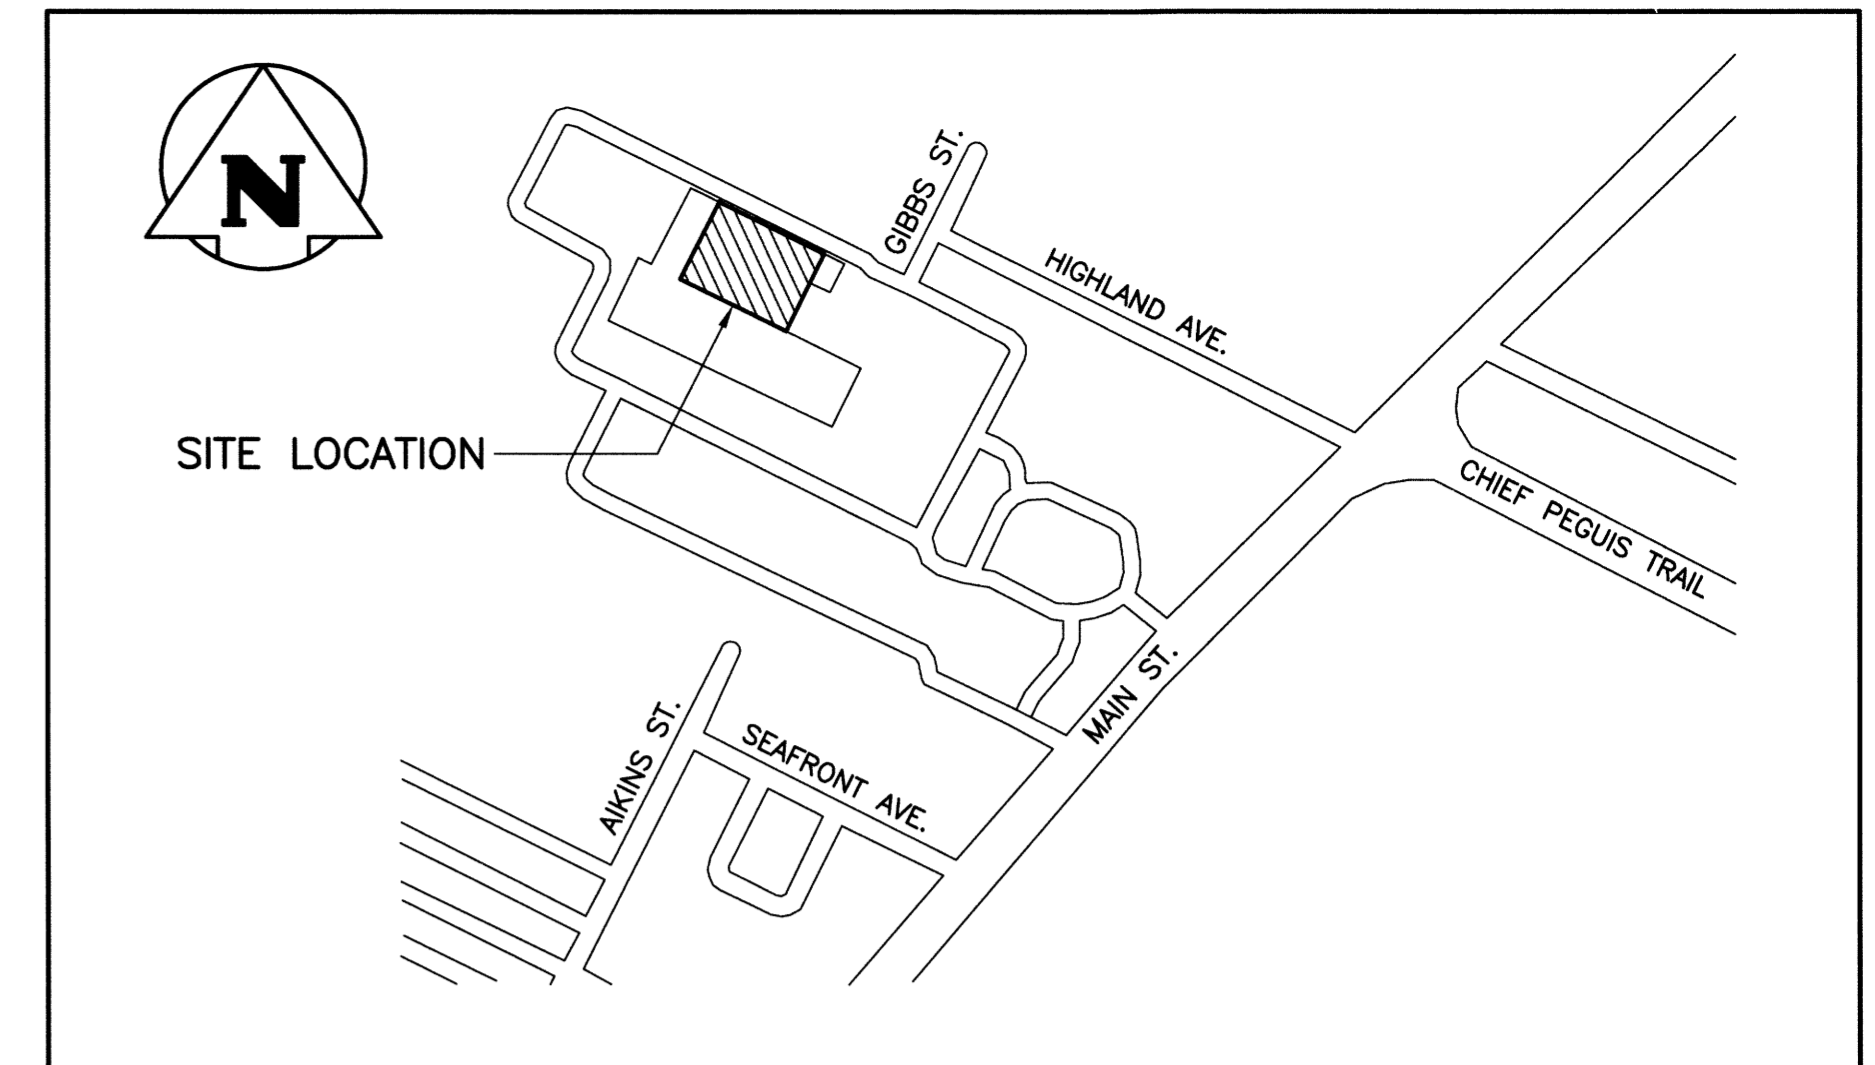

<u>CITY DRAWING NO.</u>	<u>CONSULTANT DRAWING NO.</u>	<u>TITLE</u>
1-0101S-D0002-001		COVER SHEET <u>STRUCTURAL</u>
1-0101S-S0011-001	S11	GENERAL ARRANGEMENT
1-0101S-S0012-001	S12	GENERAL NOTES
1-0101S-S0013-001	S13	SECONDARY CLARIFIER PLAN
1-0101S-S0014-001	S14	WEIR & WEAR PLATES DETAILS
1-0101S-S0015-001	S15	SLUDGE COLLECTOR PLAN, SECTIONS & DETAILS
1-0101S-S0016-001	S16	SLUDGE COLLECTOR SECTIONS & DETAILS
1-0101S-S0017-001	S17	COUNTERWEIGHT ASSEMBLY SECTIONS & DETAILS
1-0101S-S0018-001	S18	HANDRAIL PLAN
1-0101S-S0019-001	S19	HANDRAIL PLAN & DETAILS

RELEASED FOR CONSTRUCTION BY:

WATER & WASTE DEPARTMENT PROJECT ENGINEER

DATE: _____

CITY DWG. NO.: 1-0101S-D0002-001

KGS
GROUP
CONSULTING
ENGINEERS