



PLANT SPECIFICATION LIST BY CITY OF WINNIPEG FORCES (NOT IN CONTRACT)

BOTANICAL/ COMMON NAME	SIZE/ REMARKS
Deciduous Trees	
<i>Fraxinus pennsylvanica</i> 'Patmore' / Patmore Green Ash	60mm caliper, 4m ht. tree with 11 major branches in well formed head 2m above grade, B & B, wire basket. Double stake.
<i>Malus</i> 'Selkirk' / Selkirk Crabapple	50mm caliper, 3.5m ht. tree with 10 major branches in well formed head 1.75m above grade, B & B, wire basket. Double stake.

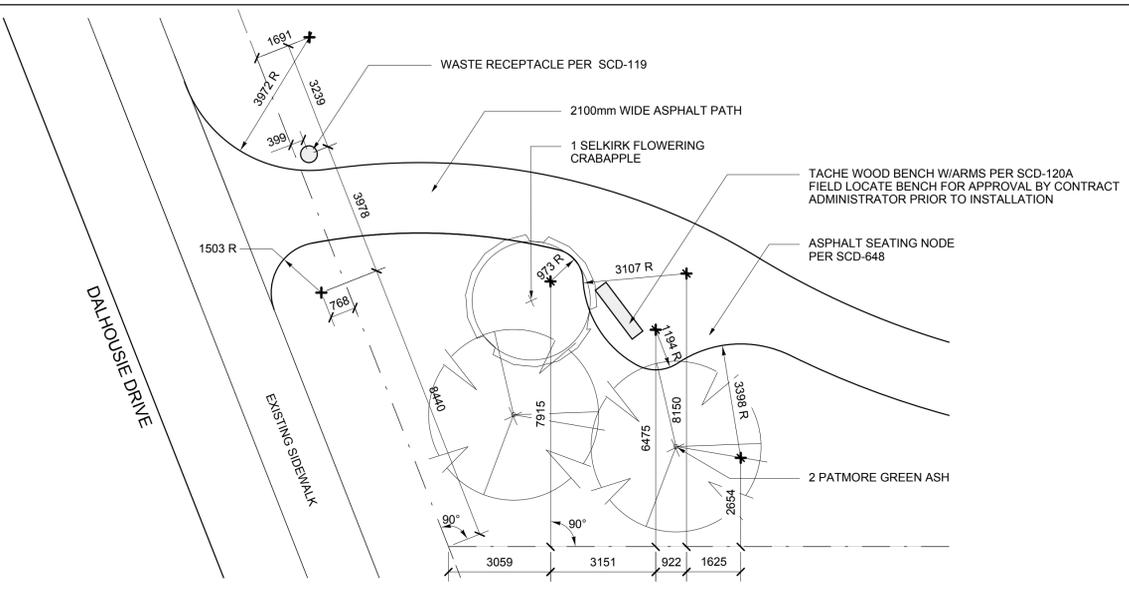

2 SEATING NODE LAYOUT, PLANTING & FURNITURE PLAN
SCALE: 1:100

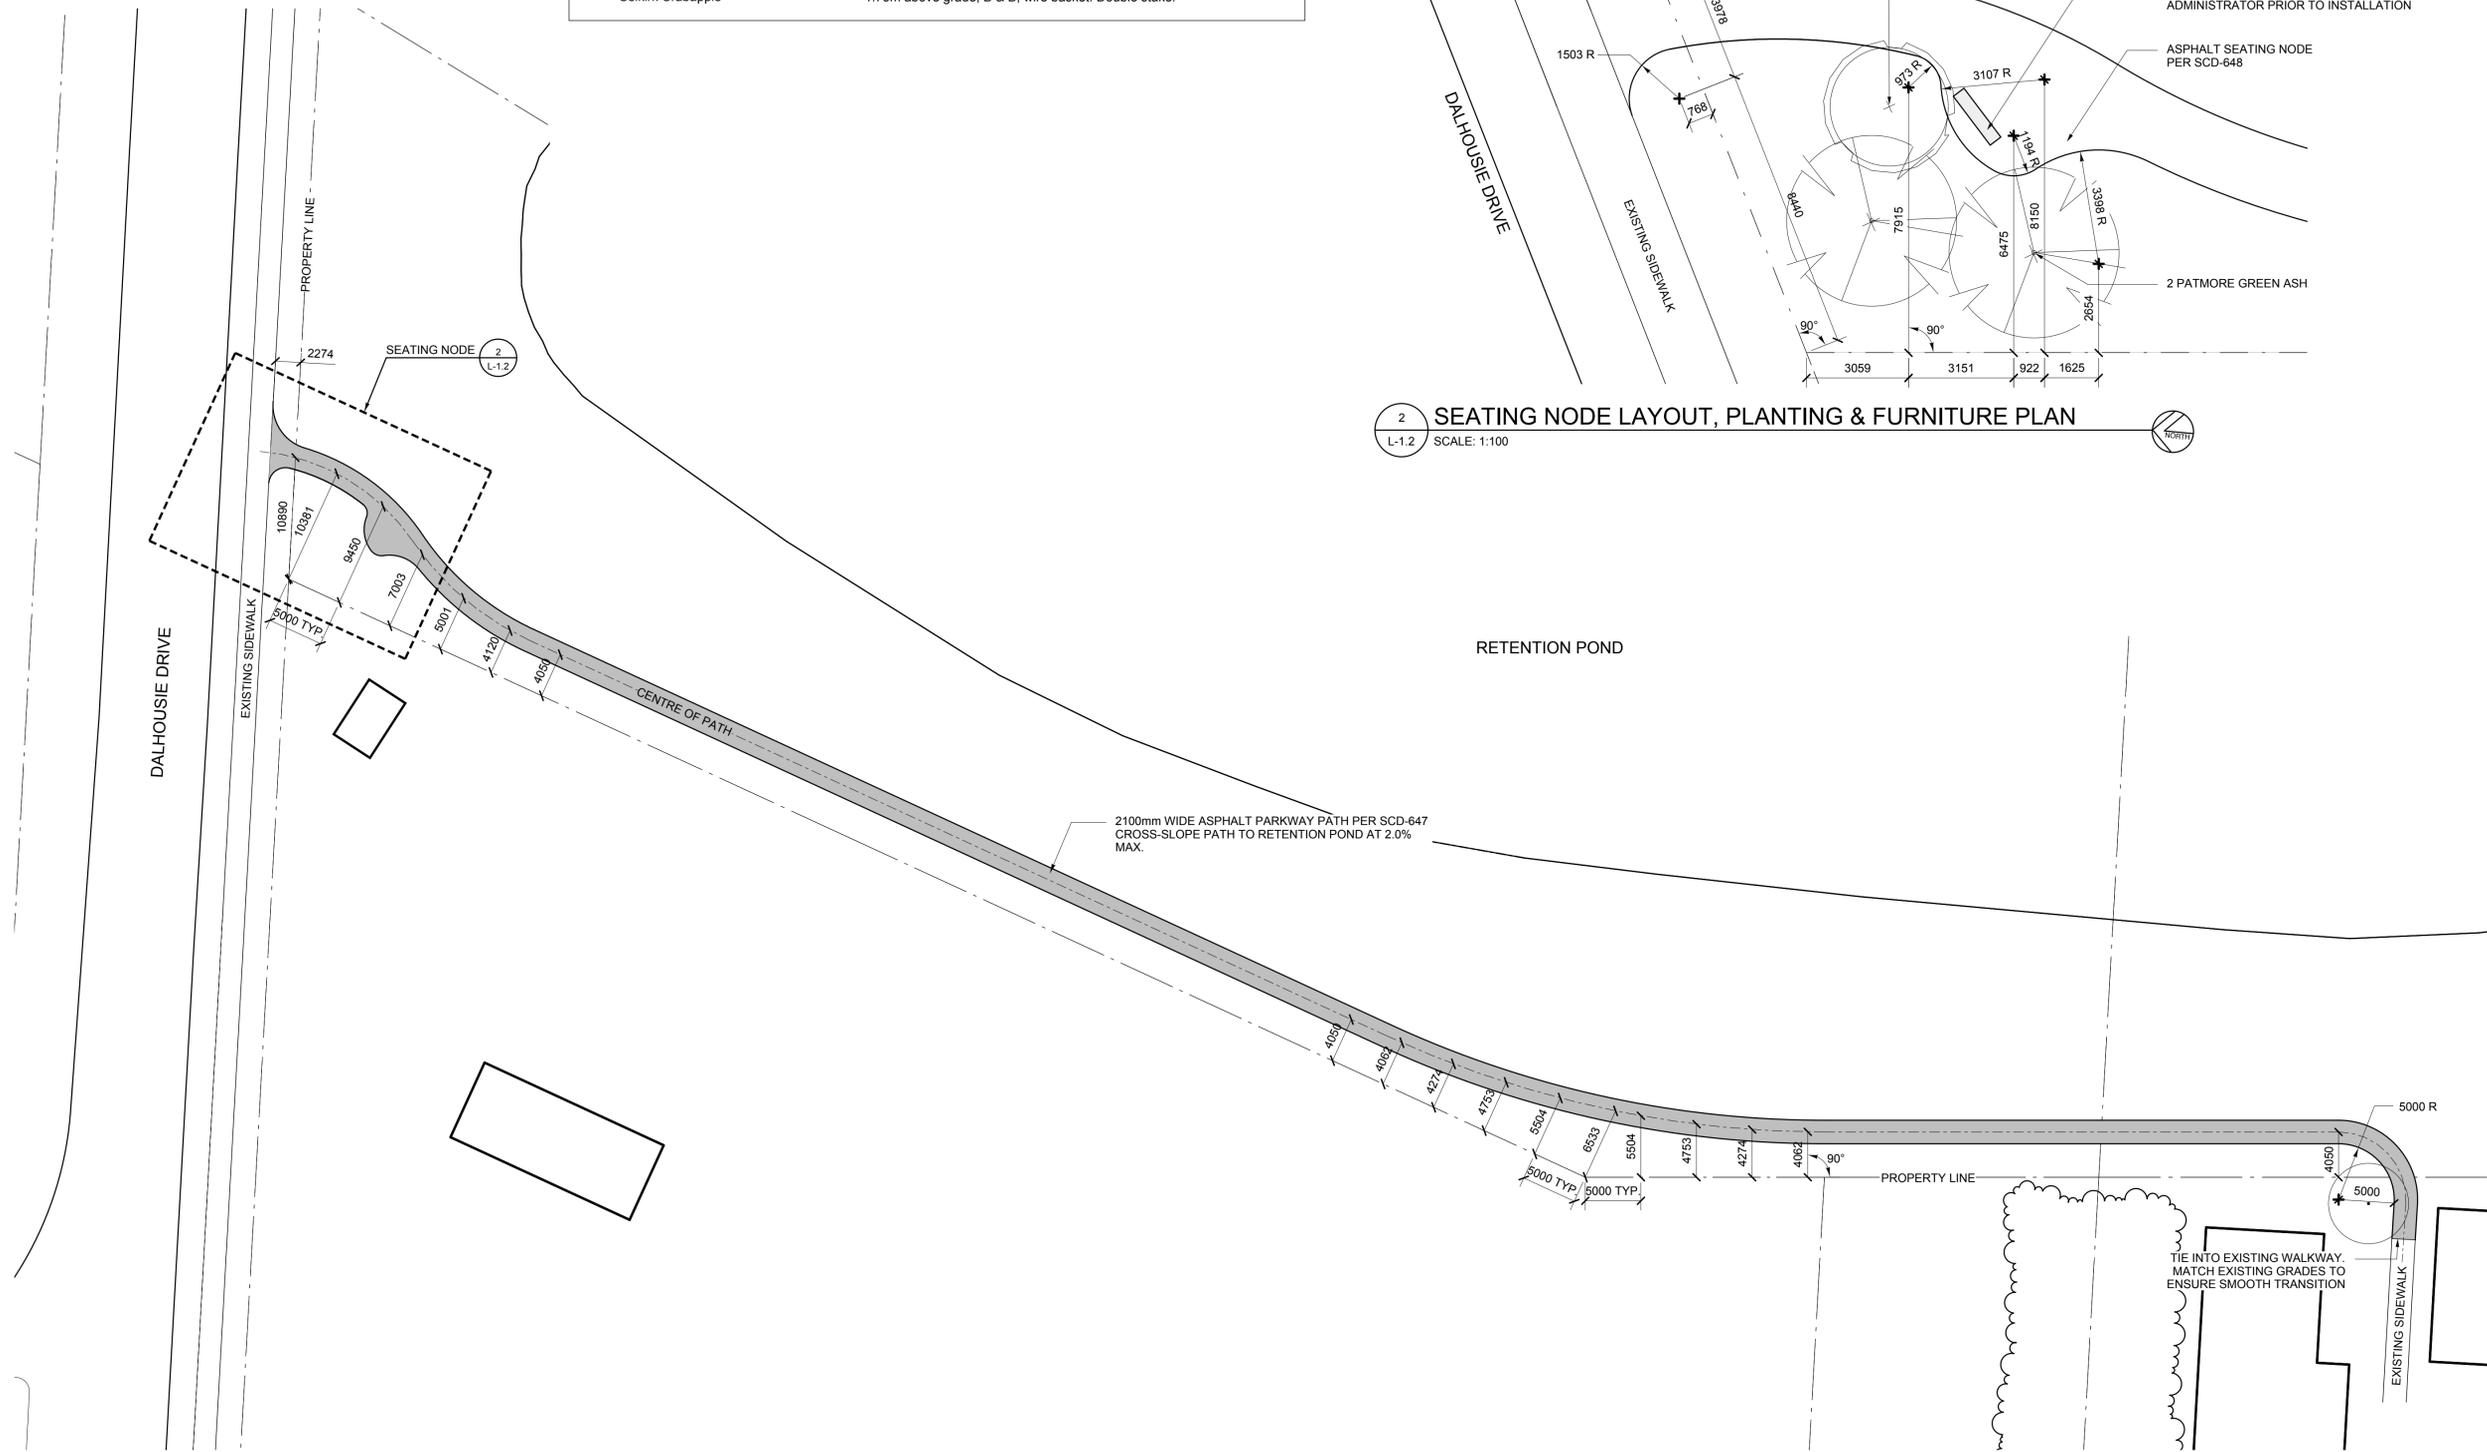

1 LAYOUT & MATERIALS PLAN
SCALE: 1:300

- GENERAL NOTES:**
- ALL DIMENSIONS ARE IN METERS UNLESS OTHERWISE SPECIFIED.
 - ENSURE THE LOCATION OF ALL EXISTING SERVICES BOTH OLD AND RECENTLY INSTALLED ARE CLEARLY LOCATED ON SITE PRIOR TO CONSTRUCTION. THE CONTRACTOR WILL BE RESPONSIBLE FOR REPAIRING ALL DAMAGE CAUSED TO SERVICES DURING CONSTRUCTION.
- U/G SERVICE NOTES:**
- LOCATIONS OF UNDERGROUND STRUCTURES AS SHOWN ARE BASED ON THE BEST INFORMATION AVAILABLE, BUT NO GUARANTEE IS GIVEN THAT ALL EXISTING ARE SHOWN OR THAT THE GIVEN LOCATIONS ARE EXACT. CONFIRMATION OF EXISTENCE AND EXACT LOCATION OF ALL SERVICES MUST BE OBTAINED FROM THE INDIVIDUAL UTILITIES BEFORE PROCEEDING WITH CONSTRUCTION. ANY ENCUMBRANCES SHALL BE REPORTED TO THE CONTRACT ADMINISTRATOR IMMEDIATELY.
 - DUCTS CONTAIN FIBRE OPTIC CABLES MUST BE EXCAVATED IN ACCORDANCE WITH UTILITY'S EXPRESS REQUIREMENTS. THE CONTRACTOR SHALL CONTACT THE UTILITY AT LEAST SEVEN (7) DAYS PRIOR TO EXCAVATION.
 - A MINIMUM CLEARANCE OF 1.0 METER MUST BE PROVIDED BETWEEN THE UNDERSIDE OF ANY EXISTING WATERMAIN OR SEWERMAIN AND THE TOP OF PROPOSED WORKS.
 - A MINIMUM CLEARANCE OF 0.5 METER MUST BE PROVIDED BETWEEN THE UNDERSIDE OF THE PROPOSED WORKS AND THE TOP OF ANY EXISTING WATERMAIN OR SEWERMAIN.
 - A MINIMUM CLEARANCE OF 2.0 METERS MUST BE PROVIDED BETWEEN ANY EXISTING WATERMAIN OR SEWERMAIN PIPE AND THE PROPOSED WORKS.
 - CONTACT THE CUSTOMER TECHNICAL SERVICES BRANCH AT 986-3322, 48 HOURS PRIOR TO CONSTRUCTION FOR CLEARANCE OF EXISTING WATER AND WASTEWATER UTILITIES.
- LAYOUT NOTES:**
- STAKEOUT DESIGN AND CONFIRM LAYOUT WITH CONSULTANT ON SITE PRIOR TO INSTALLING SURFACES AND MATERIAL FINISHES.
 - CONTRACTOR MUST ENSURE THAT ALL EXISTING SITE INFRASTRUCTURE AND ADJACENT INFRASTRUCTURE IS NOT DAMAGED DURING CONSTRUCTION. THE CONTRACTOR WILL BE RESPONSIBLE FOR REPAIRING ANY AND ALL DAMAGES.
 - THE REPAIR OF ANY EXISTING ITEMS DESIGNATED FOR PROTECTION THAT HAVE BEEN DAMAGED WILL BE THE SOLE RESPONSIBILITY OF THE CONTRACTOR.
 - RADIUS IS INSIDE OF OBJECT UNLESS OTHERWISE SPECIFIED.
 - CONTRACTOR SHALL REPORT ANY DISCREPANCIES BETWEEN CONDITIONS AS SHOWN ON THIS DRAWING TO THOSE EXISTING AT TIME OF DEMOLITION AND CONSTRUCTION.
 - LAYOUT PLANS WILL BE AVAILABLE IN DWG OR DXF FORMAT FOR GPS LAYOUT. CONTRACTOR MUST USE GPS LAYOUT. DIMENSIONS ON DRAWING ARE SHOWN FOR VERIFICATION ONLY.

LEGEND

	PROPERTY LINE
	EXISTING TREES TO BE PROTECTED
	ASPHALT PARKWAY PATH PER SCD-648

No.	Date	Issue/Revision	By
3	10/06/13	ISSUED FOR TENDER	JH
2	17/05/13	ISSUED FOR PRE-TENDER REVIEW	JH
1	26/04/13	ISSUED FOR 66% REVIEW	JH

Seal

Client

Contract Administrator	Project
HILDERMAN THOMAS FRANK CREAM Landscape Architecture • Planning	ALEX BRIDGE PARK PATHWAY WINNIPEG, MANITOBA
Contact James Hudson: 204-944-9907	Sheet Title LAYOUT, MATERIALS, PLANTING & FURNITURE PLAN
Design: JH	Drawn: JH
Checked: CD	Date: 10/06/13
Scale: As Shown	File: 13-012
Sheet No.	Rev.
L-1.2	3

The general contractor shall check & verify all dimensions and report any errors or omissions to the Contract Administrator

Wednesday, June 12, 2013