


1 SAFETY CURB TRANSITION
SCALE 1:50

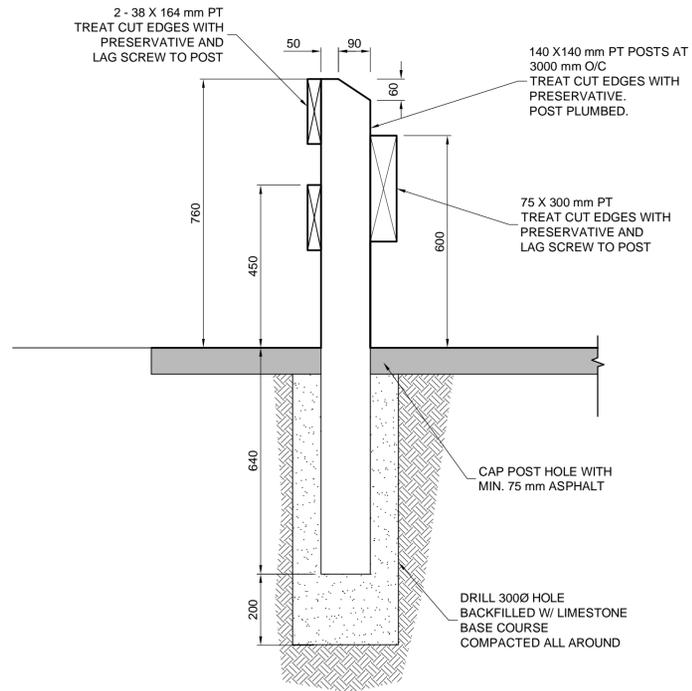

2 FENCE DETAIL
SCALE 1:10

G:\CAD\127055\02-Civil\01-Contract\20-Sections-Details.dwg

METRIC

WHOLE NUMBERS INDICATE MILLIMETRES
DECIMALIZED NUMBERS INDICATE METRES



Certificate of Authorization
Dillon Consulting Limited (MB)
No. 1789 Date: 12/16/2013

150 WM	WATERMAIN	150 WM	HYDRO	HYDRO	HYDRO	150 WM	WATERMAIN	150 WM
+	HYDRANT	+	MTS	MTS	MTS	+	HYDRANT	+
+	VALVE	+	CONCRETE	CONCRETE	CONCRETE	+	VALVE	+
300 LDS	LAND DRAINAGE SEWER	300 LDS	ASPHALT	ASPHALT	ASPHALT	300 LDS	LAND DRAINAGE SEWER	300 LDS
250 WWS	WASTE WATER SEWER	250 WWS	PLANING	PLANING	PLANING	250 WWS	WASTE WATER SEWER	250 WWS
○	MANHOLE	○	SIDEWALK	SIDEWALK	SIDEWALK	○	MANHOLE	○
□	CATCH BASIN	□	PAVING STONES	PAVING STONES	PAVING STONES	□	CATCH BASIN	□
▽	CURB INLET	▽	PARTIAL DEPTH REPAIR	PARTIAL DEPTH REPAIR	PARTIAL DEPTH REPAIR	▽	CURB INLET	▽
+	JUNCTIONS	+	PROPERTY LINE	PROPERTY LINE	PROPERTY LINE	+	JUNCTIONS	+
—	CULVERT	—	DRAINAGE ARROW	DRAINAGE ARROW	DRAINAGE ARROW	—	CULVERT	—
100 GAS	GAS	100 GAS	CURB RAMP	CURB RAMP	CURB RAMP	100 GAS	GAS	100 GAS
EXISTING	LEGEND-PLAN	PROPOSED	EXISTING	LEGEND-PLAN	PROPOSED	EXISTING	LEGEND-PROFILE	PROPOSED

UNDERGROUND STRUCTURES	B.M. ELEV.
SUPV. U/G STRUCTURES	DATE
LOCATION OF UNDERGROUND STRUCTURES AS SHOWN ARE BASED ON THE BEST INFORMATION AVAILABLE, BUT NO GUARANTEE IS GIVEN THAT ALL EXISTING UTILITIES ARE SHOWN OR THAT THE GIVEN LOCATIONS ARE EXACT. CONFIRMATION OF EXISTENCE AND EXACT LOCATION OF ALL SERVICES MUST BE OBTAINED FROM THE INDIVIDUAL UTILITIES BEFORE PROCEEDING WITH CONSTRUCTION.	

DESIGNED BY	JMS/MRD
DRAWN BY	TJH
CHECKED BY	JNC
APPROVED BY	DPK
HOR. SCALE	RELEASED FOR CONSTRUCTION
VERTICAL	DATE
NO.	REVISIONS
DATE	BY
DATE	12/16/2013

3	ISSUED FOR TENDER	12/16/13	JNC
2	ISSUED FOR REVIEW	07/22/13	JNC
1	ISSUED FOR REVIEW	06/21/13	JNC

DILLON CONSULTING

ENGINEER'S SEAL
PROVINCE OF MANITOBA
ORIGINAL STAMPED BY
J.N. CRANG
12/16/2013
REGISTERED PROFESSIONAL ENGINEER

THE CITY OF WINNIPEG
PUBLIC WORKS DEPARTMENT

PANET ROAD/MOLSON STREET
RECONSTRUCTION AND TWINNING

CITY DRAWING NUMBER
P-3350-33

SHEET 33 OF 45

CONSULTANT DRAWING NUMBER

DETAILS

CONSULTANT PROJECT NUMBER
12-7055