



2 Boulders
L3 Scale: 1:25

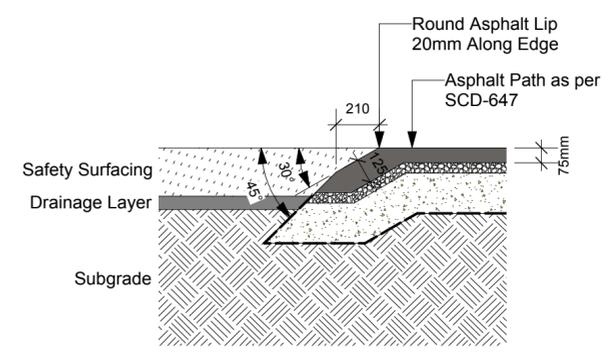

3 Rolled Asphalt Edge
L3 Scale: 1:25

1 Layout Plan
L3 Scale: 1:200

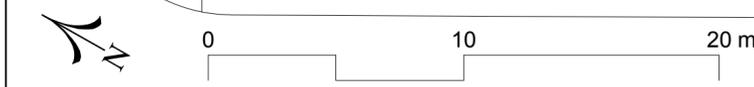

David Wagner Associates Inc.
4 - 430 River Avenue Winnipeg, Manitoba, R3L 0C6 (204) 452-2426
LANDSCAPE ARCHITECTURE • URBAN DESIGN • GOLF COURSE ARCHITECTURE

© David Wagner Associates Inc. All rights reserved. All drawings are conceptual in nature. It is to be clearly understood that the author, in producing and drawing, shall not be liable for any and all loss, damage or injury that may result from the drawings, or from the construction work produced from this plan, or from any claims that may result subsequent to the project being constructed and use commencing on the site, whether such claims are brought by persons using the site or by the owners or others of neighboring properties. Should any claim be made directly against the author as a result of the drawings, or as a result of any loss, injury or damage that may be caused on the site or outside the boundaries of the property or persons, the author is to be indemnified by the Owners in full, including the costs of defending any actions brought against the author or the costs of paying any settlement entered into by the author or settling any proceedings made against the author.

No modifications may be made without the permission of the Landscape Architect and when made, must bear his/her name. Any and all designs herein are the property of the Landscape Architect. If stamped and dated, the design herein is loaned for construction, since only, the plans to be returned to the Landscape Architect on request.

This drawing shall not be used for building purposes until counterchecked by the Landscape Architect.

The contractor shall check all dimensions and other data on site and report any discrepancies to the Landscape Architect.

Figured dimensions to be taken in preference to scaled dimensions. If in doubt please ask.

Location of underground structures as shown are based on the best information available but no guarantee is given that all existing utilities are shown or that the given locations are exact. Confirmation of existence and exact location of all services must be obtained from the individual utilities before proceeding with construction.

DO NOT SCALE - DRAWING PLOT MAY NOT BE AT 100%

NO.	REVISION	DATE	BY
1	Submitted for 99% Review	06/28/13	EW
2			
3			
4			
5			
6			
7			
8			



PROJECT
BCI II - PHASE II ST. VITAL
BRENTFORD PARK
PLAYGROUND RENOVATION
70 BRENTFORD ROAD

DRAWING TITLE
LAYOUT PLAN
& DETAILS

PROJECT NO.	SHEET NO.	REVISION NO.
1308	L3	0

DRAWN BY	DATE
EW	JUNE 28, 2013

APPROVED BY	SCALE
DW	AS SHOWN