


Drawing Title: **STANDARD DETAIL FOR TREE PLANTING**  
Drawing No: **SCD-517**

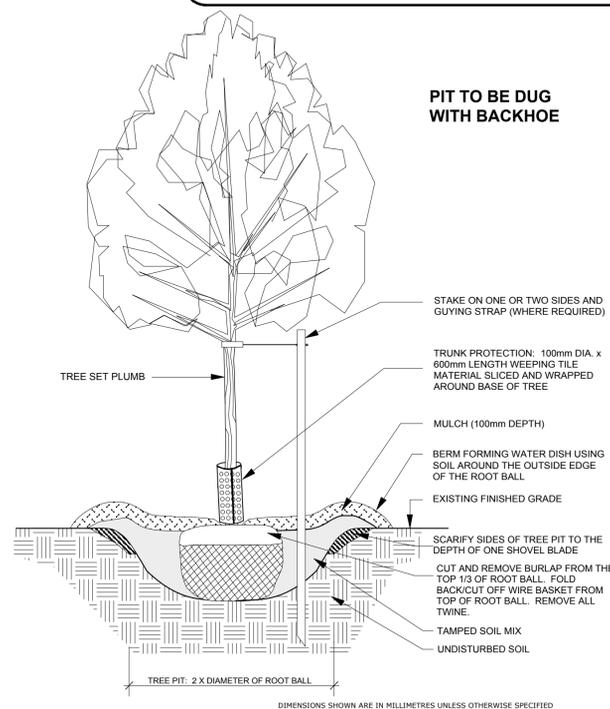


DATE: JAN 2011  
SCALE: N.T.S.  
DRAWN BY: SP

The City of Winnipeg  
Planning, Property and Development Department  
Unit 15 - 30 Fort Street, Winnipeg, MB, R3C 4X5



Drawing Title: **CULVERT INSTALLATION UNDER WALKWAY**  
Drawing No: **SCD-612**

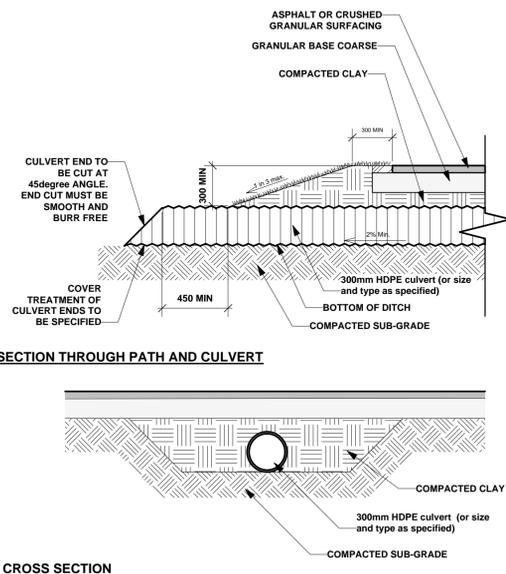


REVISION: 1  
DATE: January 12, 2012  
SCALE: N.T.S.  
DRAWN BY: SP

The City of Winnipeg  
Planning, Property and Development Department  
Unit 15 - 30 Fort Street, Winnipeg, MB, R3C 4X5



Drawing Title: **ACCESSIBLE BENCH NODE & PICNIC TABLE LAYOUT**  
Drawing No: **SCD-136A**

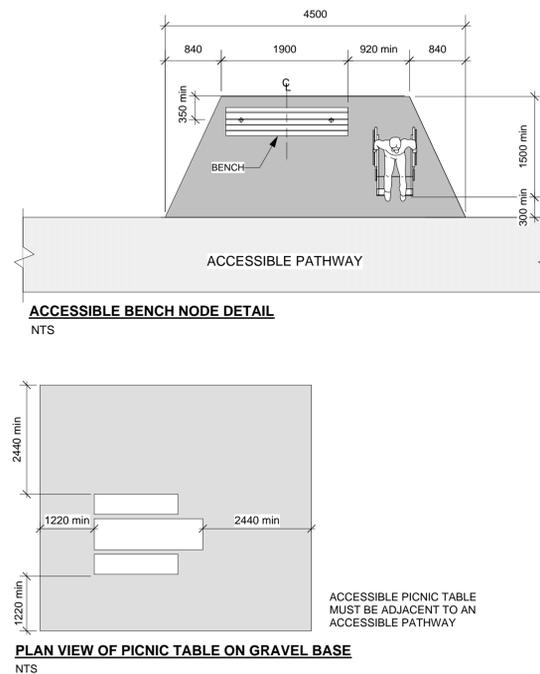


REVISION: 1  
DATE: January 12, 2012  
SCALE: NTS  
DRAWN BY: SP

The City of Winnipeg  
Planning, Property and Development Department  
Unit 15 - 30 Fort Street, Winnipeg, MB, R3C 4X5



**General Notes**  
1. Sub-Grade, Sub Base & Base Coarse Construction as per CW 3110  
2. Topsoil & Seed as per CW3520 and CW 3540  
3. Topsoil & Sod as per CW 3510 and CW 3540

Drawing Title: **PARKWAY PATH CRUSHED LIMESTONE**  
Drawing No: **SCD-646**

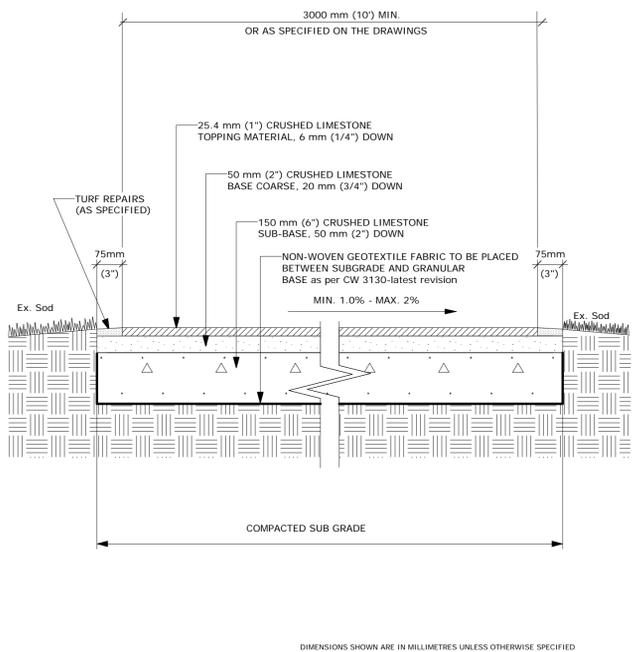


REVISION: 1  
DATE: January 12, 2012  
SCALE: NTS  
DRAWN BY: SP

The City of Winnipeg  
Planning, Property and Development Department  
Unit 15 - 30 Fort Street, Winnipeg, MB, R3C 4X5




**General Notes**  
1. Asphalt Concrete Pavement Works as per CW 3410  
2. Sub-Grade, Sub Base & Base Coarse Construction as per CW 3110  
3. Topsoil & Seed as per CW3520 and CW 3540  
4. Topsoil & Sod as per CW 3510 and CW 3540

Drawing Title: **PARKWAY PATH ASPHALT**  
Drawing No: **SCD-648**

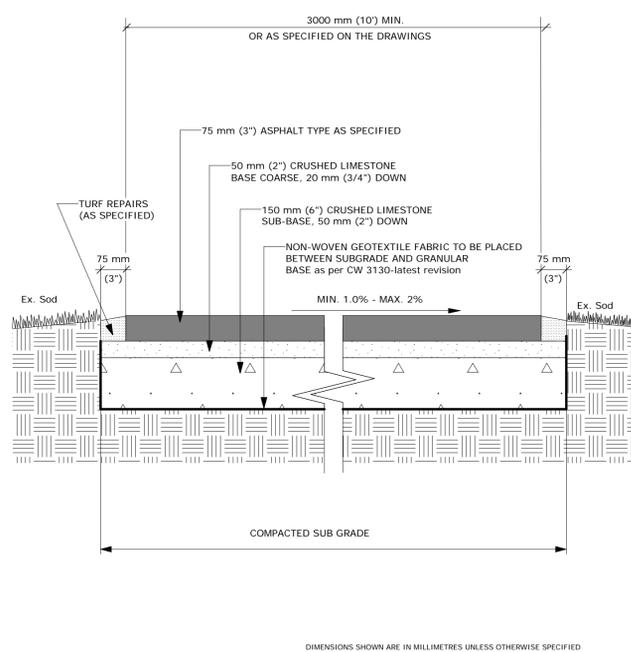

DATE: January 12, 2012  
SCALE: N.T.S.  
DRAWN BY: SP

The City of Winnipeg  
Planning, Property and Development Department  
Unit 15 - 30 Fort Street, Winnipeg, MB, R3C 4X5

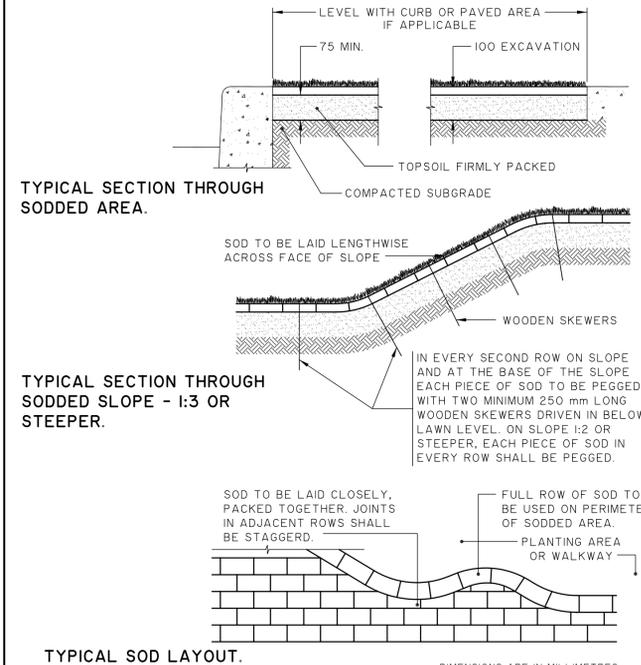

| THE CITY OF WINNIPEG PUBLIC WORKS DEPARTMENT |                         | Revisions                        |             |             |
|--|-------------------------|----------------------------------|-------------|-------------|
| Reference Spec. No.                          | 2 5/05                  | Top Soil & Excavation Dimensions | Iwh         |             |
| CW-3510                                      | 1 12/04                 | Top Soil & Excavation Dimensions | Iwh         |             |
|  | No.                     | Date                             | Description | By          |
| Designed By:                                 | D.R.K.                  | Drawn By:                        | A.R.        | Scale:      |
| Checked By:                                  | D.R.K.                  | Date:                            | 05-05-04    | N.T.S.      |
| Approved:                                    | SURFACE WORKS COMMITTEE |                                  |             | Drawing No. |
|  |                         |                                  |             | SD-243      |

**SODDING DETAILS**

- This drawing shall not be used for construction unless signed and sealed by Landscape Architect.
- Variations and modifications to the work shown will not be allowed without prior written consent of Landscape Architect.
- Drawing and Specifications, as instruments of service, are the property of the Landscape Architect. The copyright is reserved in the name of the Landscape Architect. No reproduction may be made without the prior written consent of the Landscape Architect.
- Contractors/bidders are hereby granted a limited licence to reproduce these drawings for the purposes of bidding. Such reproductions are not to be used for construction.

| No. | Date   | For Bid Opp | Issue Notes |
|-----|--------|-------------|-------------|
| 1   | 7/2/13 | For Bid Opp |             |

Project Title: **Dalhousie Park 205 Killarney Ave. Winnipeg**

Drawing Title: **Details 3**