


General Notes


1. All existing trees, sidewalks, curbs, catch basins, culverts, survey markers, to remain are to be protected during construction. Any damage to them is to be made good by the Contractor. Maintain positive drainage into all catch basins and curb inlets.
2. All work is to be warranted for a period of not less than 1 year.
3. Contractor is to limit operations to the area within the area of work shown on the drawing. Should areas outside of this limit be damaged during the course of construction, Contractor is to make good the damage at his own expense.
4. Contractor is to obtain location of all utilities prior to construction. If using power equipment to excavate contractor must notify Hydro and Gas and telephone utilities and take steps to avoid damaging their installations.
5. All dimensions are in meters unless otherwise noted.
6. Contractor to confirm all dimensions and report any discrepancies to Contract Administrator prior to construction.
7. Layout is to be approved by Contract Administrator prior to any construction or demolition/removals.

Concrete Notes

1. Contractor to provide shop drawings showing all precast fixtures c.w. foundation pads and connection to flatwork slab as well as other fixtures and mounting details (eg rails).
2. Concrete to be 32 mpa at 28 days
3. Maximum agg. size 19 mm
4. Air Entraining 6-9%
5. All reinforcing steel to be epoxy coated
6. Exposure Class F1
7. Contractor to provide density testing of the sub-base and the granular base course. Results of testing to be sent directly from the testing lab to the Contract Administrator.
8. Contractor to provide concrete testing as per CW Standard Specification

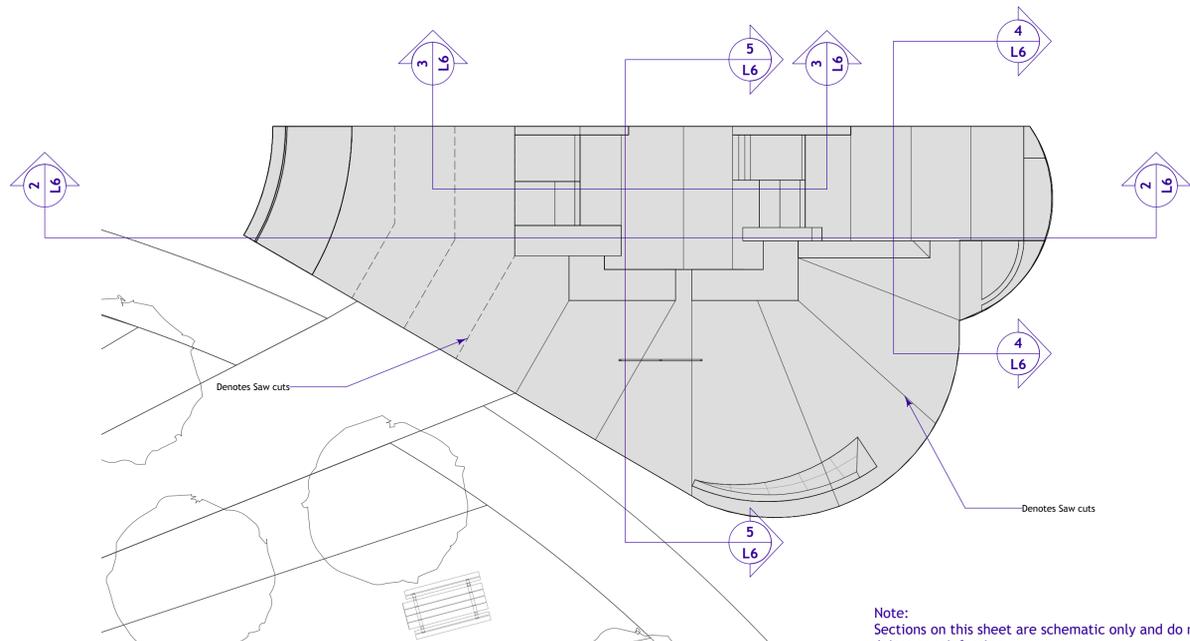


1 Skate Spot Elements
L-6 Scale: 1:100

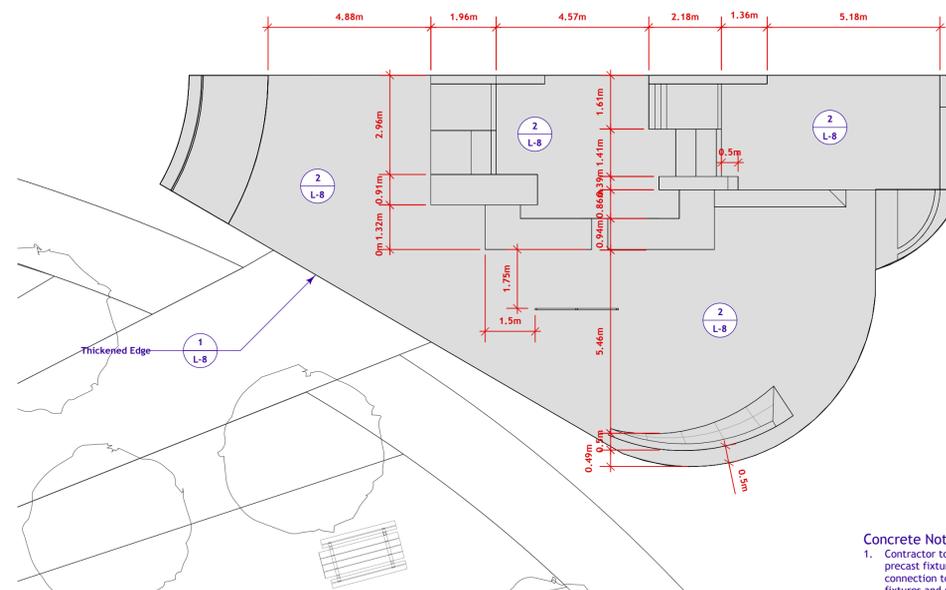


2 Skate Spot Layout
L-6 Scale: 1:100


Note:
Sections on this sheet are schematic only and do not show joints or reinforcing.
Contractor to provide shop drawings showing Joints, Reinforcing, and Fixture installation details.
Contractor to use details provided (See L-8) or Skate Park Manufacturers details as approved by the Contract Administrator - whichever is more stringent.

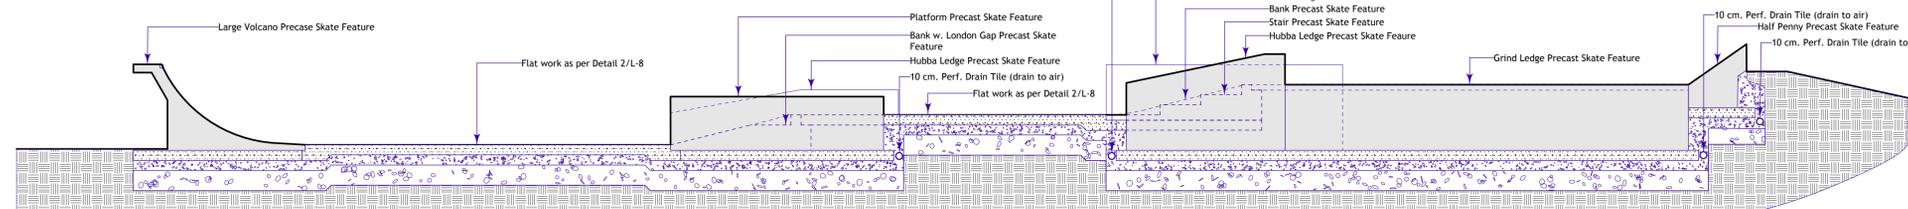


3 Section 2-2
L-6 Scale: 1:50

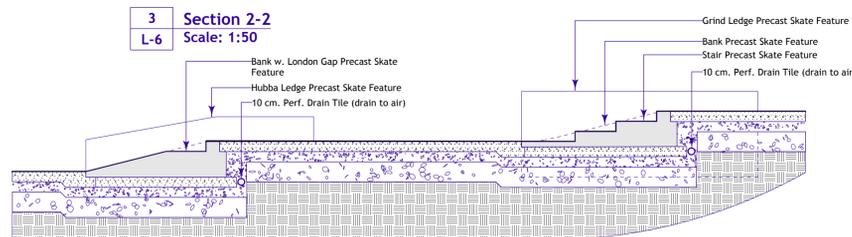


4 Section 3-3
L-6 Scale: 1:50

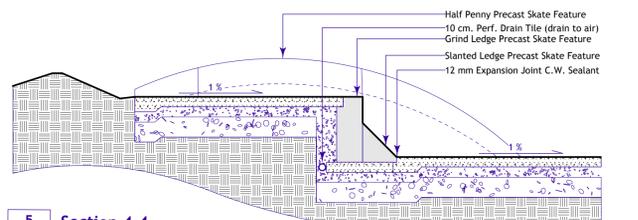

5 Section 4-4
L-6 Scale: 1:50

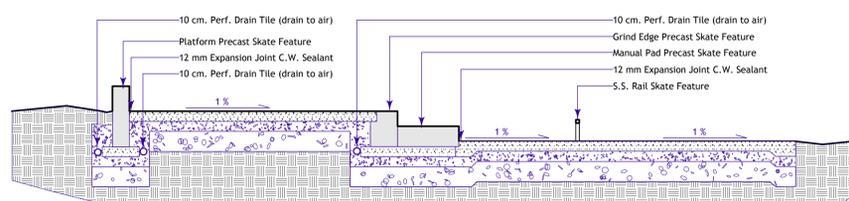

6 Section 5-5
L-6 Scale: 1:50

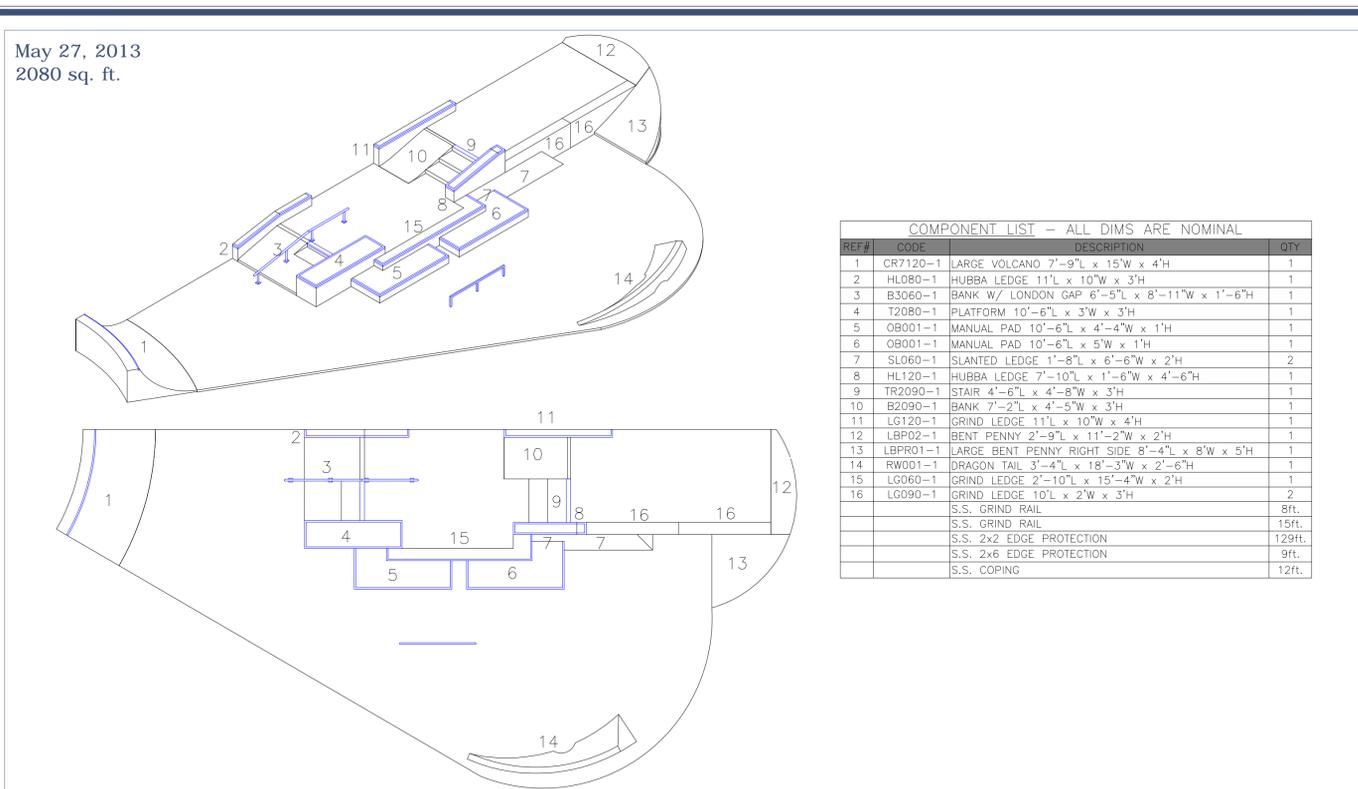

COMPONENT LIST - ALL DIMS ARE NOMINAL			
REF#	CODE	DESCRIPTION	QTY
1	CR7120-1	LARGE VOLCANO 7'-9"L x 15'W x 4'H	1
2	HL080-1	HUBBA LEDGE 11'L x 10'W x 3'H	1
3	B3060-1	BANK W/ LONDON GAP 6'-5"L x 8'-11"W x 1'-6"H	1
4	T2080-1	PLATFORM 10'-6"L x 3'W x 3'H	1
5	OB001-1	MANUAL PAD 10'-6"L x 4'-4"W x 1'H	1
6	OB001-1	MANUAL PAD 10'-6"L x 5'W x 1'H	1
7	SL060-1	SLANTED LEDGE 1'-8"L x 6'-6"W x 2'H	2
8	HL120-1	HUBBA LEDGE 7'-10"L x 1'-6"W x 4'-6"H	1
9	TR2090-1	STAIR 4'-6"L x 4'-8"W x 3'H	1
10	B2090-1	BANK 7'-2"L x 4'-5"W x 3'H	1
11	LG120-1	GRIND LEDGE 11'L x 10'W x 4'H	1
12	LBPR02-1	BENT PENNY 2'-9"L x 11'-2"W x 2'H	1
13	LBPR01-1	LARGE BENT PENNY RIGHT SIDE 8'-4"L x 8'W x 5'H	1
14	RW001-1	DRAGON TAIL 3'-4"L x 18'-3"W x 2'-6"H	1
15	LG060-1	GRIND LEDGE 2'-10"L x 15'-4"W x 2'H	1
16	LG090-1	GRIND LEDGE 10'L x 2'W x 3'H	2
		S.S. GRIND RAIL	8ft.
		S.S. GRIND RAIL	15ft.
		S.S. 2x2 EDGE PROTECTION	129ft.
		S.S. 2x6 EDGE PROTECTION	9ft.
		S.S. COPING	12ft.

1. This drawing shall not be used for construction unless signed and sealed by Landscape Architect.
2. Variations and modifications to the work shown will not be allowed without prior written consent of Landscape Architect.
3. Drawing and Specifications, as instruments of service, are the property of the Landscape Architect. The copyright is reserved in the name of the Landscape Architect. No reproduction may be made without the prior written consent of the Landscape Architect.
4. Contractors/bidders are hereby granted a limited licence to reproduce these drawings for the purposes of bidding. Such reproductions are not to be used for construction.

No.	Date	For Bid Opp	Issue Notes
1	7/2/13	For Bid Opp	

Consultant
Project Title
Dalhousie Park
205 Killarney Ave.
Winnipeg
Drawing Title
Skate Layout Plan
Drawing No.