




1 Skate Pad Thickened Edge  
L-8 Scale: 1:10

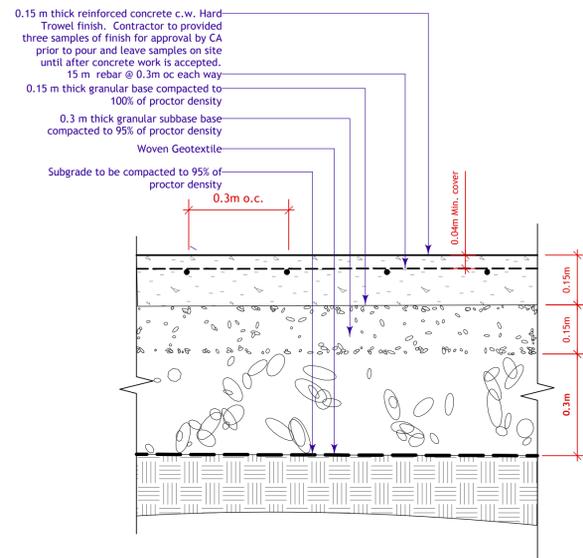


2 Poured In Place Skate Surface  
L-8 Scale: 1:10

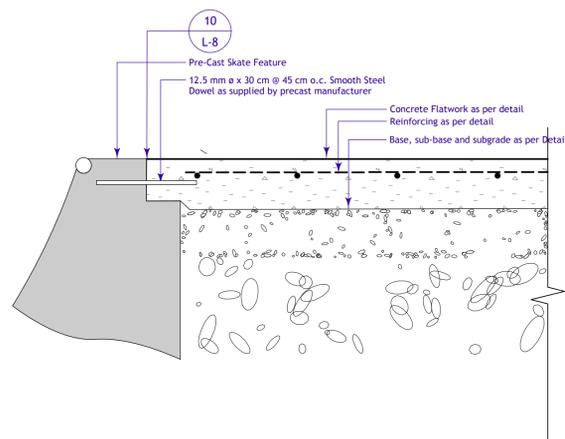


3 Skate Pad Top Shelf (Typ.)  
L-8 Scale: 1:10

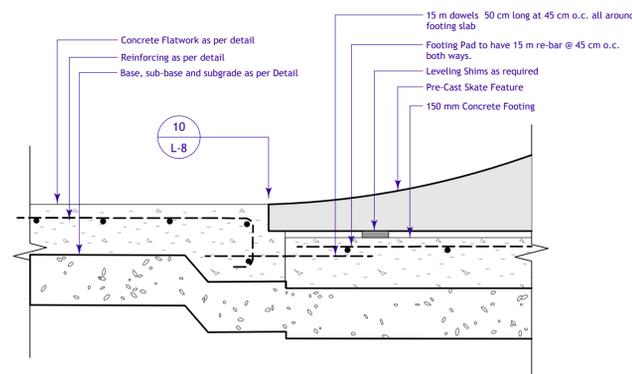


4 Skate Pad Feature Toe Connection (Typ.)  
L-8 Scale: 1:10

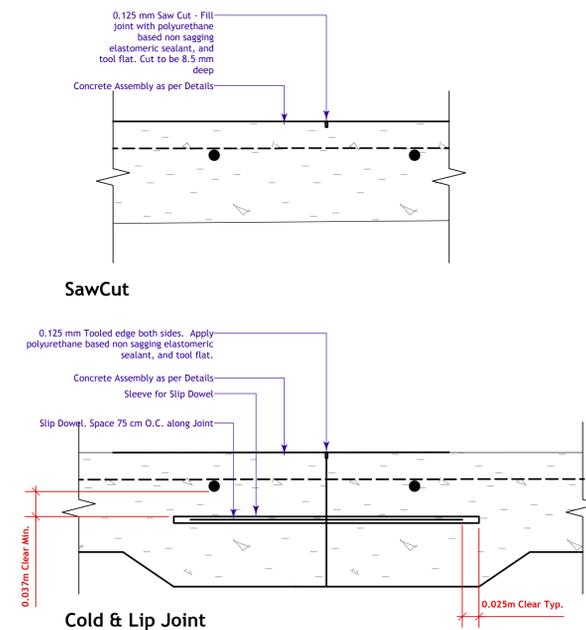

5 Concrete Joints (Typ.)  
L-8 Scale: 1:5

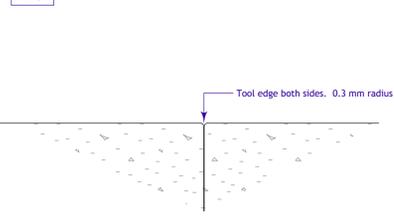


10 Cold Joint Riding Surface  
L-8 N.T.S.

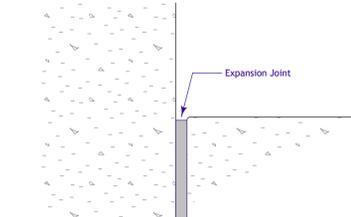


11 Cold Joint Non-Riding Surface  
L-8 N.T.S.


- Concrete Notes**
- Contractor to provide shop drawings showing all precast fixtures c.w. foundation pads and connection to flatwork slab as well as other fixtures and mounting details (eg rails).
  - Concrete to be 32 mpa at 28 days
  - Maximum agg. size 19 mm
  - Air Entraining 6-9%
  - All reinforcing steel to be epoxy coated
  - Exposure Class F1
  - Contractor to provide density testing of the sub-base and the granular base course. Results of testing to be sent directly from the testing lab to the Contract Administrator.
  - Contractor to provide concrete testing as per CW Standard Specification

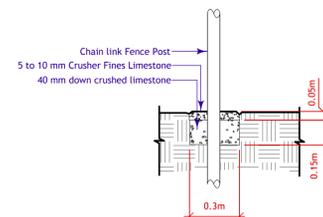


7 Chain Link Fence Base  
L-8 Scale: 1:20

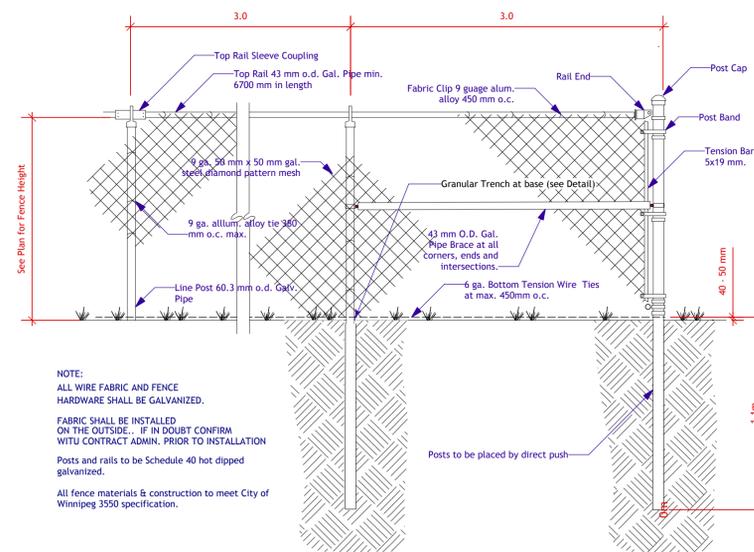

6 Chain Link Fence  
L-8 Scale: 1:20

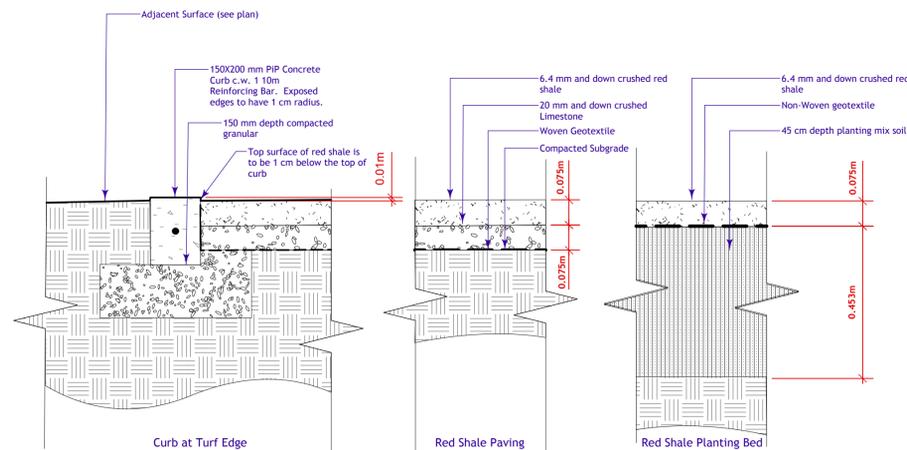

8 Red Shale Details  
L-8 Scale: 1:10

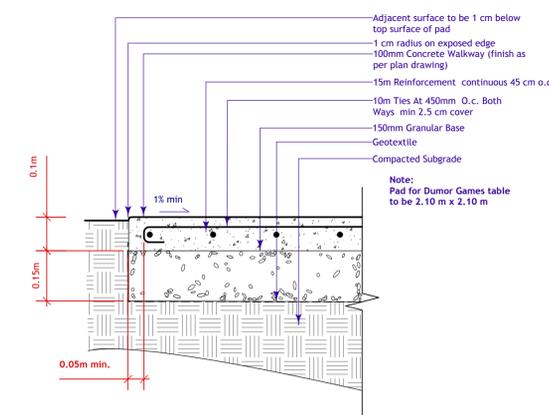

9 Concrete Base for Games Tables  
L-8 Scale: 1:10

- This drawing shall not be used for construction unless signed and sealed by Landscape Architect.
- Variations and modifications to the work shown will not be allowed without prior written consent of Landscape Architect.
- Drawing and Specifications, as instruments of service, are the property of the Landscape Architect. The copyright is reserved in the name of the Landscape Architect. No reproduction may be made without the prior written consent of the Landscape Architect.
- Contractors/bidders are hereby granted a limited licence to reproduce these drawings for the purposes of bidding. Such reproductions are not to be used for construction.

No.	Date	For Bid Opp	Issue Notes
1	7/2/13	For Bid Opp	

Consultant	
Project Title	Dalhousie Park 205 Killarney Ave. Winnipeg
Drawing Title	Details
Drawing No.	L-8